
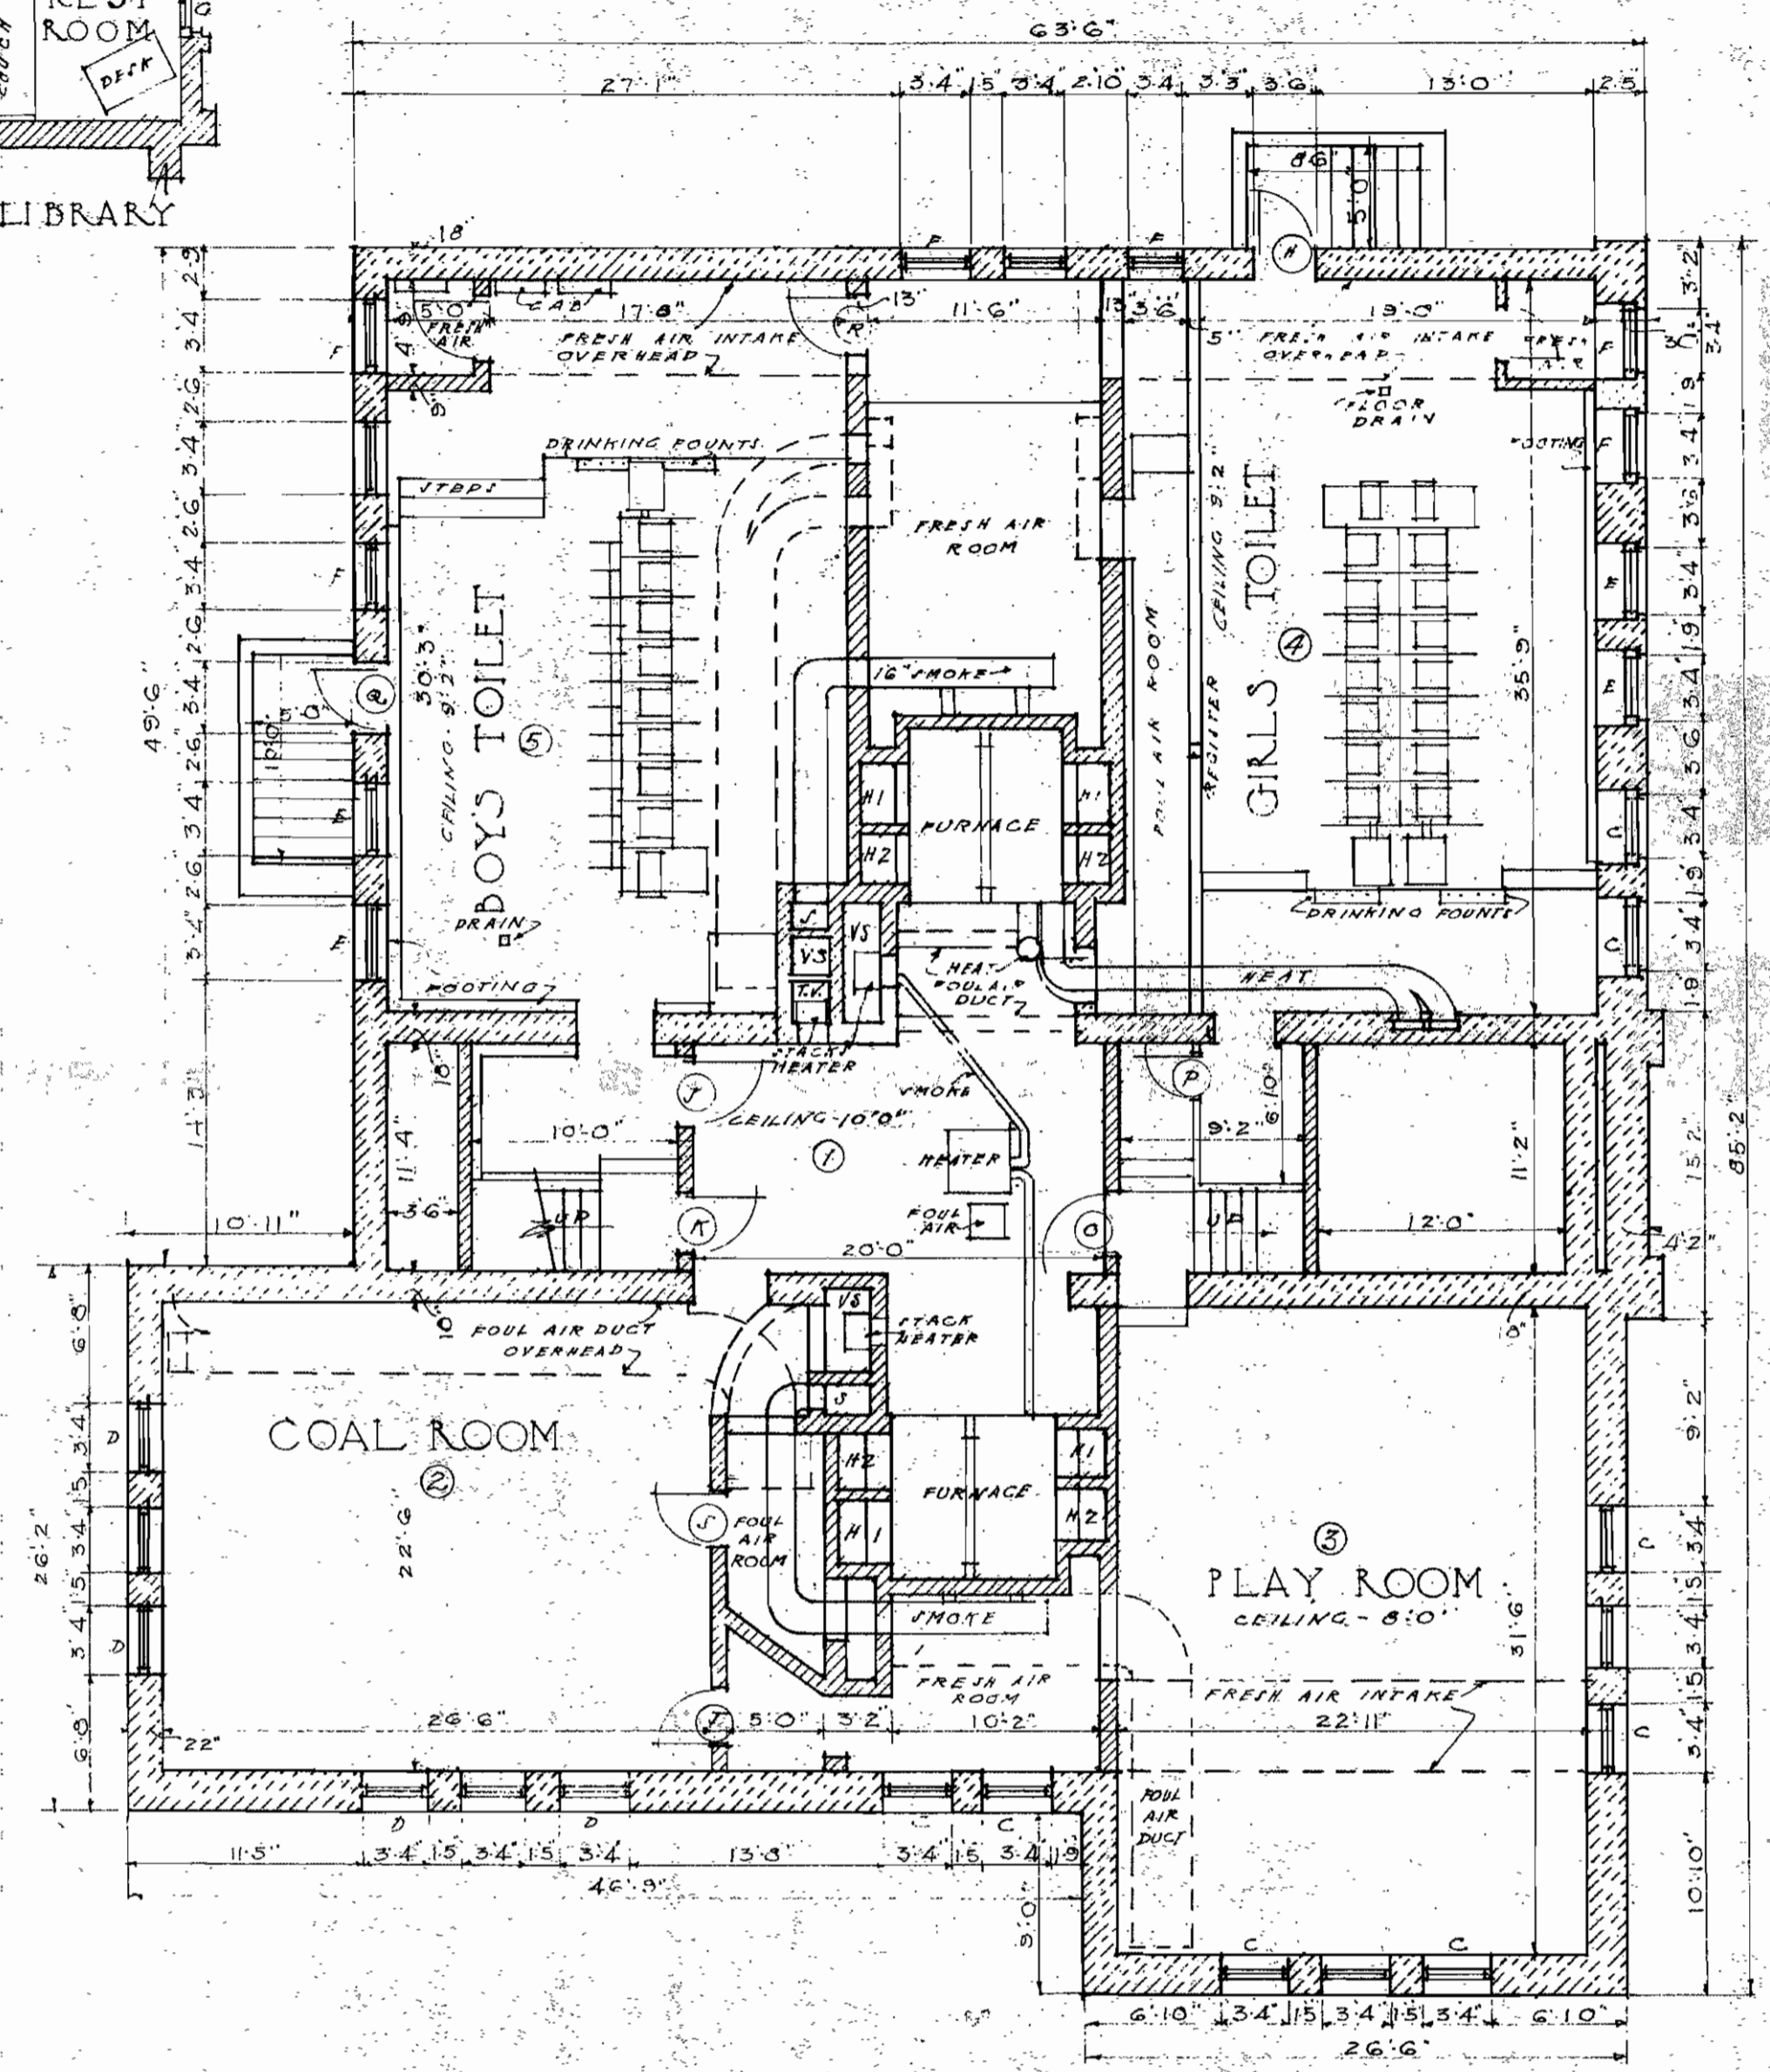


FIRST FLOOR PLAN

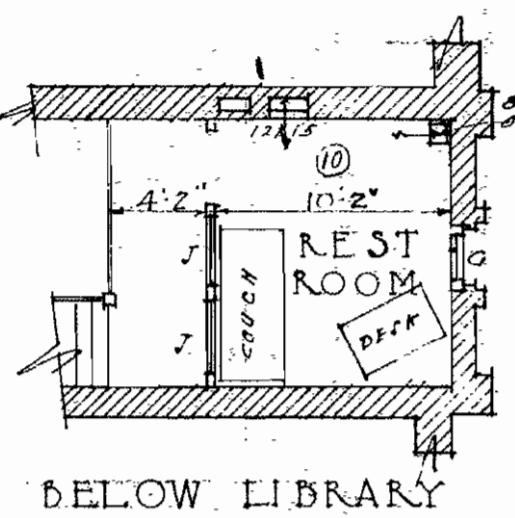

BASEMENT PLAN

IRVING SCHOOL

SCALE 0 2 4 6 8 12

TOPPING VALDSTADT COMPANY	
KANSAS CITY, MISSOURI	
DATE	DRAWN
TRACED	CHECKED
APPROVED	