


ROOF PLAN

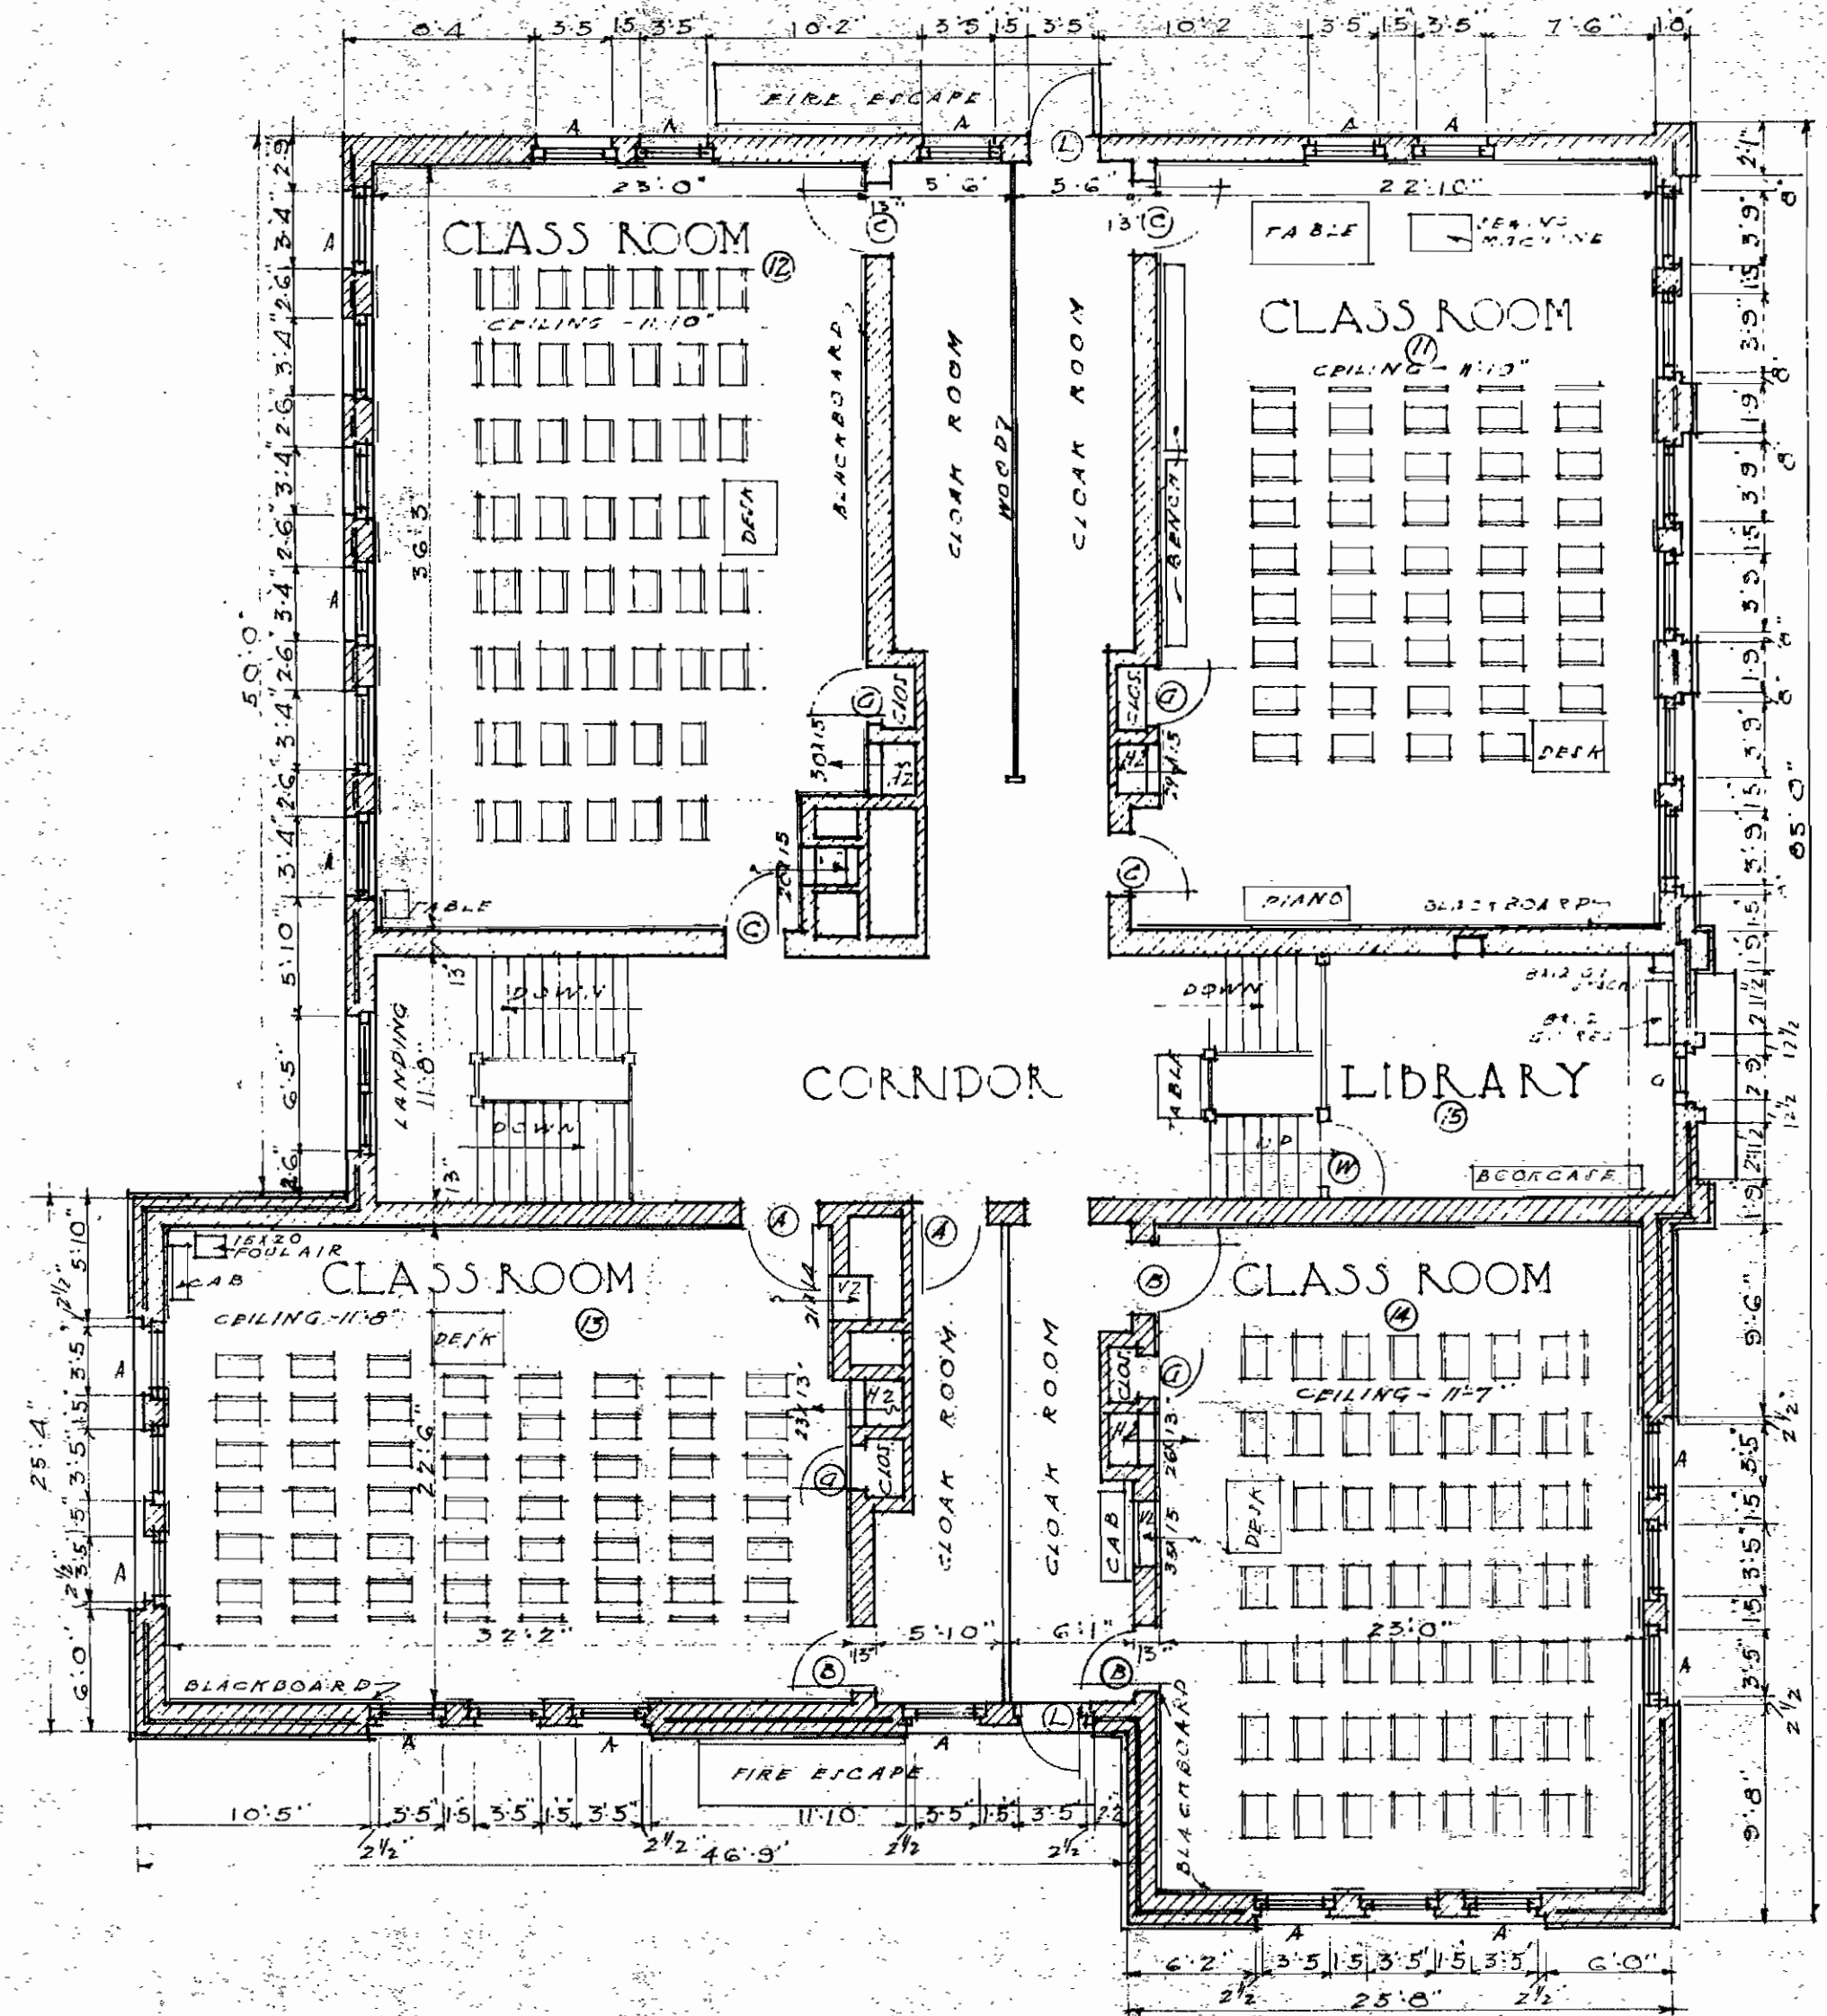

SECOND FLOOR PLAN

IRVING SCHOOL

SCALE 0 2 4 6 8 12

TOPPING VALUATION COMPANY	
KANSAS CITY MISSOURI	
DATE FEB 1921	DRAWN CONROY
TRACED CARROLL	CHECKED P.S.
APPROVED J.P.C.	