



NOTE: SEWER TO MANHOLE  
158'-0" FROM PROPERTY  
LINE

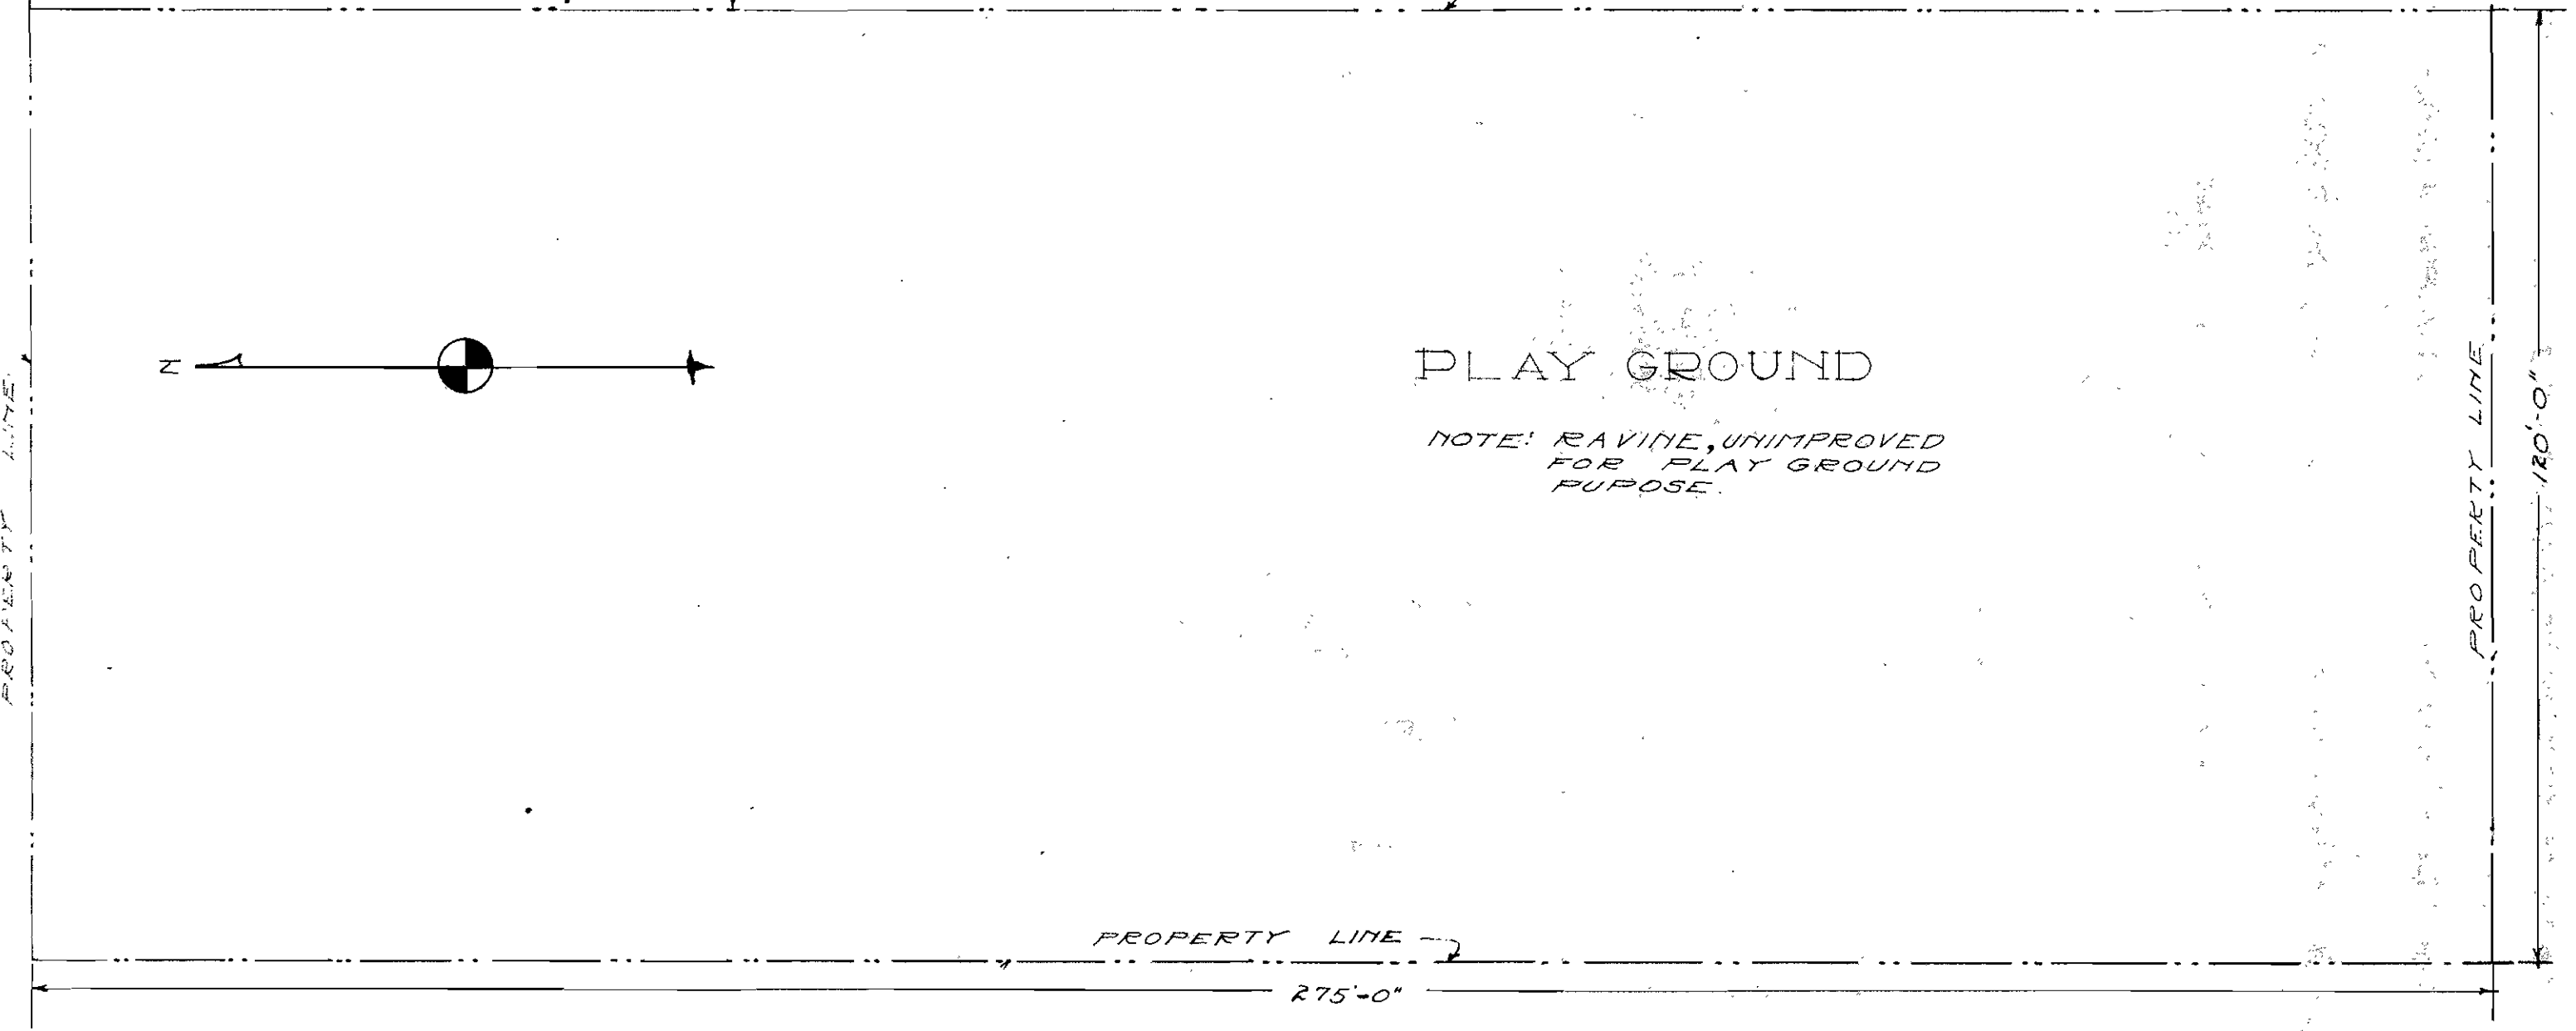

SCALE   
 PLOT PLAN  
 LONGFELLOW  
 SCHOOL

PLAY GROUND  
 NOTE: RAVINE, UNIMPROVED  
 FOR PLAY GROUND  
 PURPOSE.

TOPPING VALUATION COMPANY	
KANSAS CITY, MISSOURI	
DATE: 10/27	DRAWN: MRS.
TRACED: HEB.	CHECKED: DAB.
APPROVED: F.V.C.	