



BASEMENT PLAN

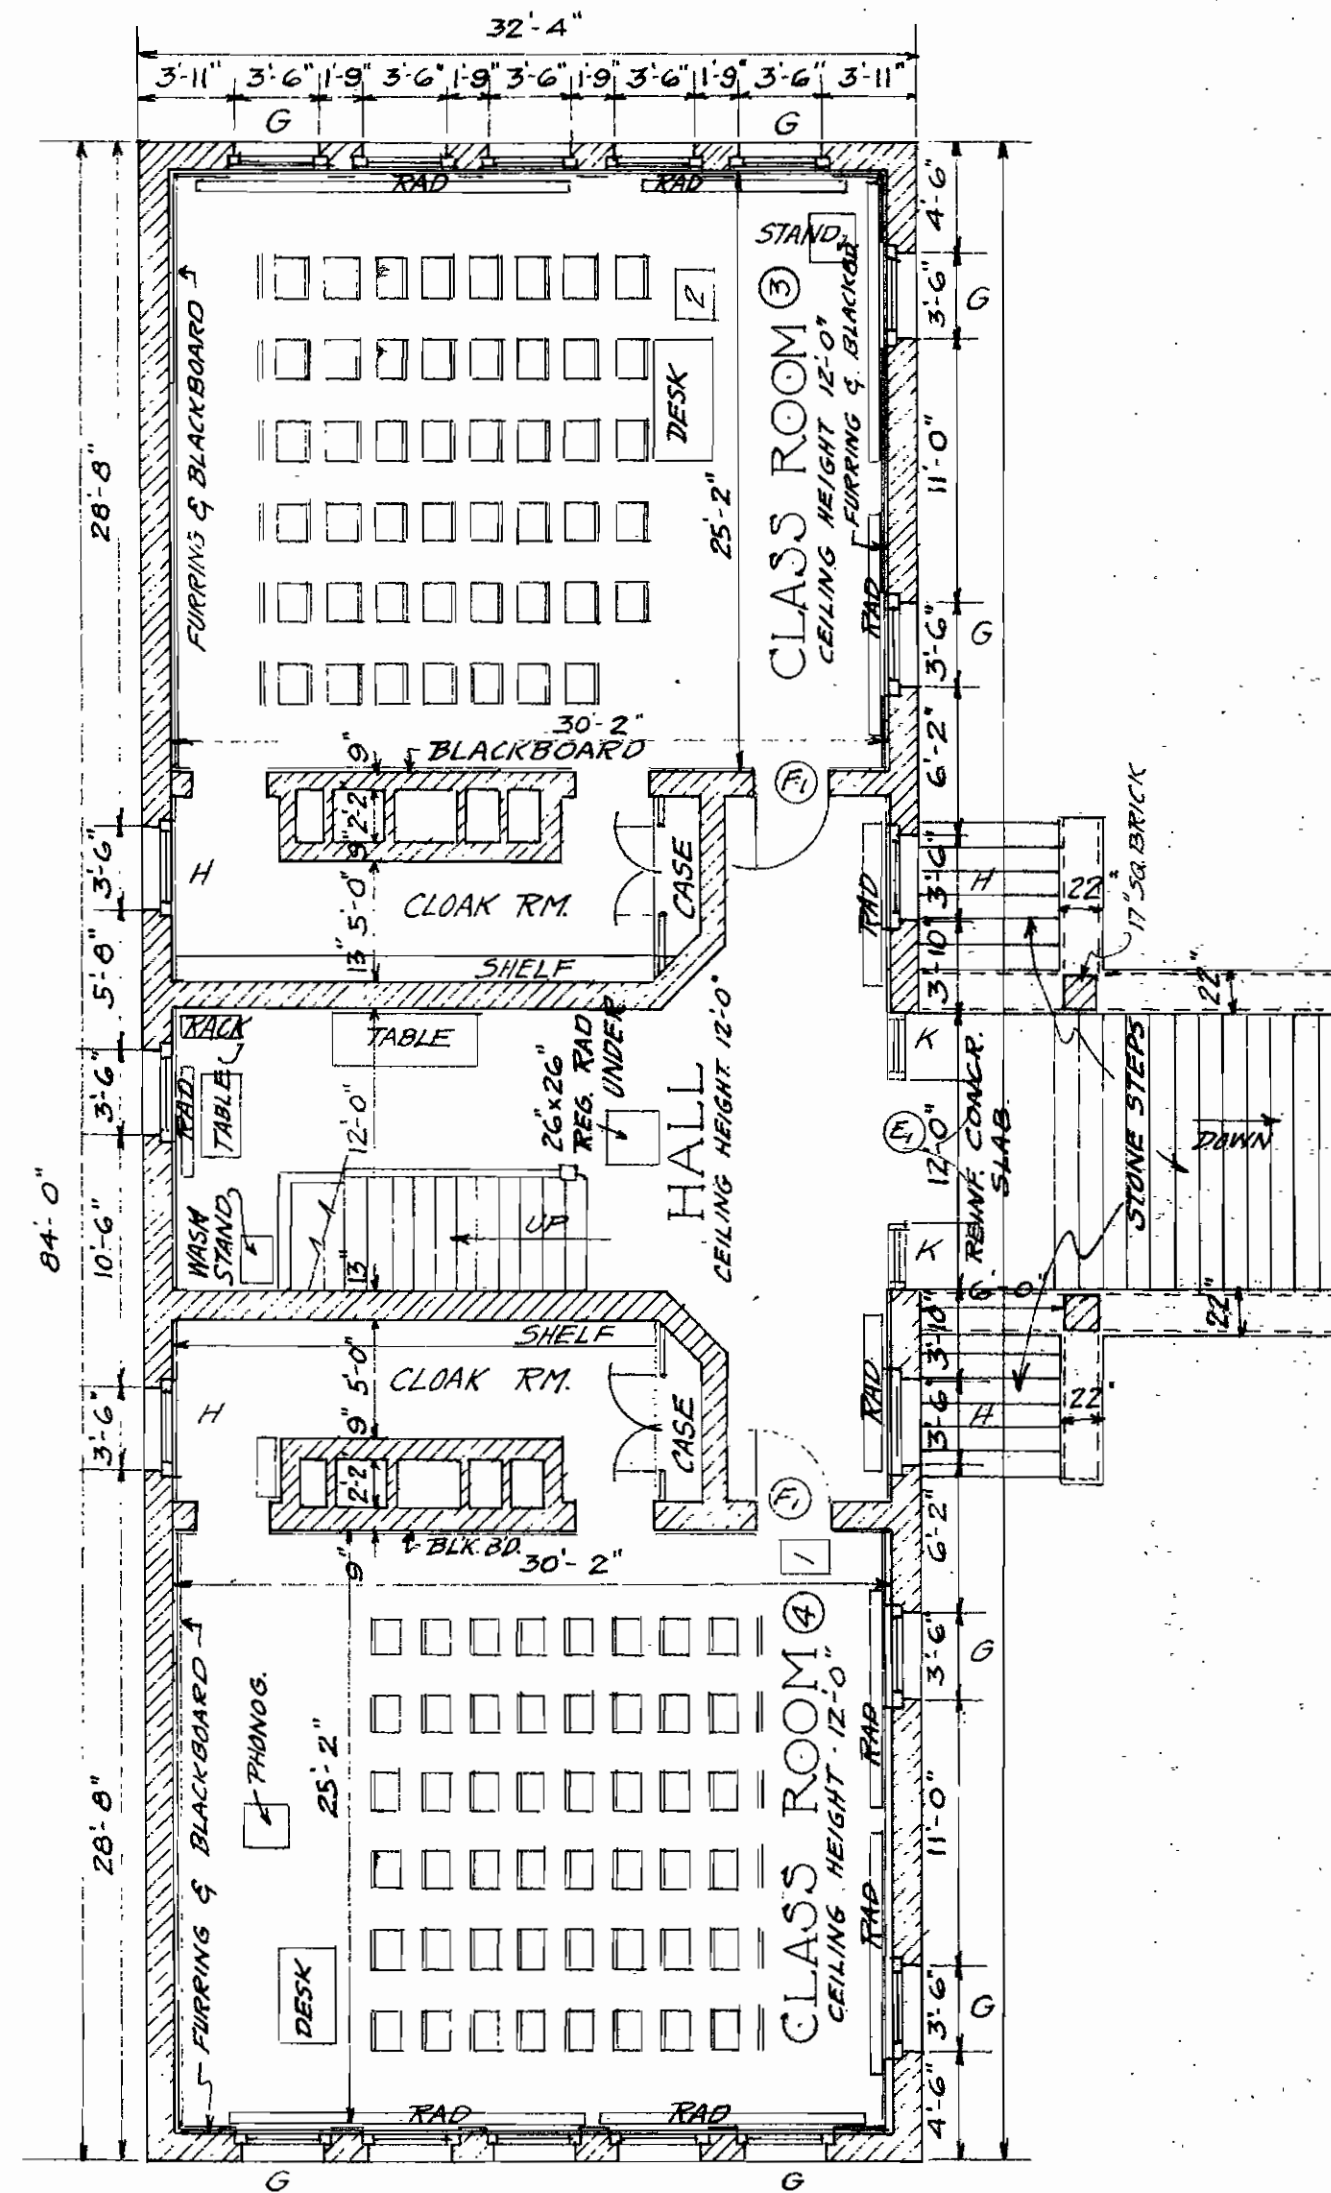

FIRST FLOOR PLAN

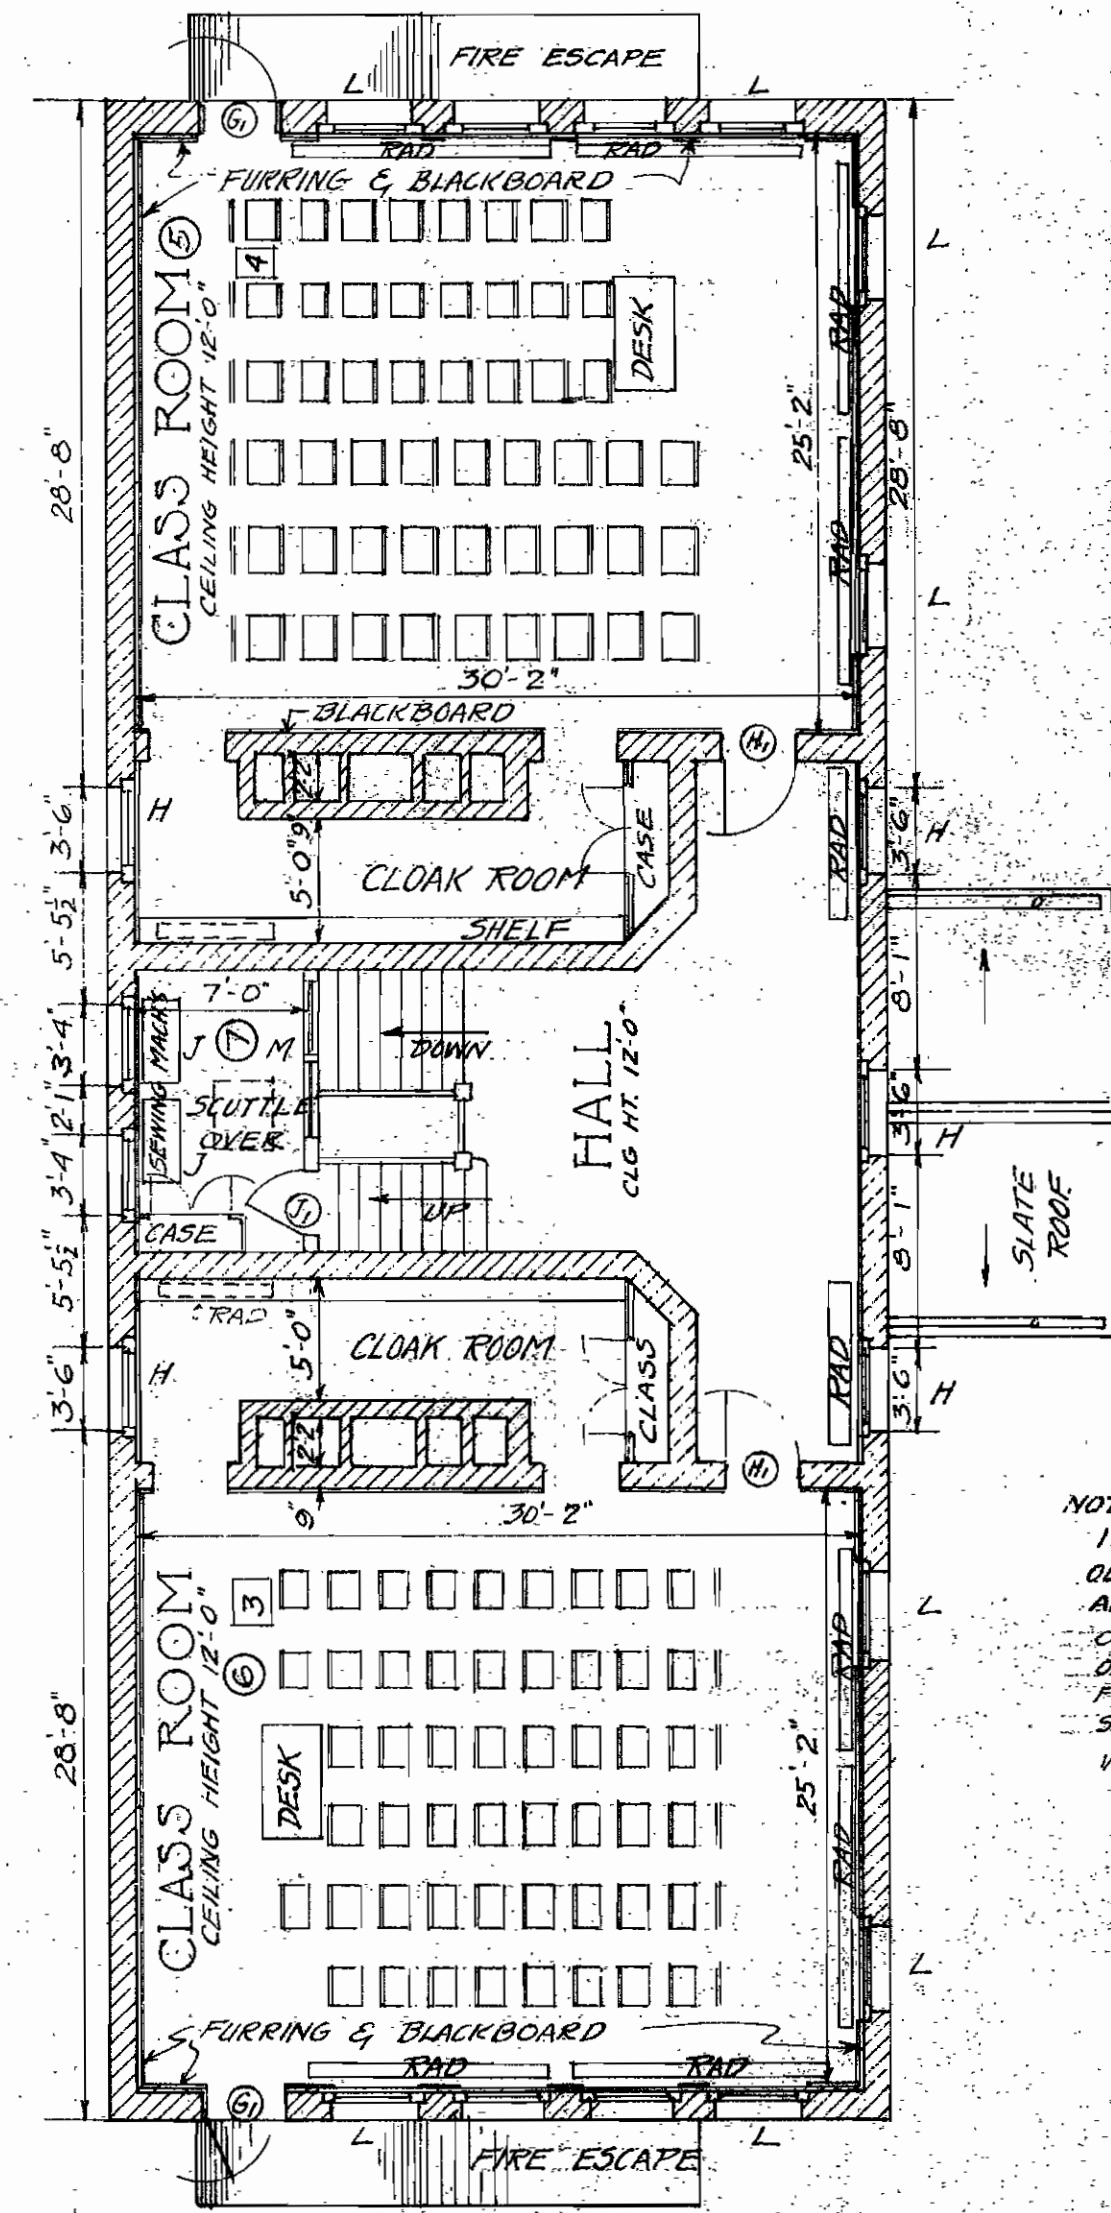

SECOND FLOOR PLAN

NOTE:
 1x2" STRIP FURRING ON ALL
 OUTSIDE WALLS - BOTH FIRST
 AND SECOND FLOORS.
 OUTSIDE WINDOW DIMENSIONS
 ON SECOND FLOOR SAME AS FIRST
 FLOOR EXCEPT AS OTHERWISE
 SHOWN.
 VENT STACKS NOT IN USE

SCALE 0 2 4 6 8 12

PRESCOTT SCHOOL ANNEX

TOPPING VALUATION COMPANY
 KANSAS CITY, MISSOURI
 DATE MAR. 1921 DRAWN W. MARSON
 TRACED J. MARSON CHECKED A.P.S.
 APPROVED J. J. G.