




SECOND FLOOR PLAN

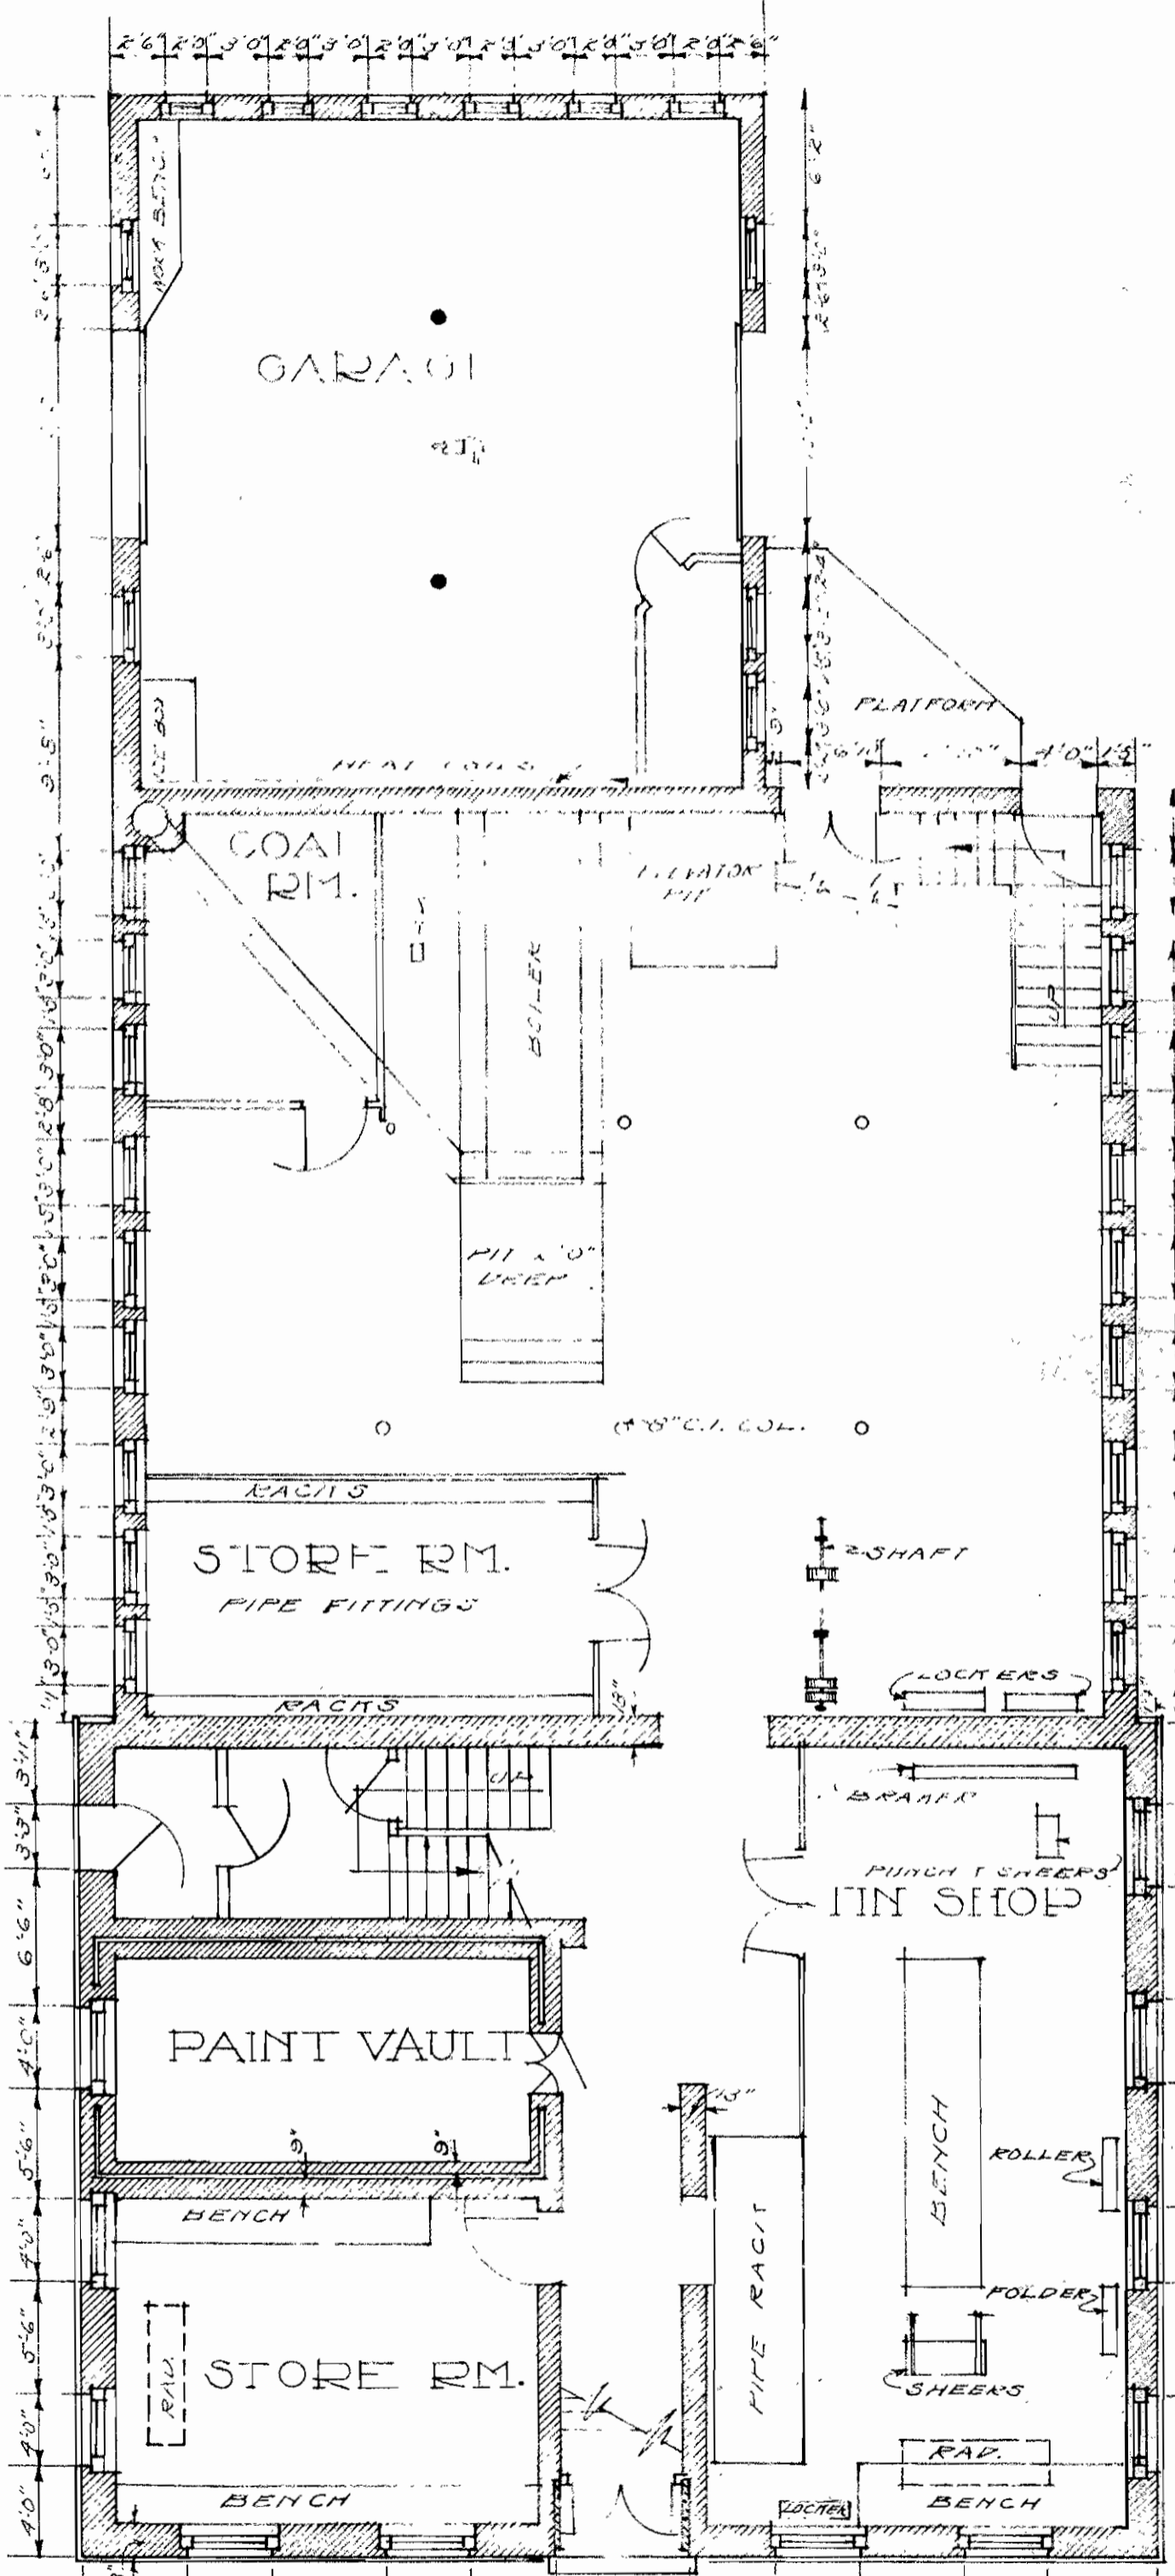

BASEMENT FLOOR PLAN

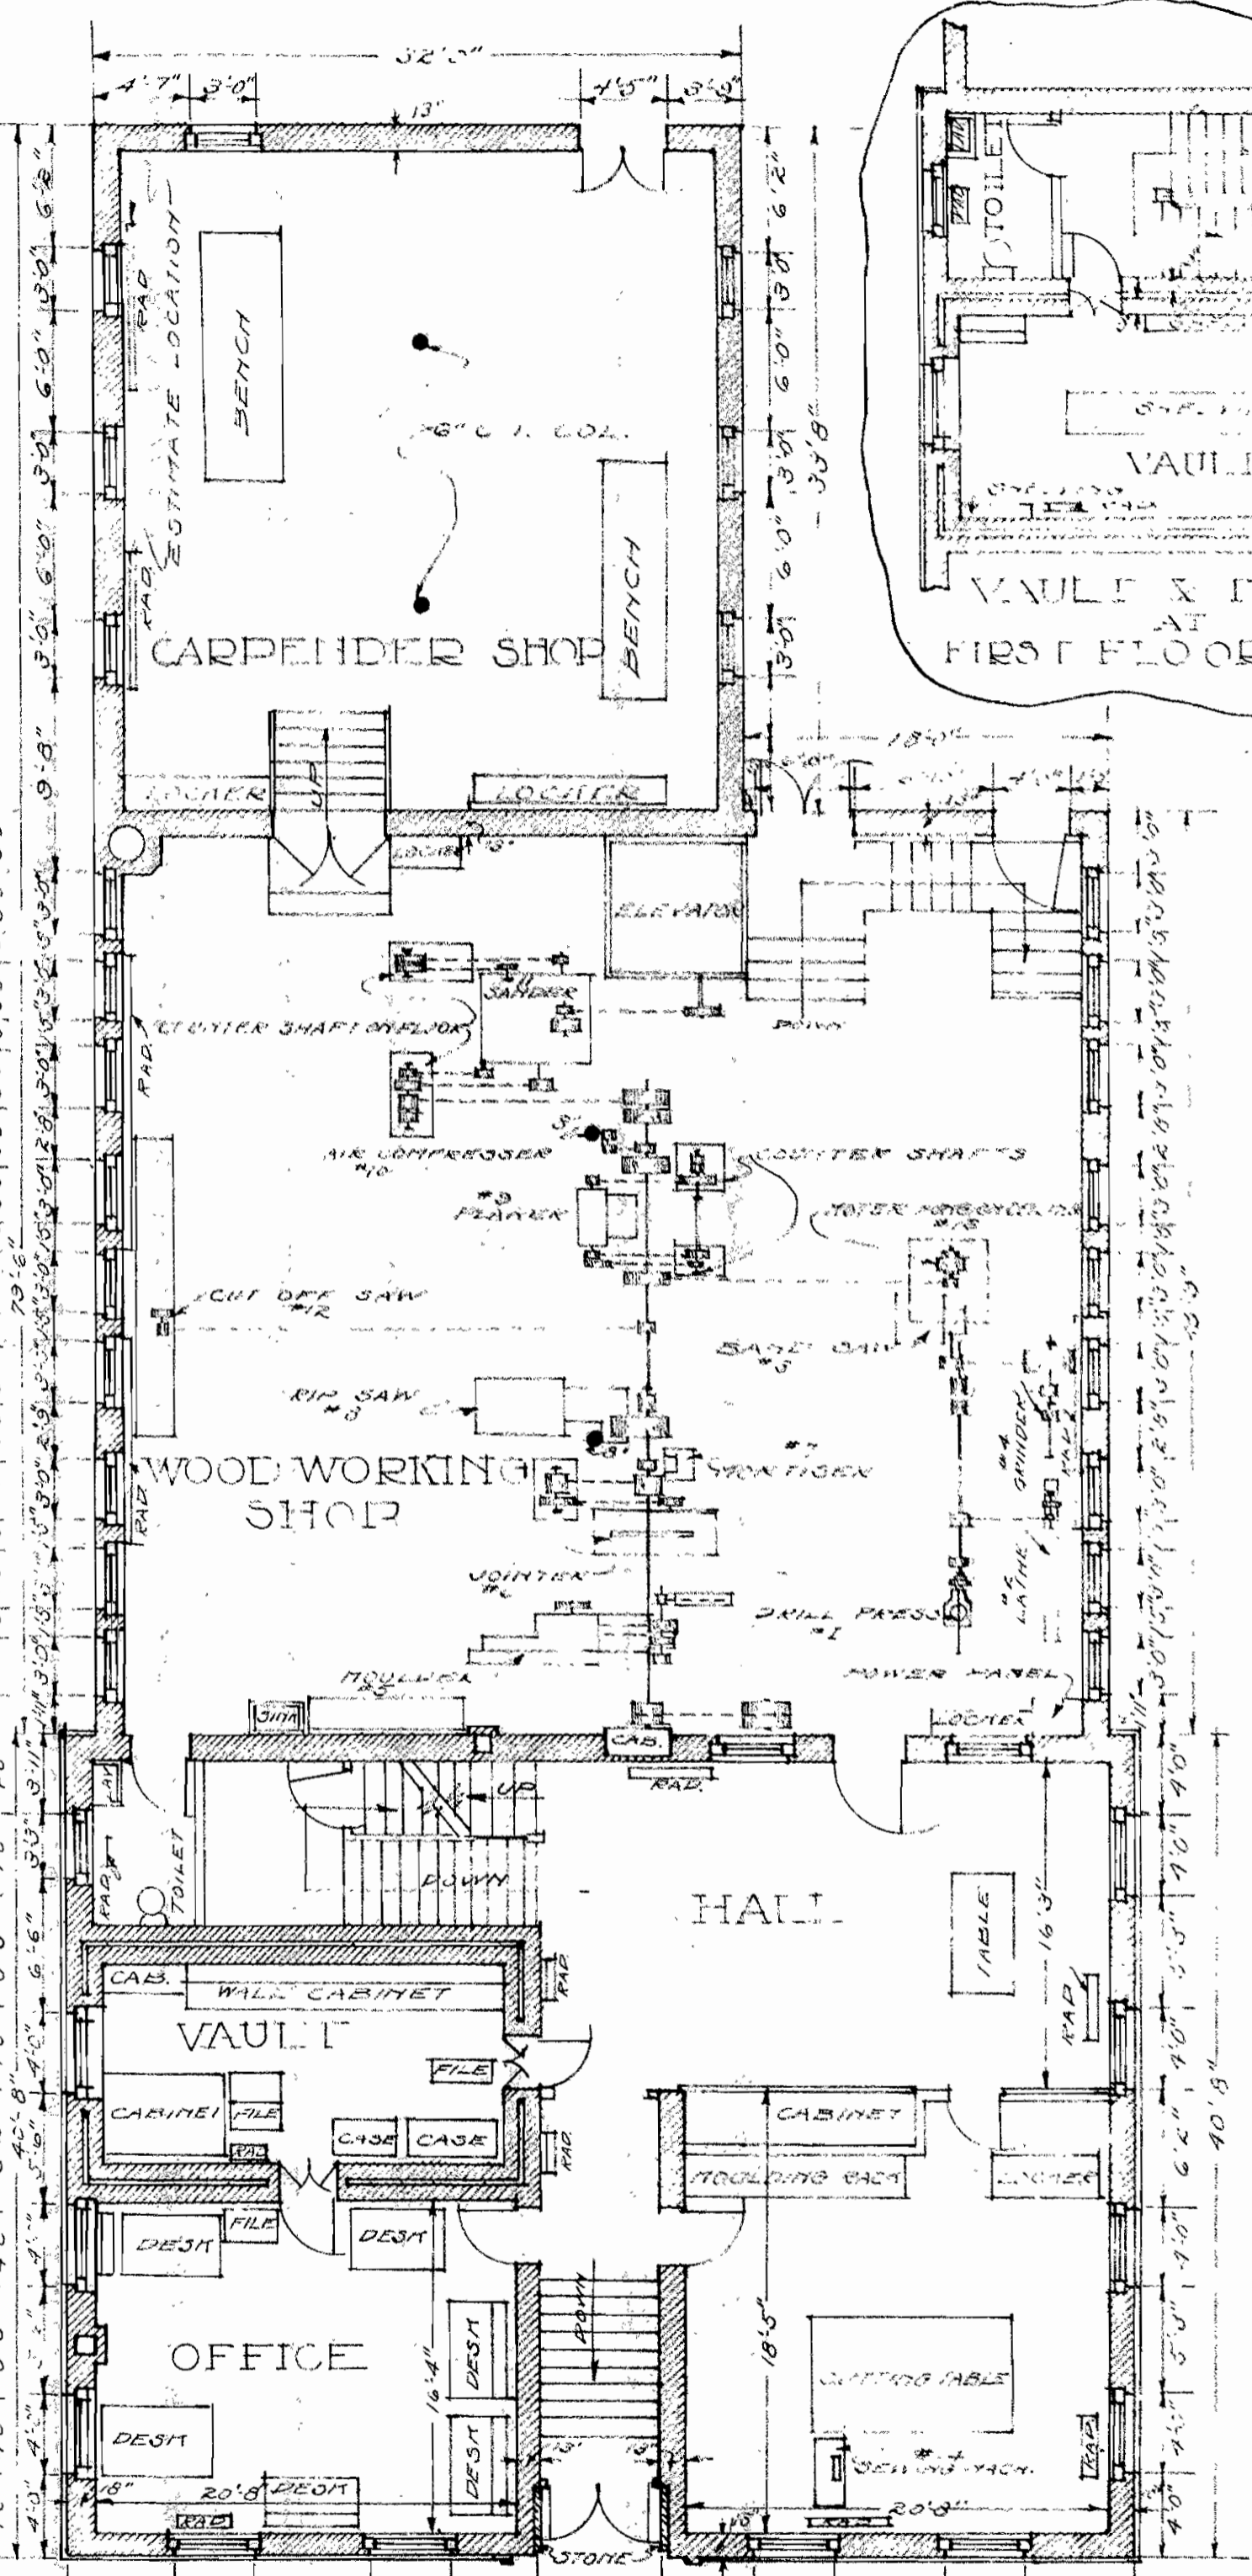

FIRST FLOOR PLAN

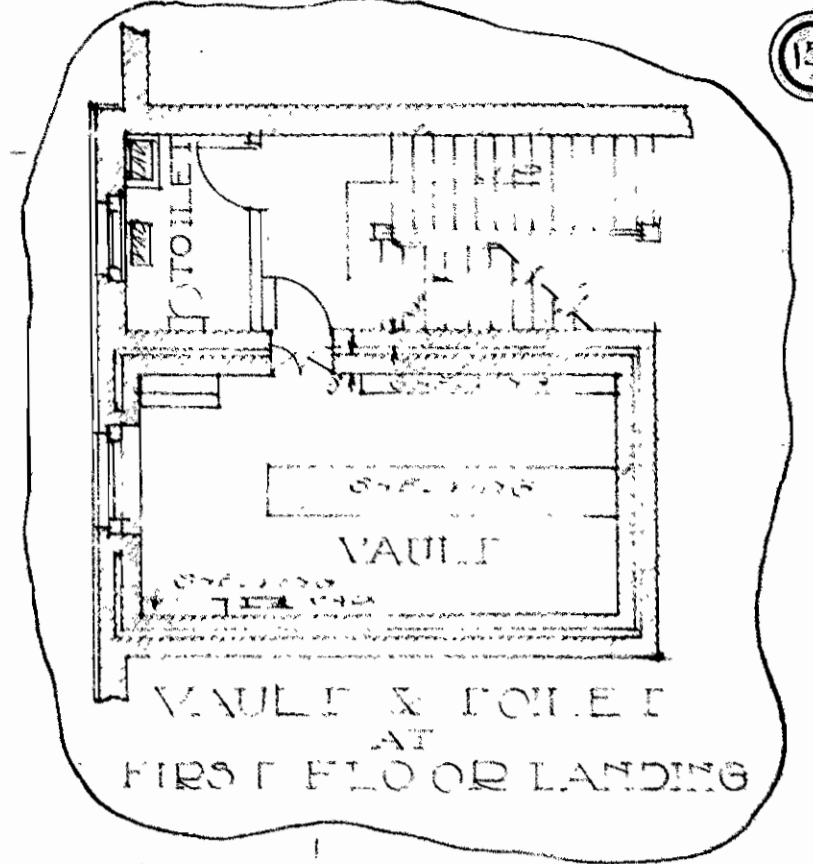

SCALE ~ 0 2 4 6 8 12

# BOARD OF EDUCATION STORE ROOM AND SHOP

TOPPING VALUATION COMPANY	
KANSAS CITY, MISSOURI	
DATE - MAR 27	DRAWN - HRS
PREPARED BY - HRS	CHECKED - HRS
APPROVED - HRS	