



FIRST FLOOR

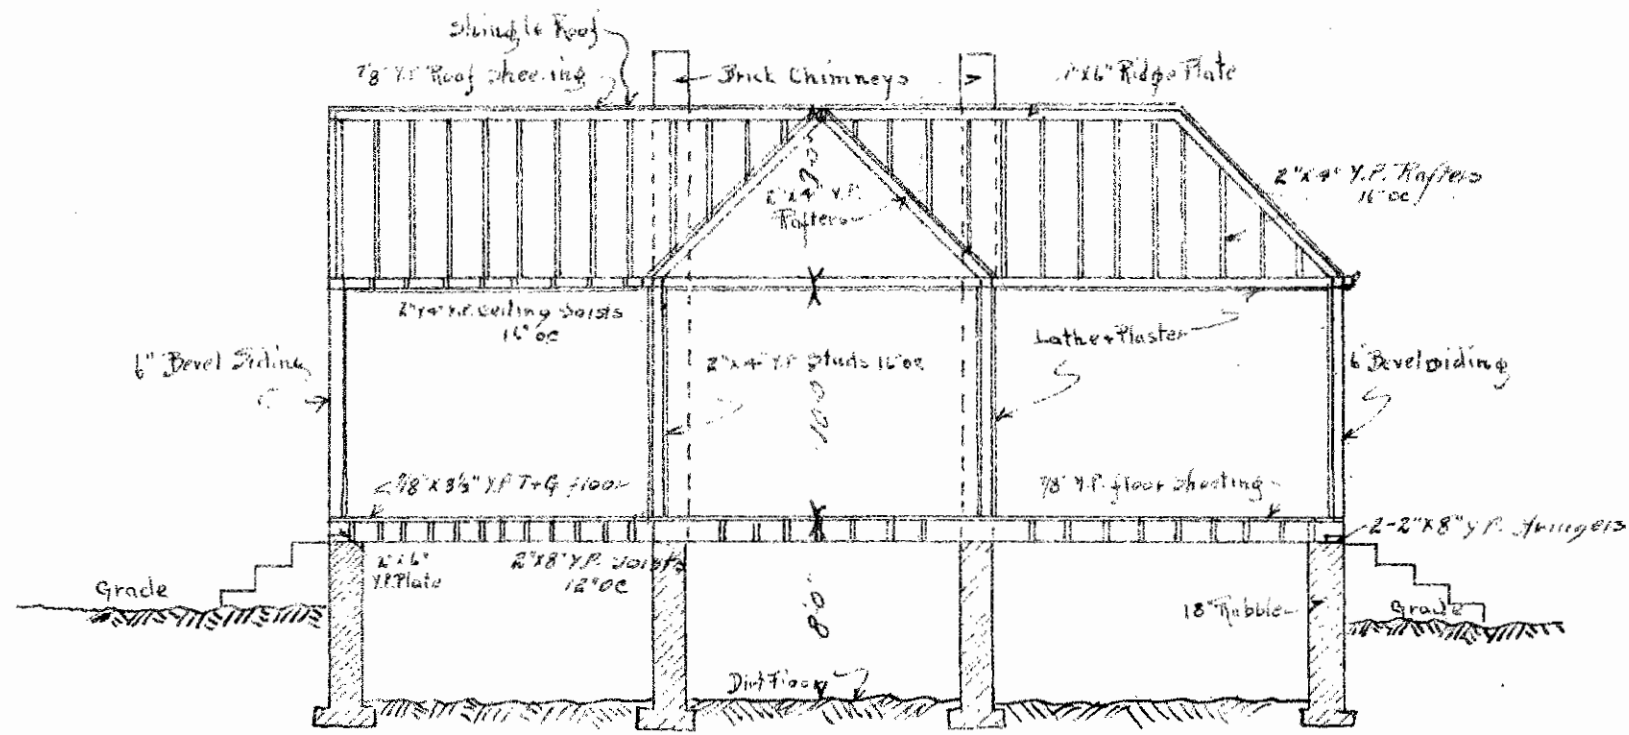


CROSS SECTION LOOKING EAST


JANITORS-RESIDENCE
MORSE-SCHOOL

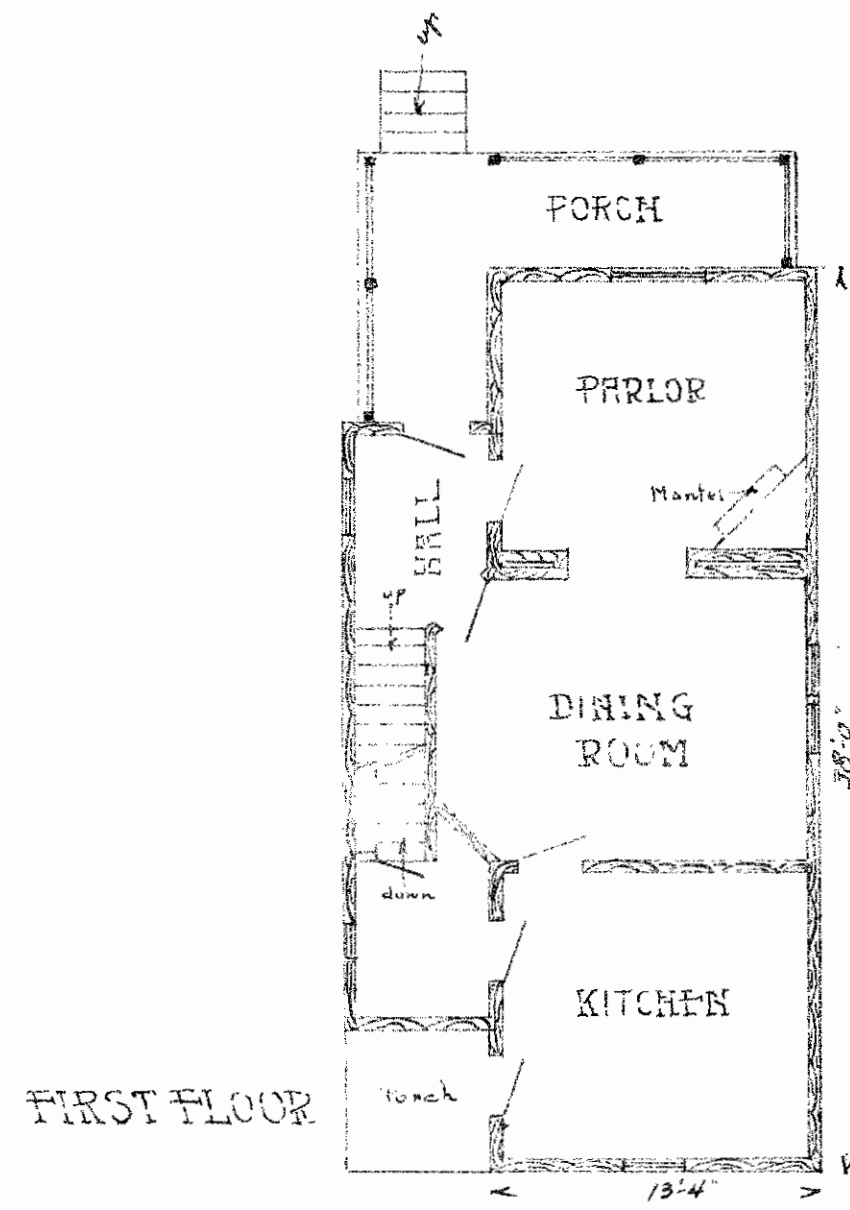


FIRST FLOOR

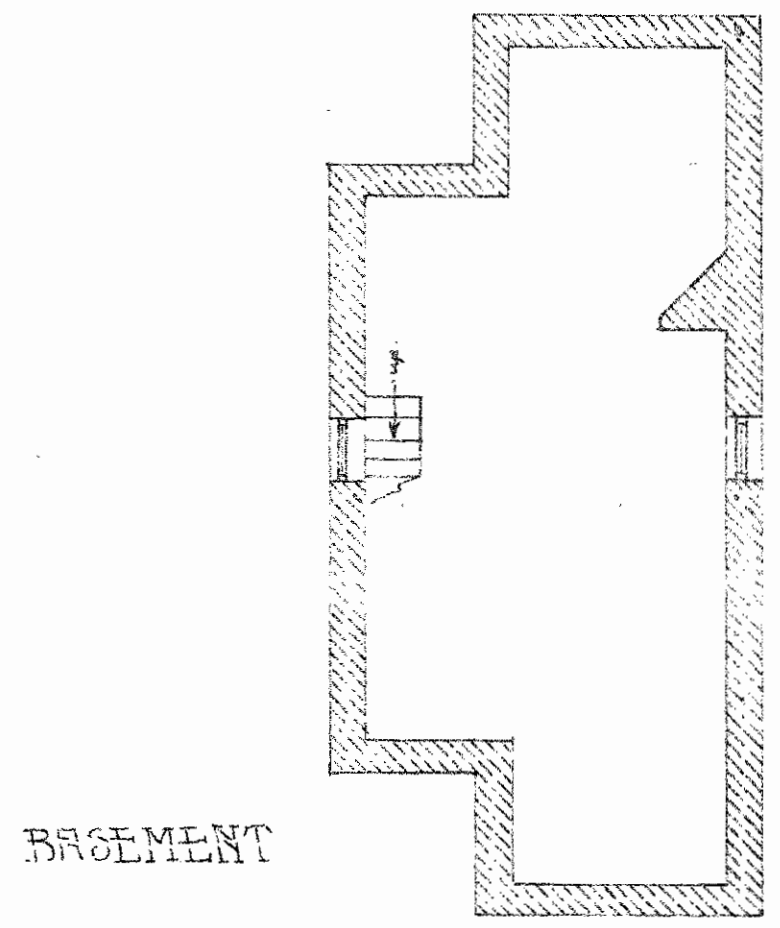

BASEMENT

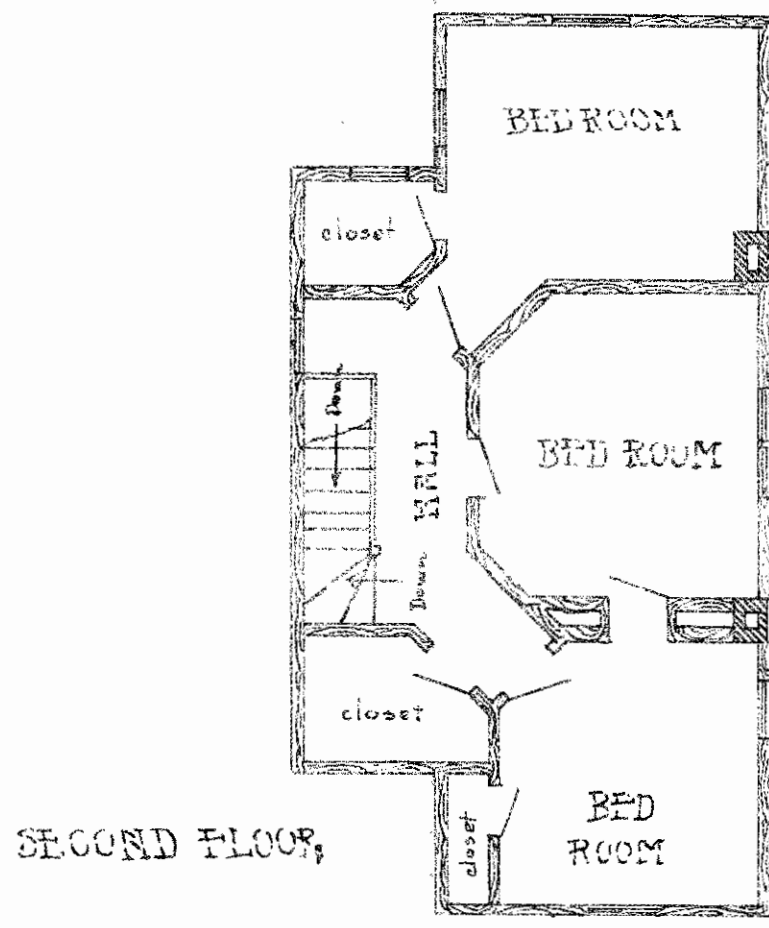

SECOND FLOOR

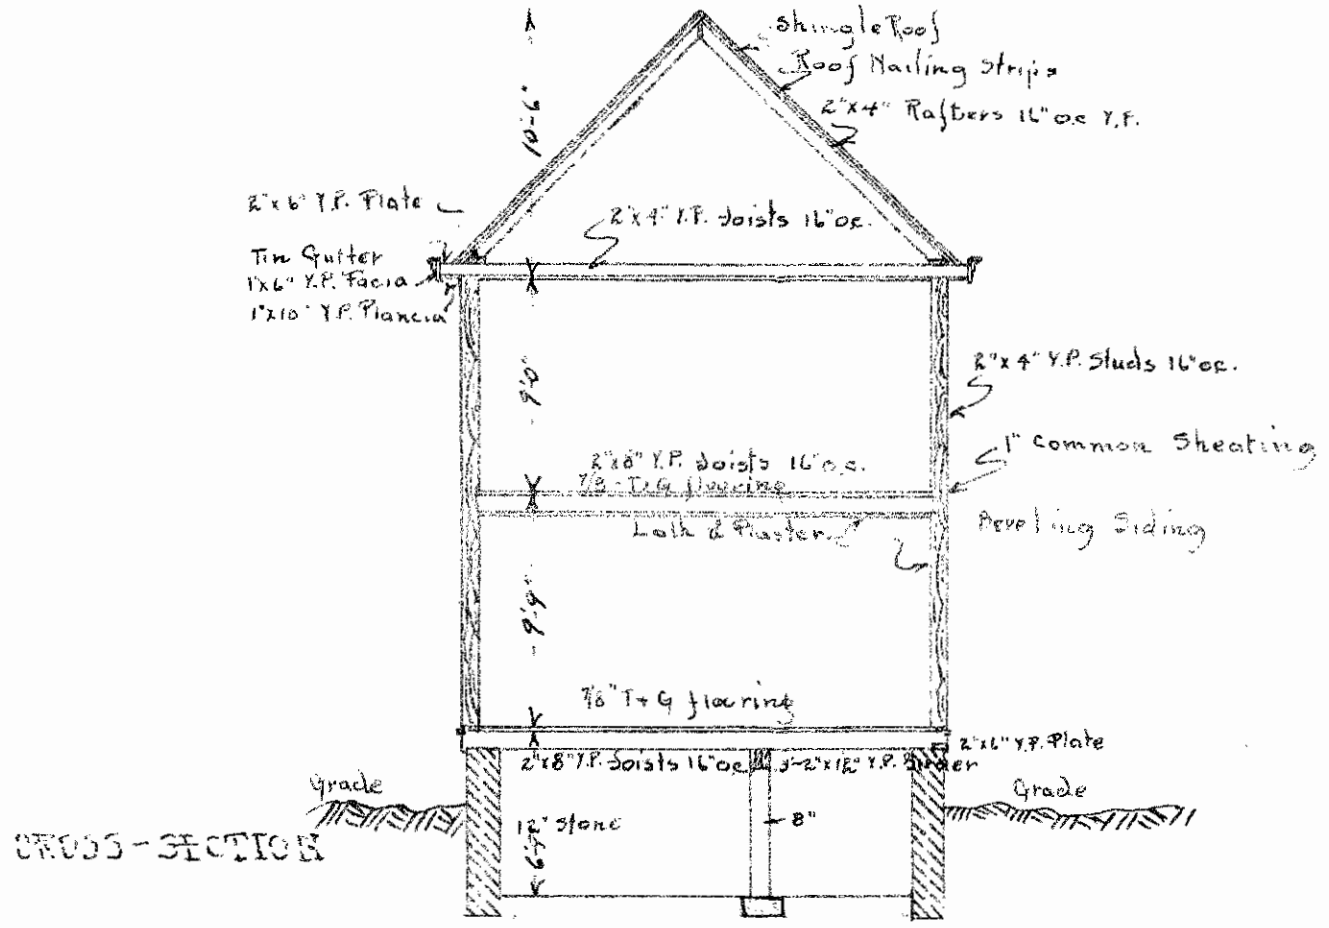

CROSS-SECTION

JANITORS-RESIDENCE
LONGFELLOW-SCHOOL

Southwestern Appraisal Co.
Kansas City Mo.
Division, Morse & Longfellow
Residences
Date Jan 1914.
Drawn by H.H.H. - W.S.B.
Traced by C.R.H. - C.H.R.G.F.
Approved
Scale 1/8" = 1' 00"