


BASEMENT - FLOOR - PLAN
130'-6"

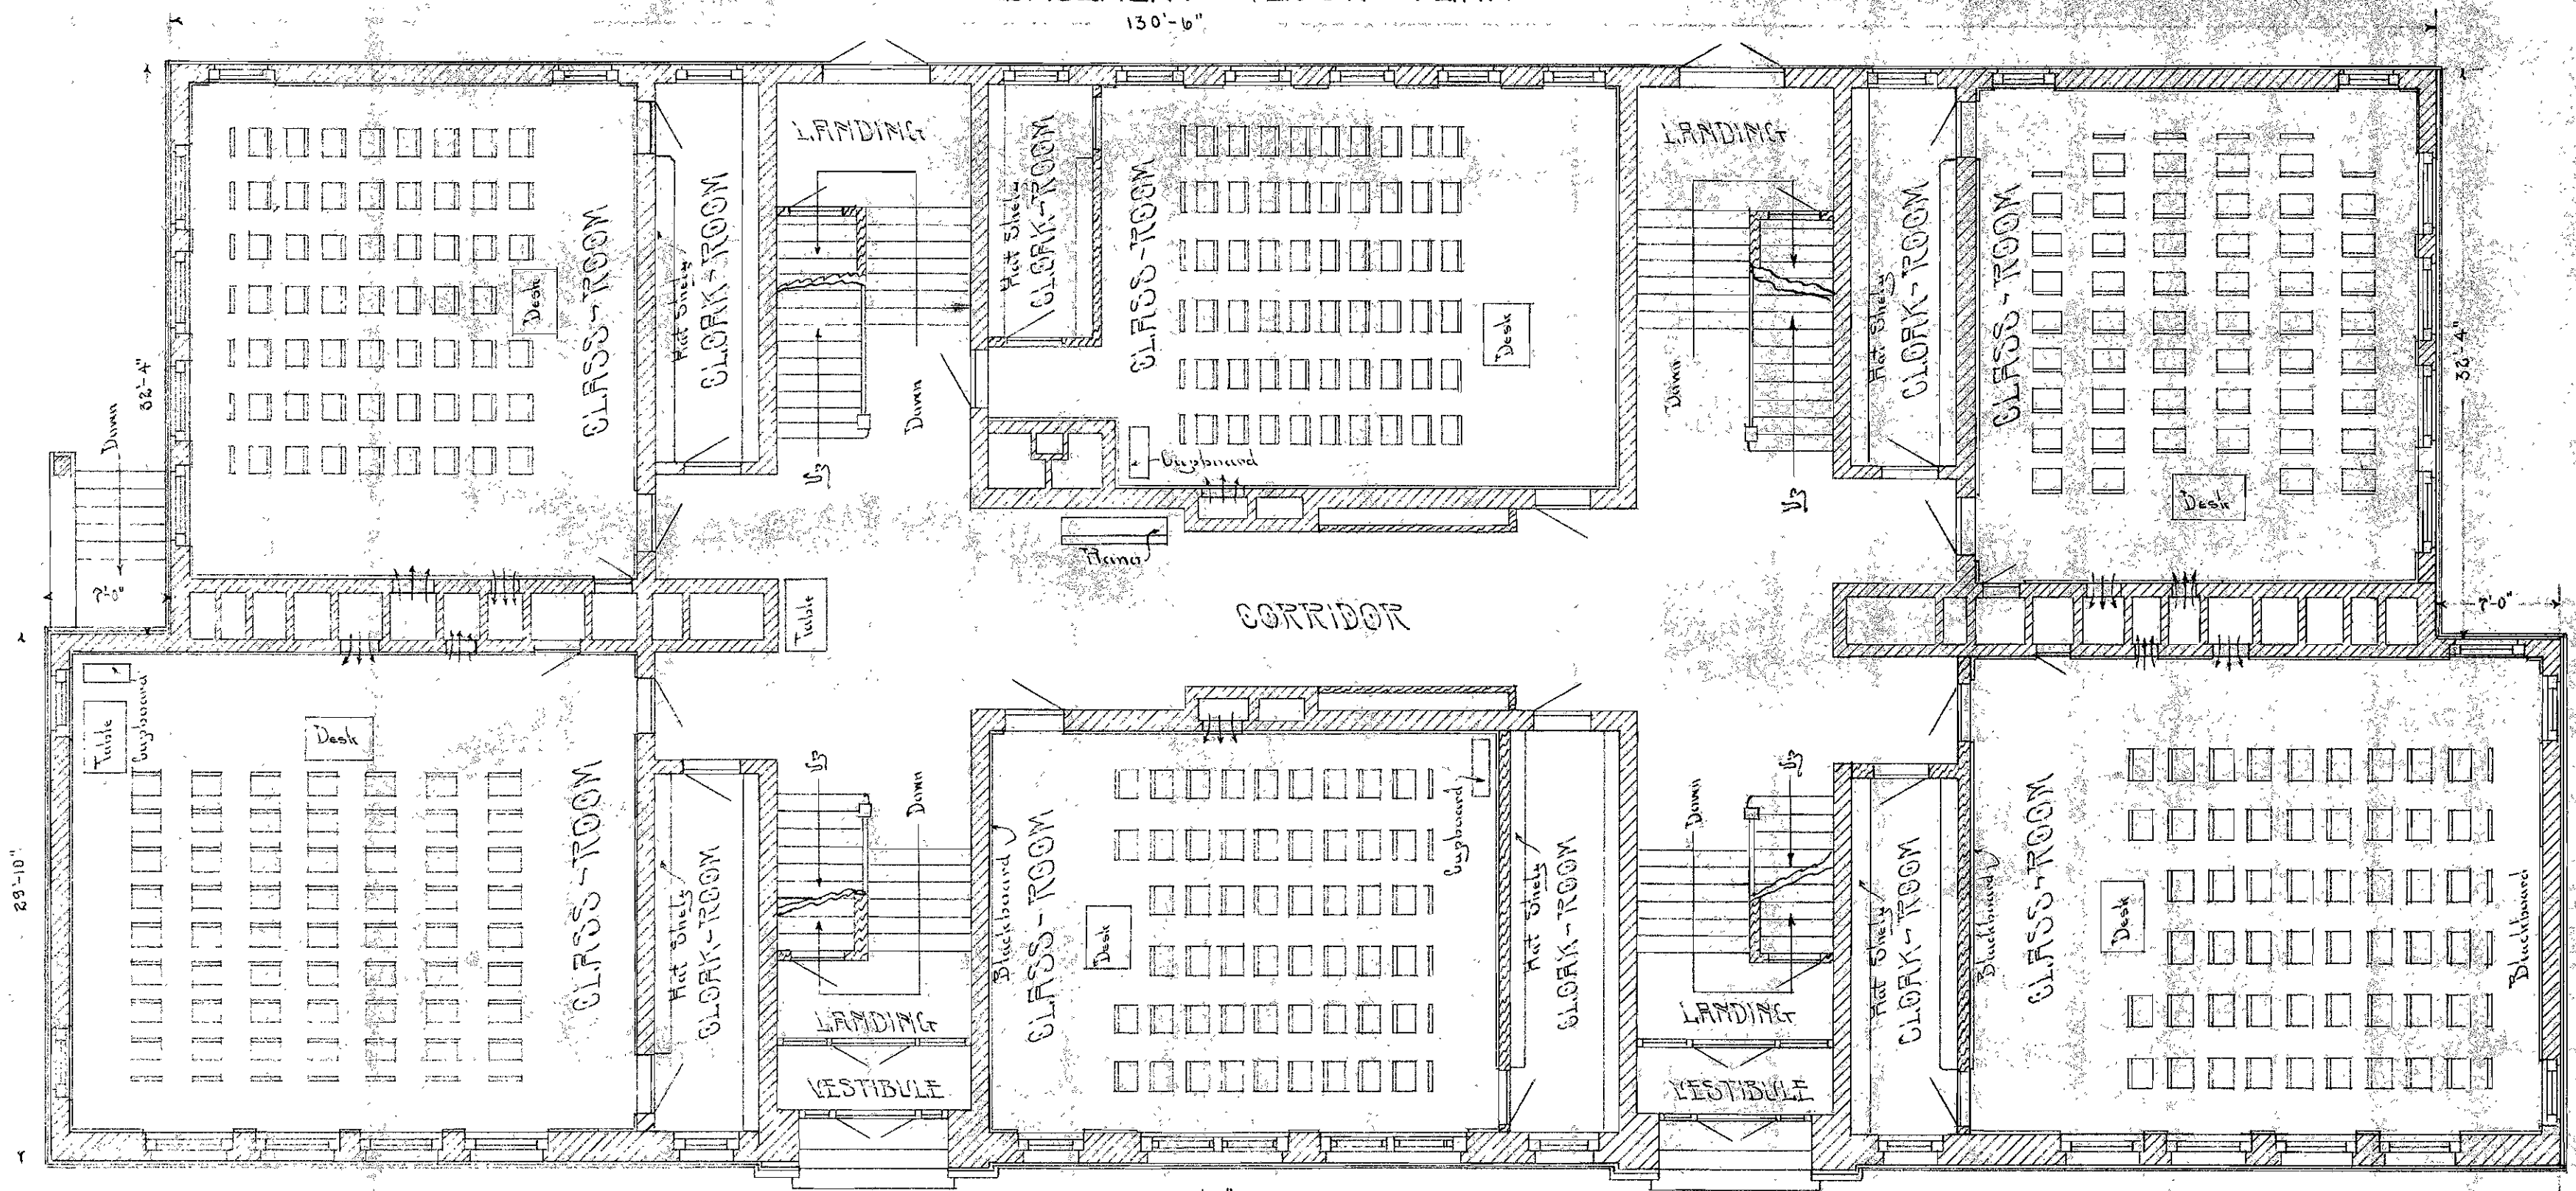

FIRST - FLOOR - PLAN
144'-6"

ARMOURDALE - SCHOOL

Quintessential Architectural Co.
Kansas City, Mo.
Division - Basement & 1st
Armourdale School, K.K.
Date - Nov. 1913
Drawn - A.M.G.
Approved - A.H. Hesse, No. 40
Scale - 1/8" = 1 Foot