


SECOND FLOOR PLAN

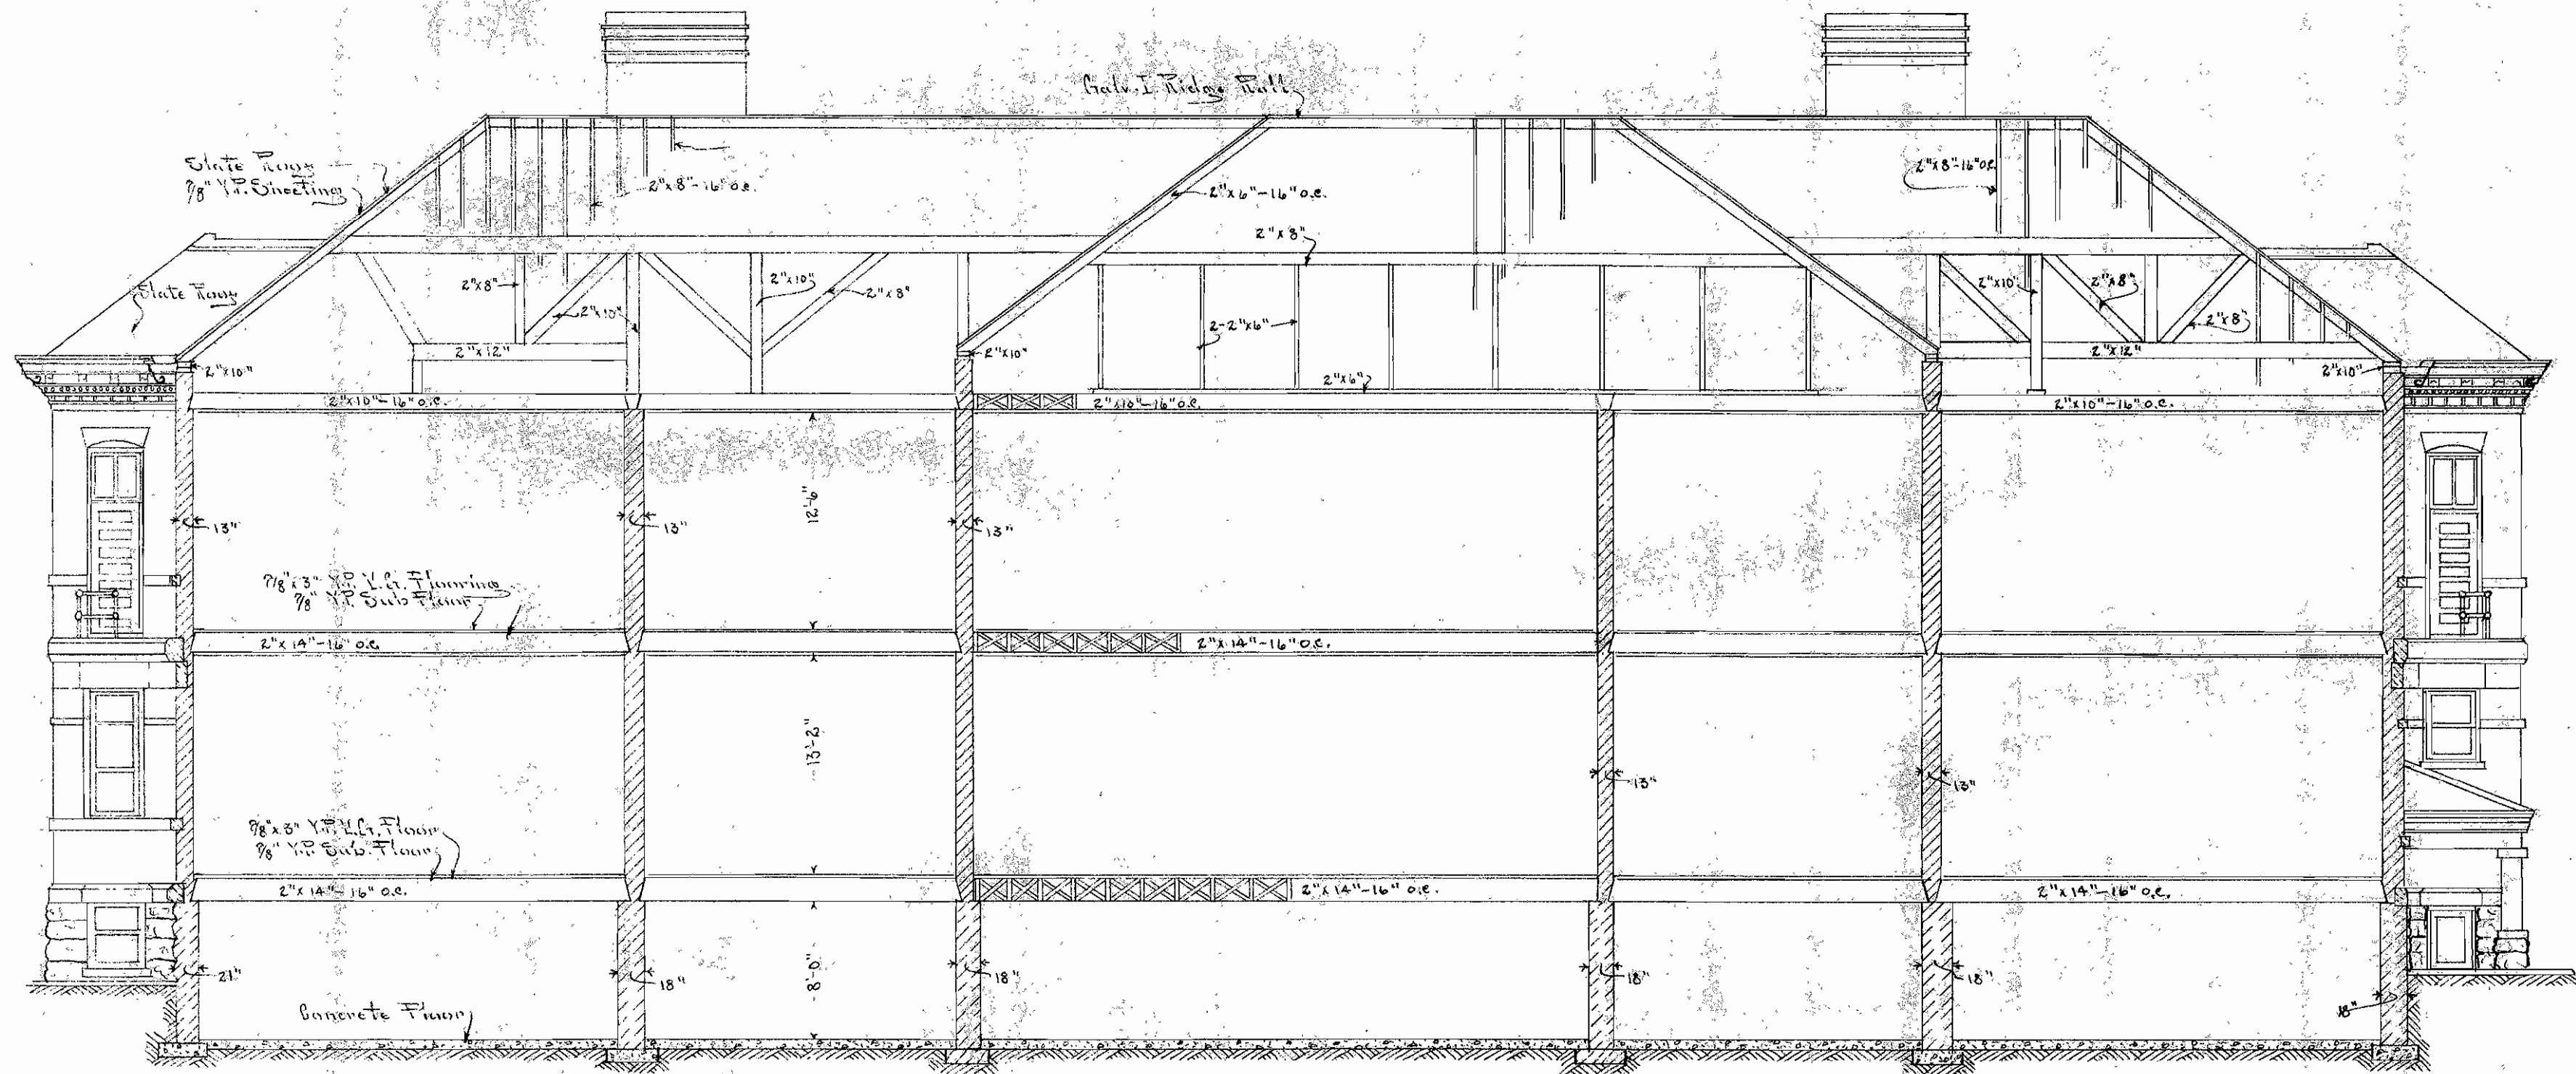

LONGITUDINAL - SECTION

ARMOURDALE - SCHOOL

Southwestern Appraisal Co.
 Kansas City, Mo.
 Division - 2nd & Section
 Armourdale School Bldg.
 Date - May 1937
 Drawn - Geo. F.
 Traced - C.H.G. Chief A.C.S.
 Approved - A.H. Vespa Pa-41
 Scale - 3/4" = 1 Foot