


BASEMENT-FLOOR-PLAN

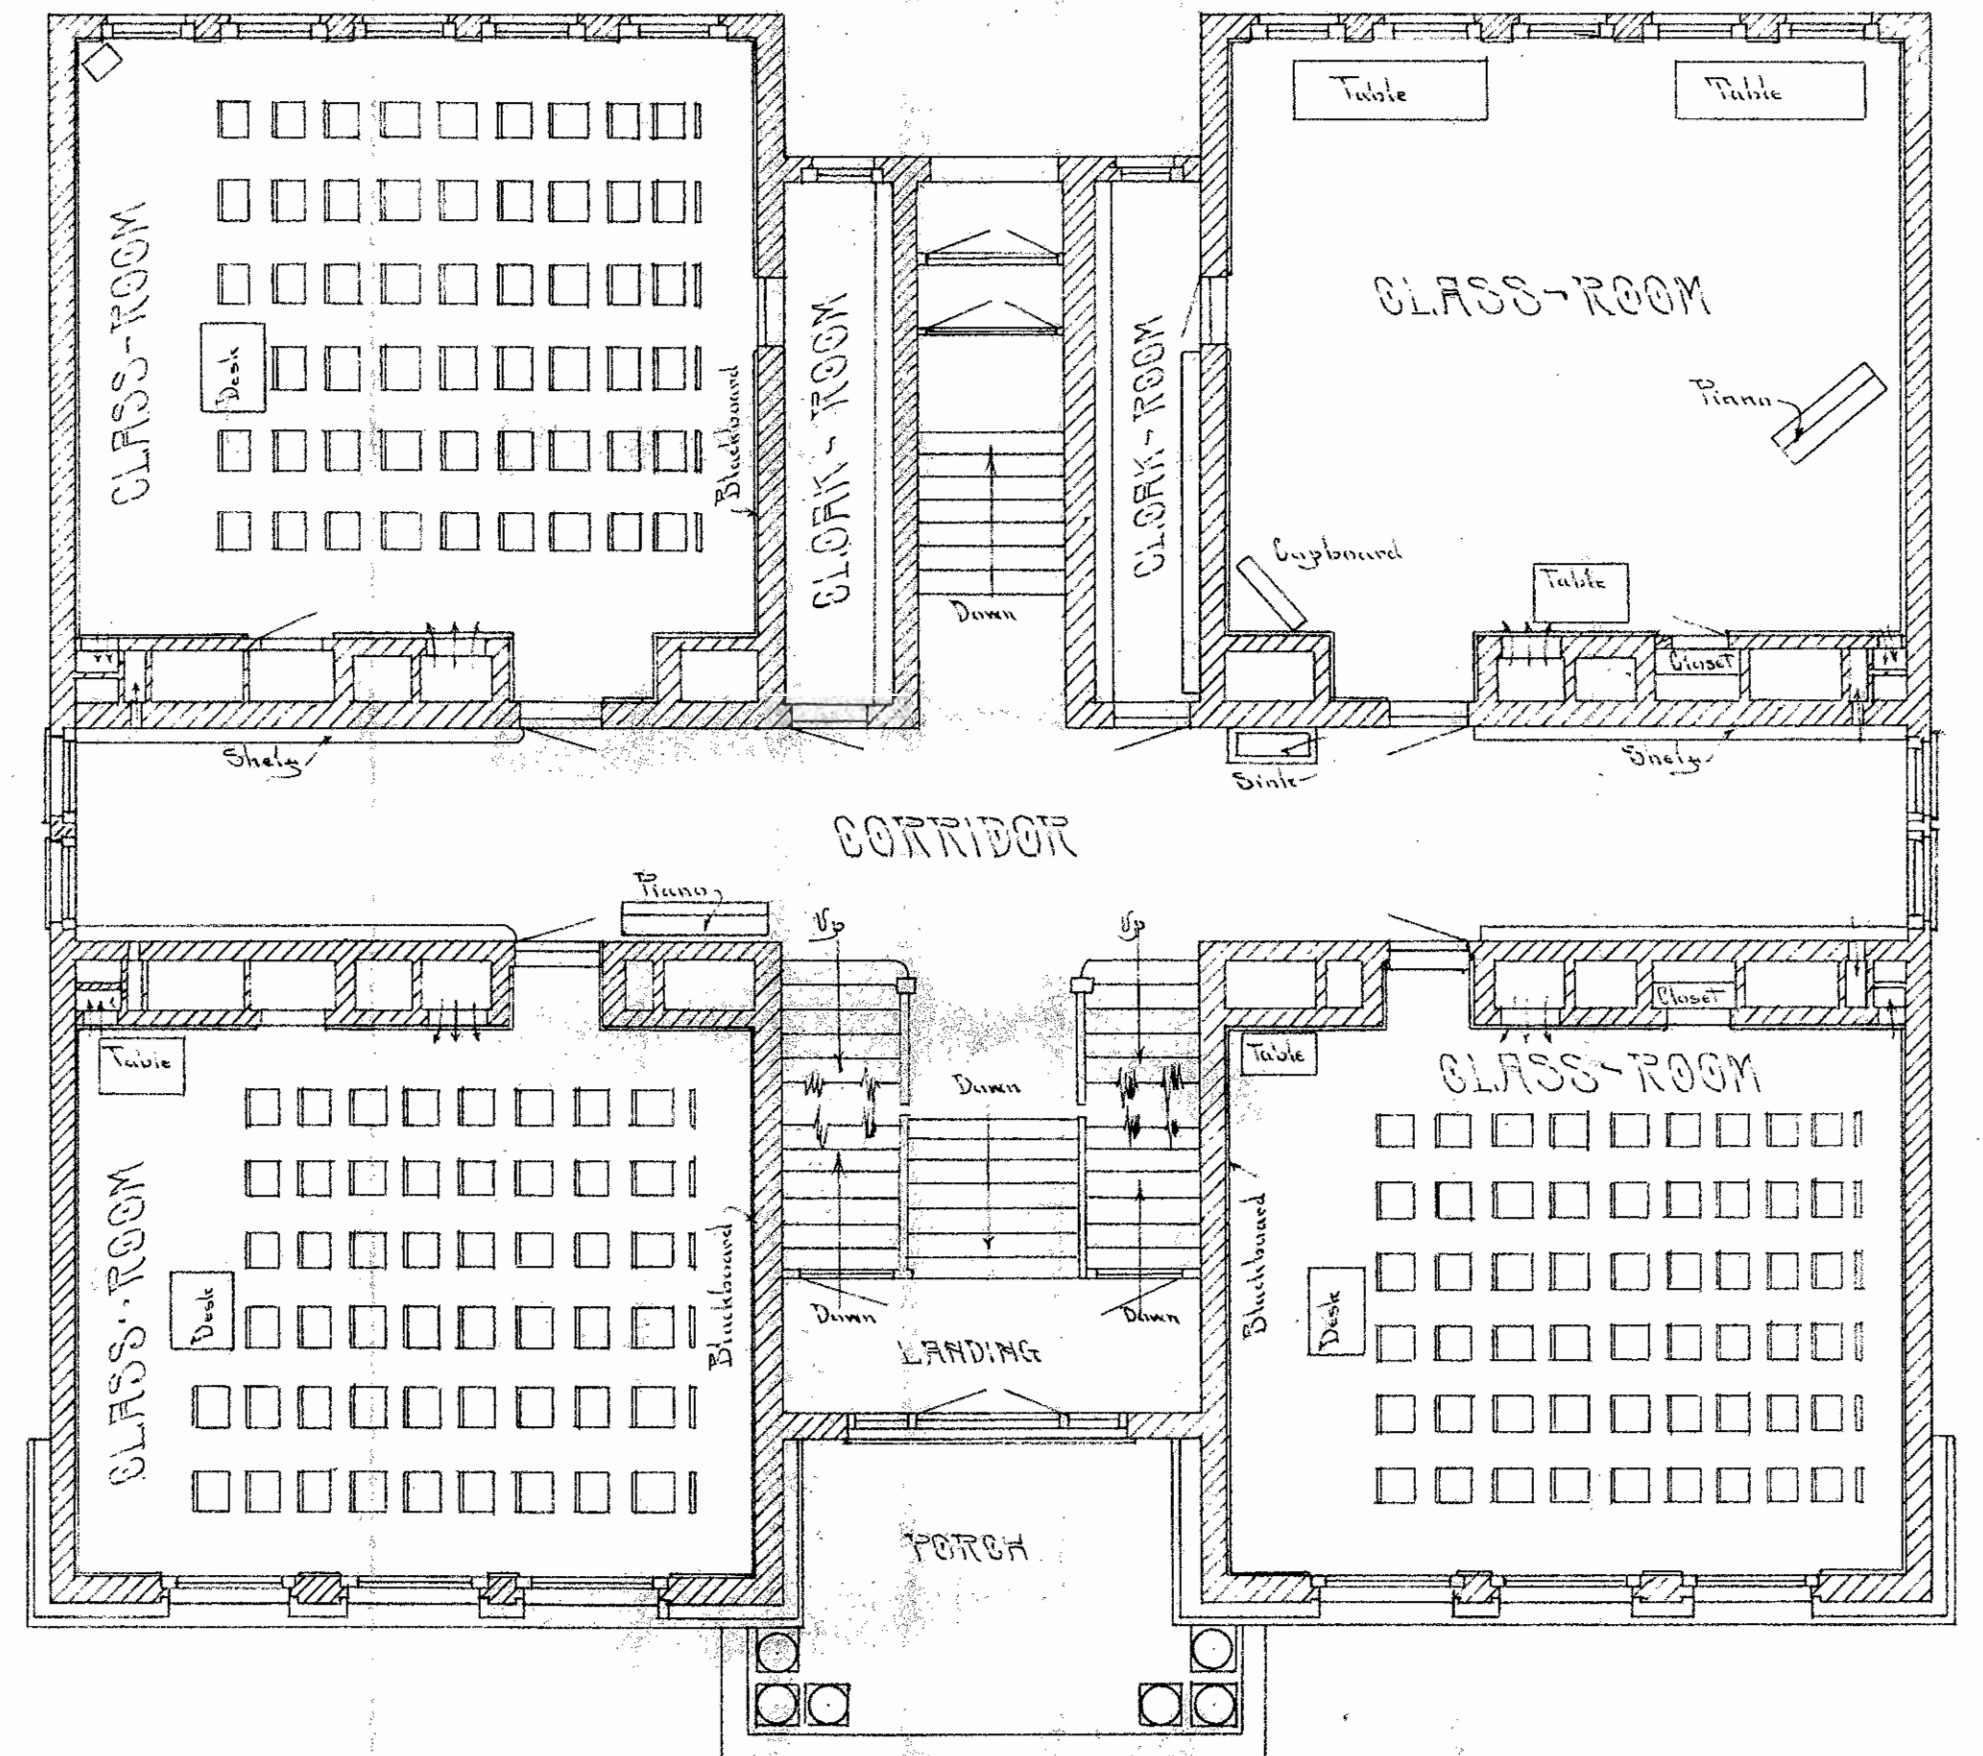

FIRST-FLOOR-PLAN

BANCROFT - SCHOOL.

Architectural Approval, Inc.
 Kansas City, Mo.
 Division - Basement - 1st Floor
 Bancroft School K.C.
 Date - Oct, 1913
 Drawn - Geo. F.
 Incead C.H. No. 1014
 Approved - J. J. [Signature]
 Scale - 3/8" = 1 Foot