


CROSS - SECTION

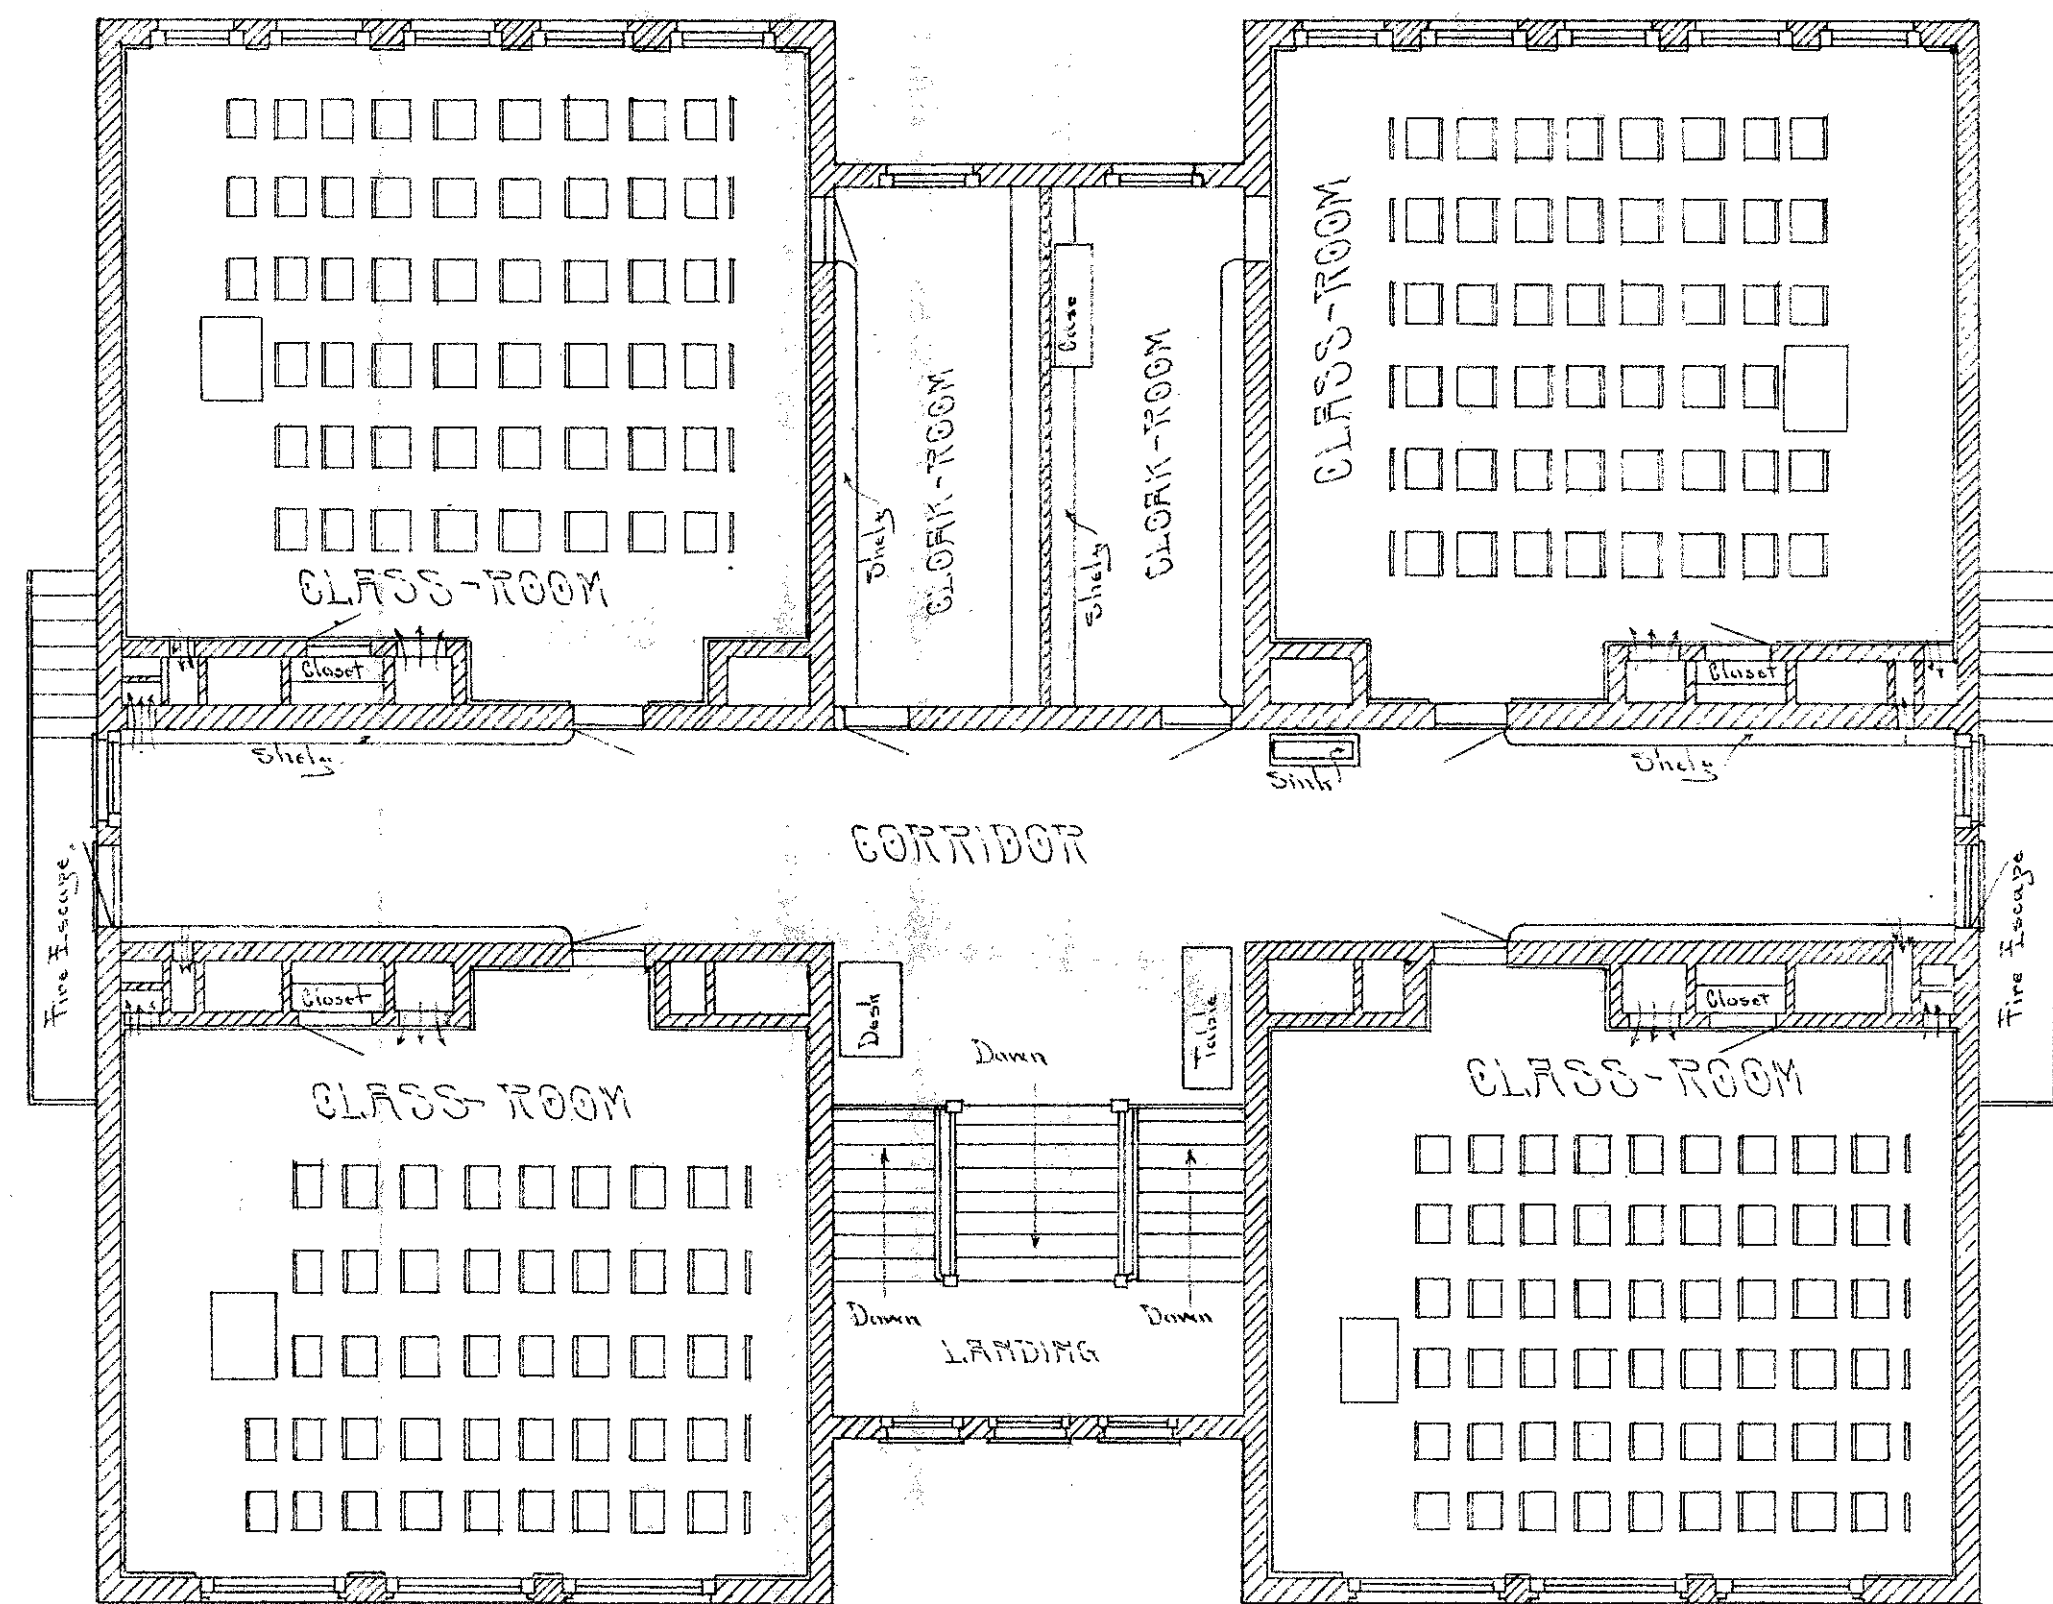

SECOND-FLOOR-PLAN

BANCROFT - SCHOOL

Smithwestern Appraisal, Cos	
Kansas City, Mo.	
Division: 2nd Floor & Cross Section	
Bancroft School, K.C.M.	
Date - Oct. 1913.	
Drawn - Geo. F.	
Traced to P.T.	Checked by J.L.
Approved by J.L.	Scale 1/8" = 1'-0"