


SECTION

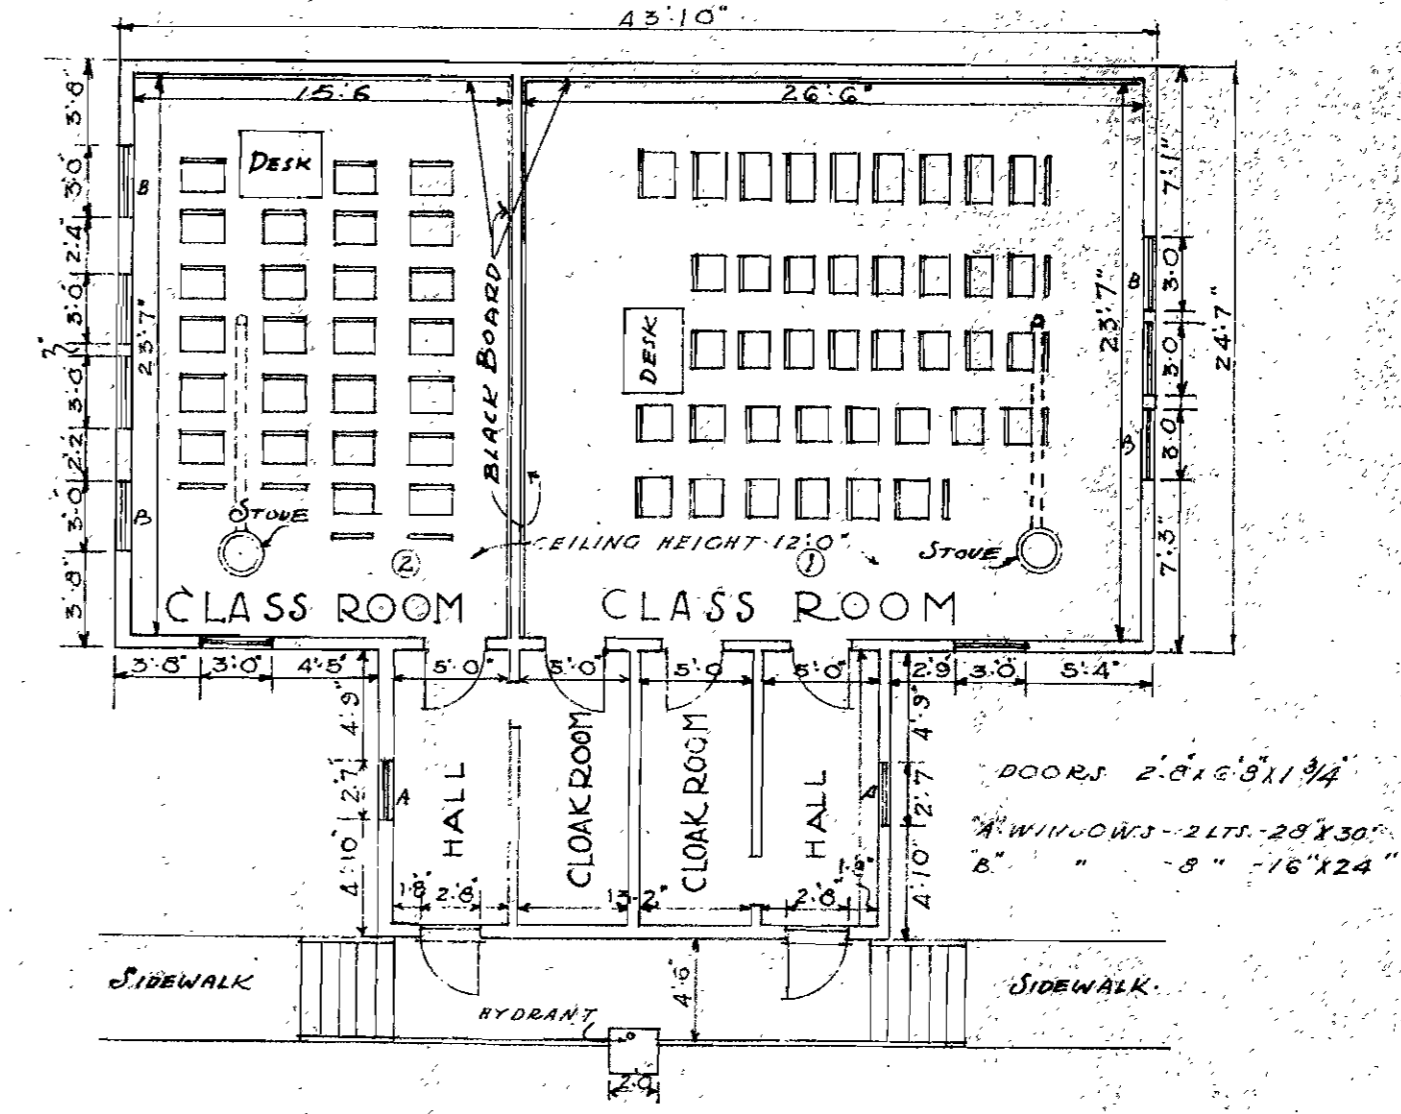

FLOOR PLAN

BRUCE SCHOOL

TOPPING VALIATION COMPANY	
KANSAS CITY, MISSOURI	
DATE 4-17-1920	DRAWN 20112
TRACED 10-31	CHECKED 11-2
APPROVED [Signature]	