

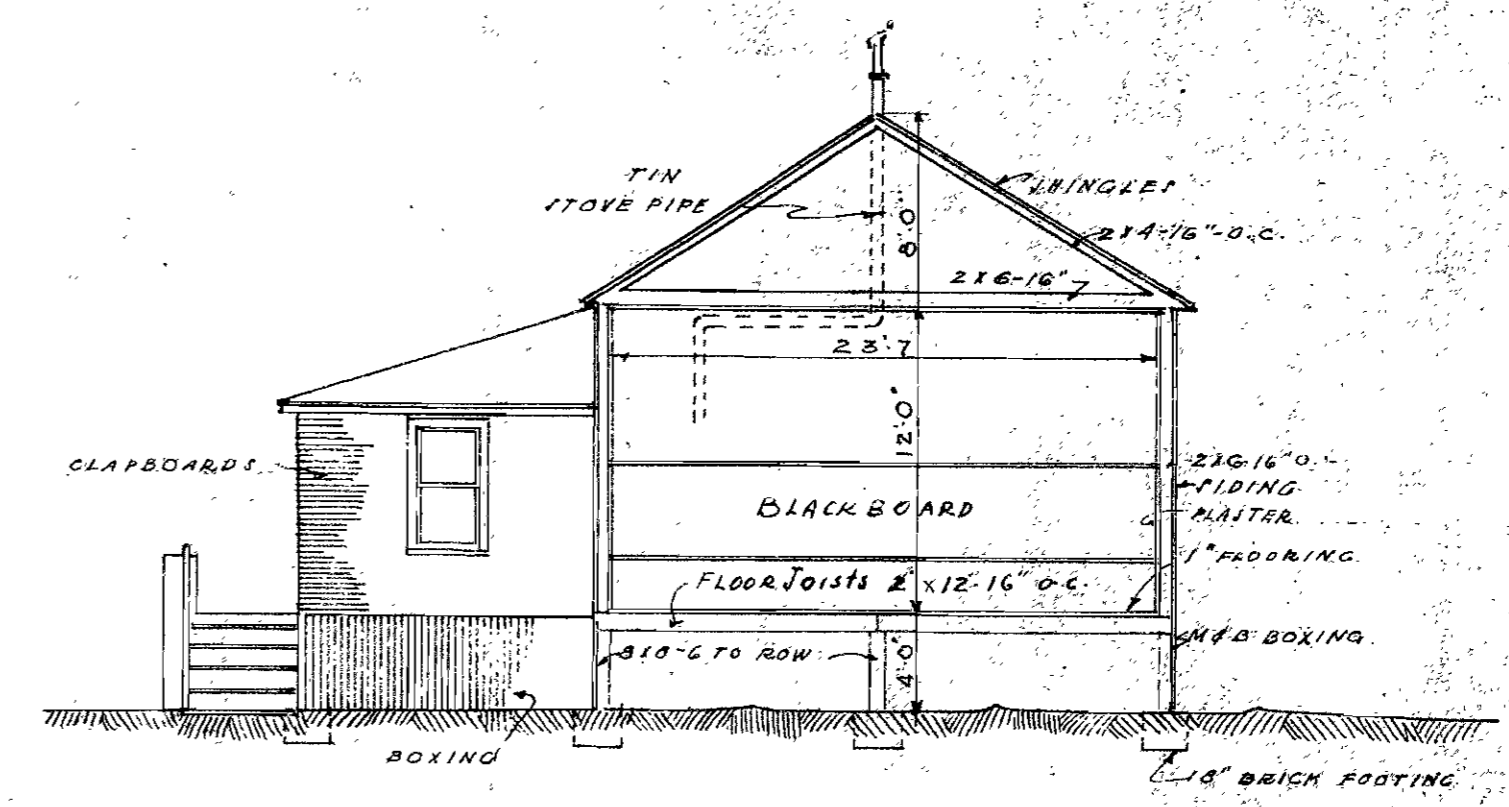


· PLOT · PLAN ·
SCALE 0 5 10 15 20 30

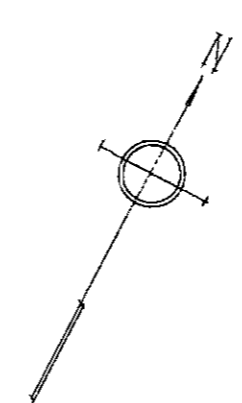

· SECTION ·

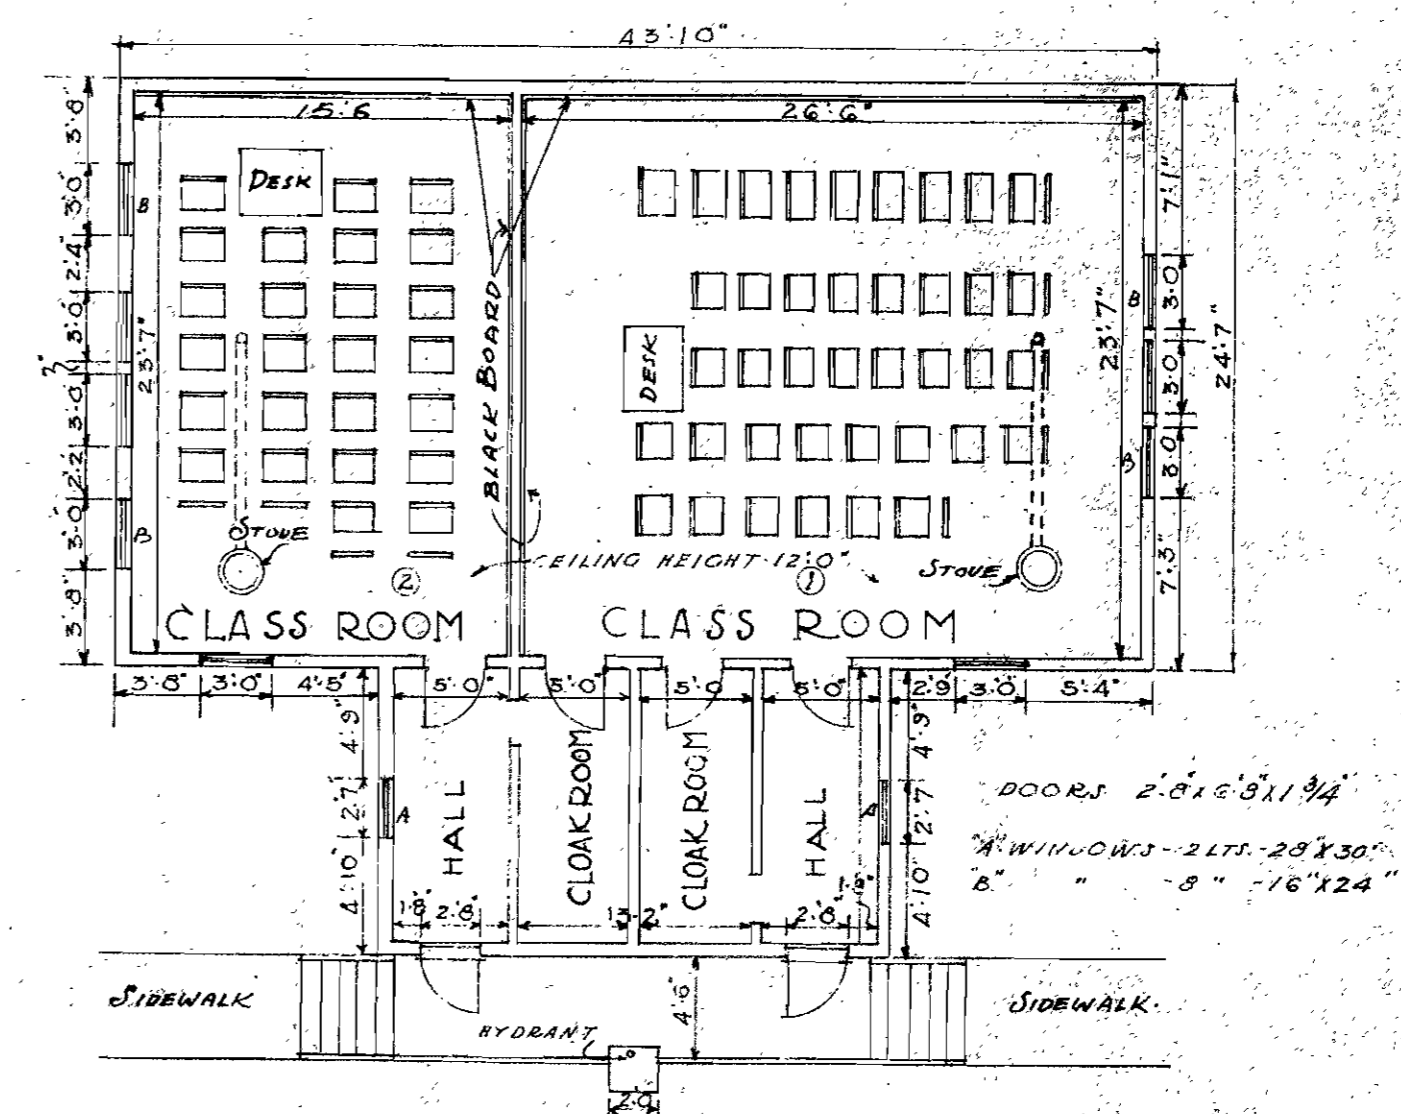

· FLOOR · PLAN ·
SCALE 0 2 4 6 8 12

· BRUCE · SCHOOL ·

| | |
|---------------------------|--------------|
| TOPPING VALIATION COMPANY | |
| KANSAS CITY, MISSOURI | |
| DATE NOV 1920 | DRAWN G.H.C. |
| TRACED W.C. | CHECKED W.C. |
| APPROVED W.C. | |