


BASMENT-FLOOR-PLAN

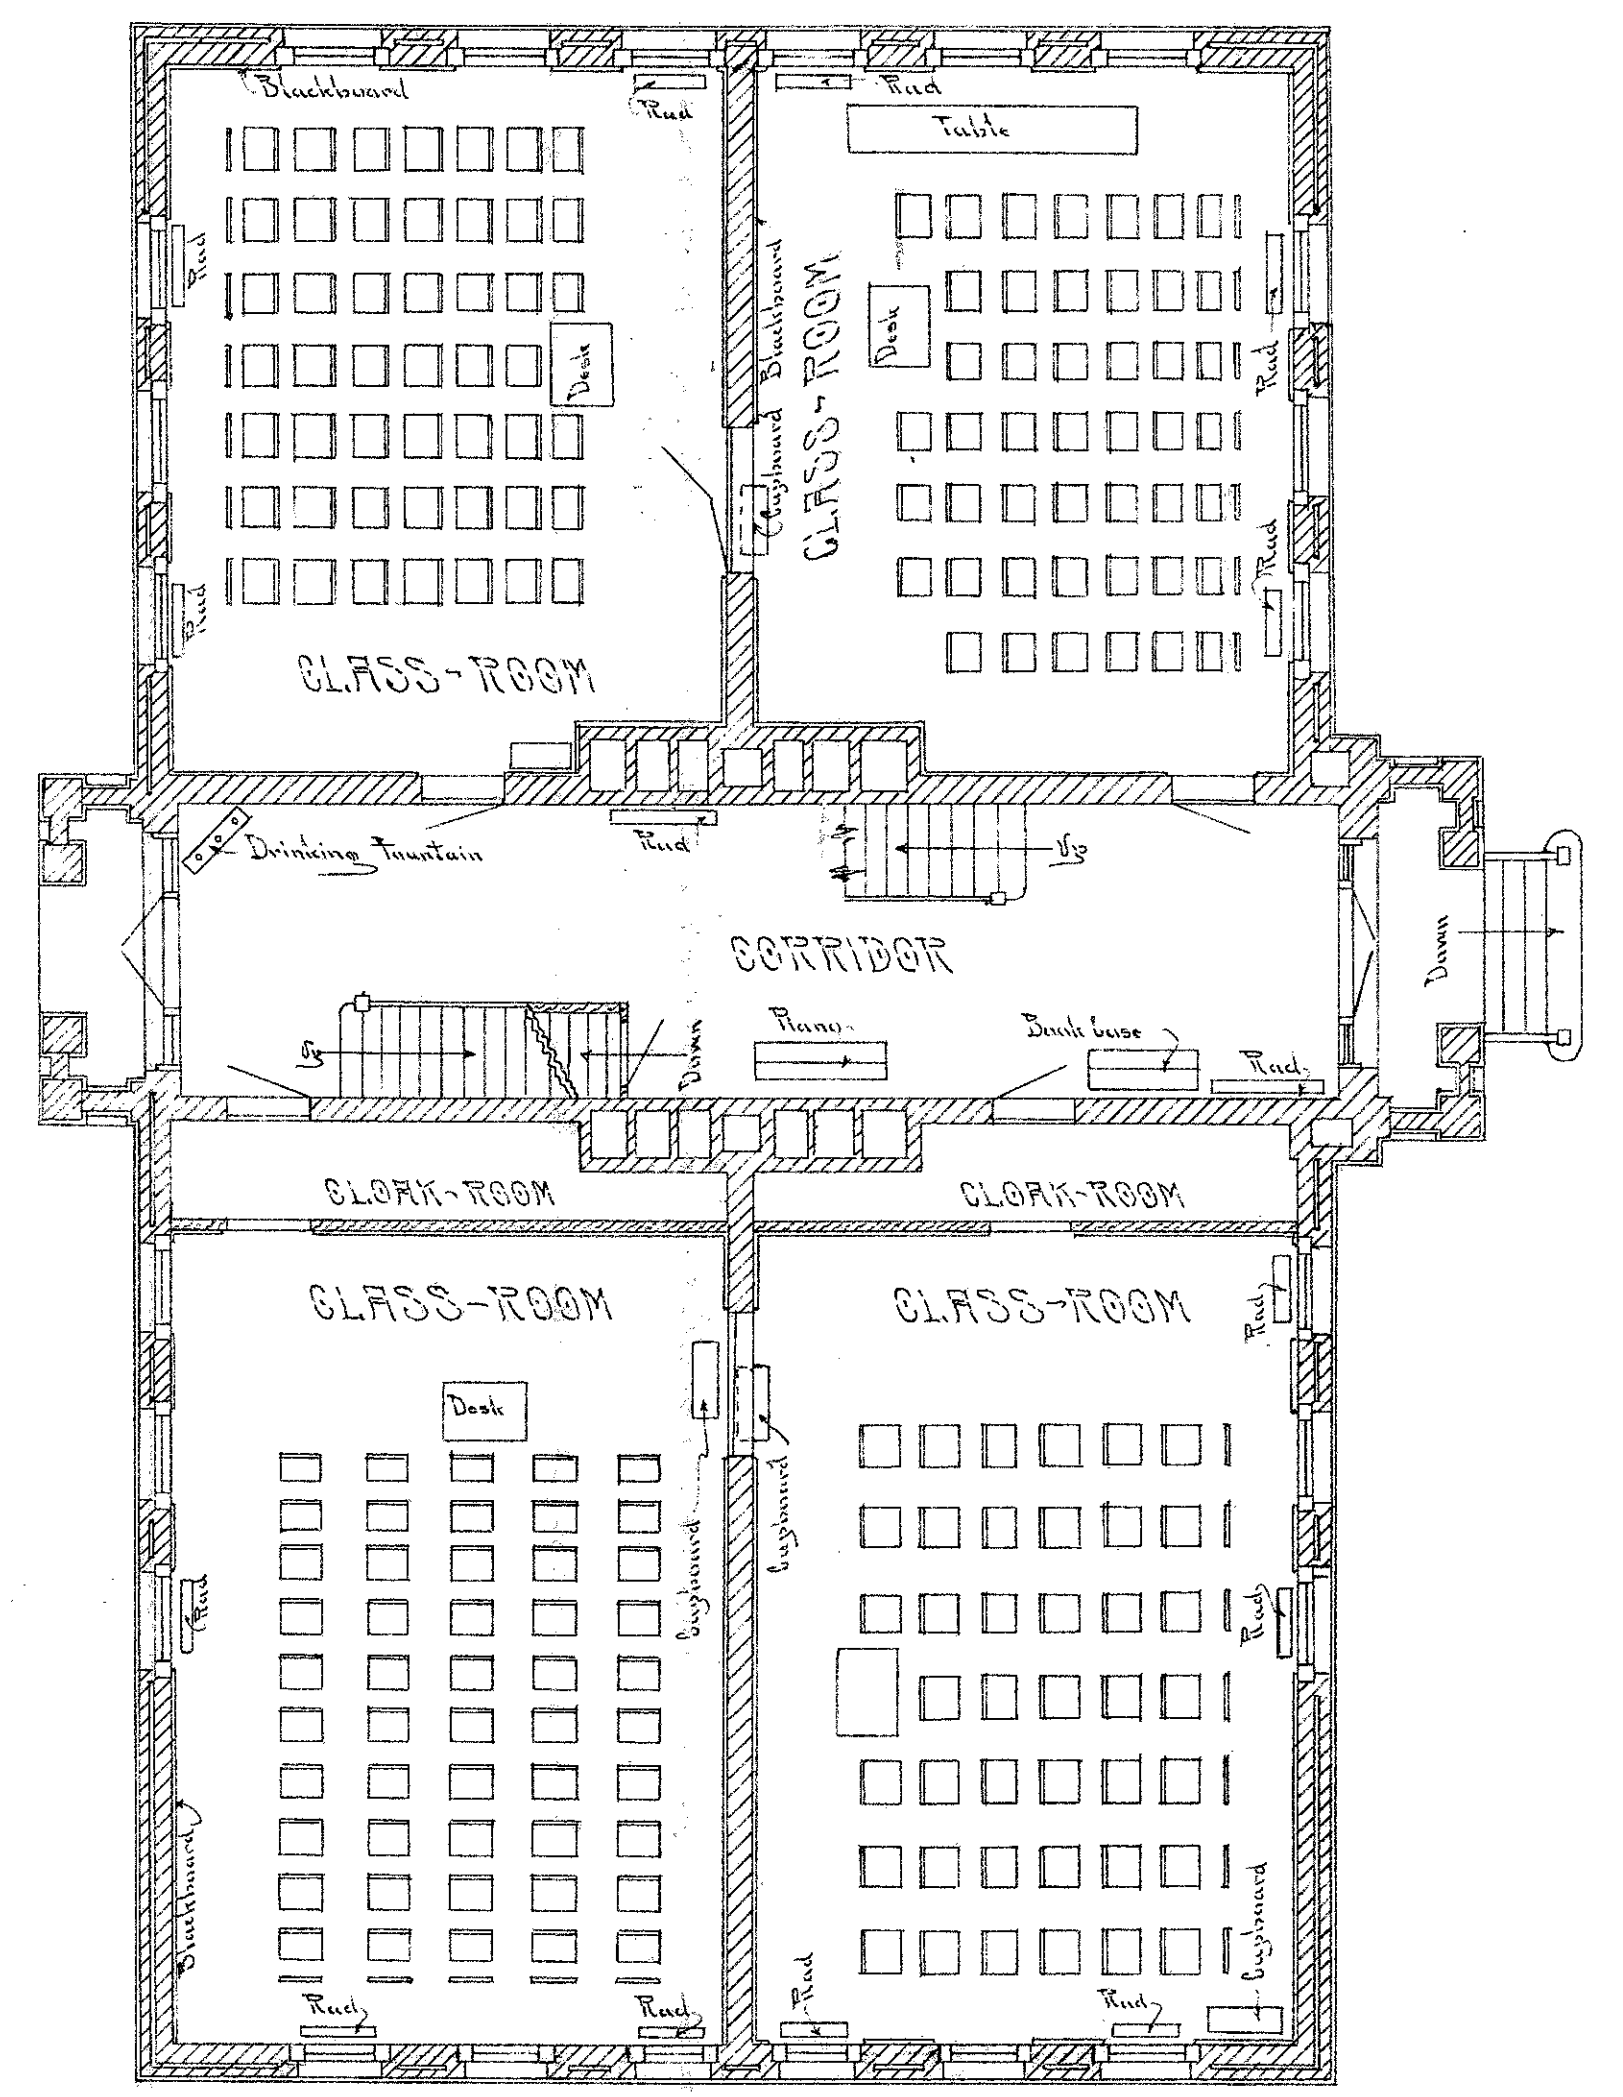

FIRST-FLOOR-PLAN

BRYANT-SCHOOL

Smithwestern Approval Co.
 Kansas City, Mo.
 Division - Basement - 1st Floor
 Bryant School, K.M.S.
 Date - Oct. 1913.
 Drawn - E.P.F. Chas. W.
 Insd. G.H.H.
 Approved A. V. [Signature] No. 35
 Scale $\frac{1}{8} = 1$ Foot