


ROOF PLAN

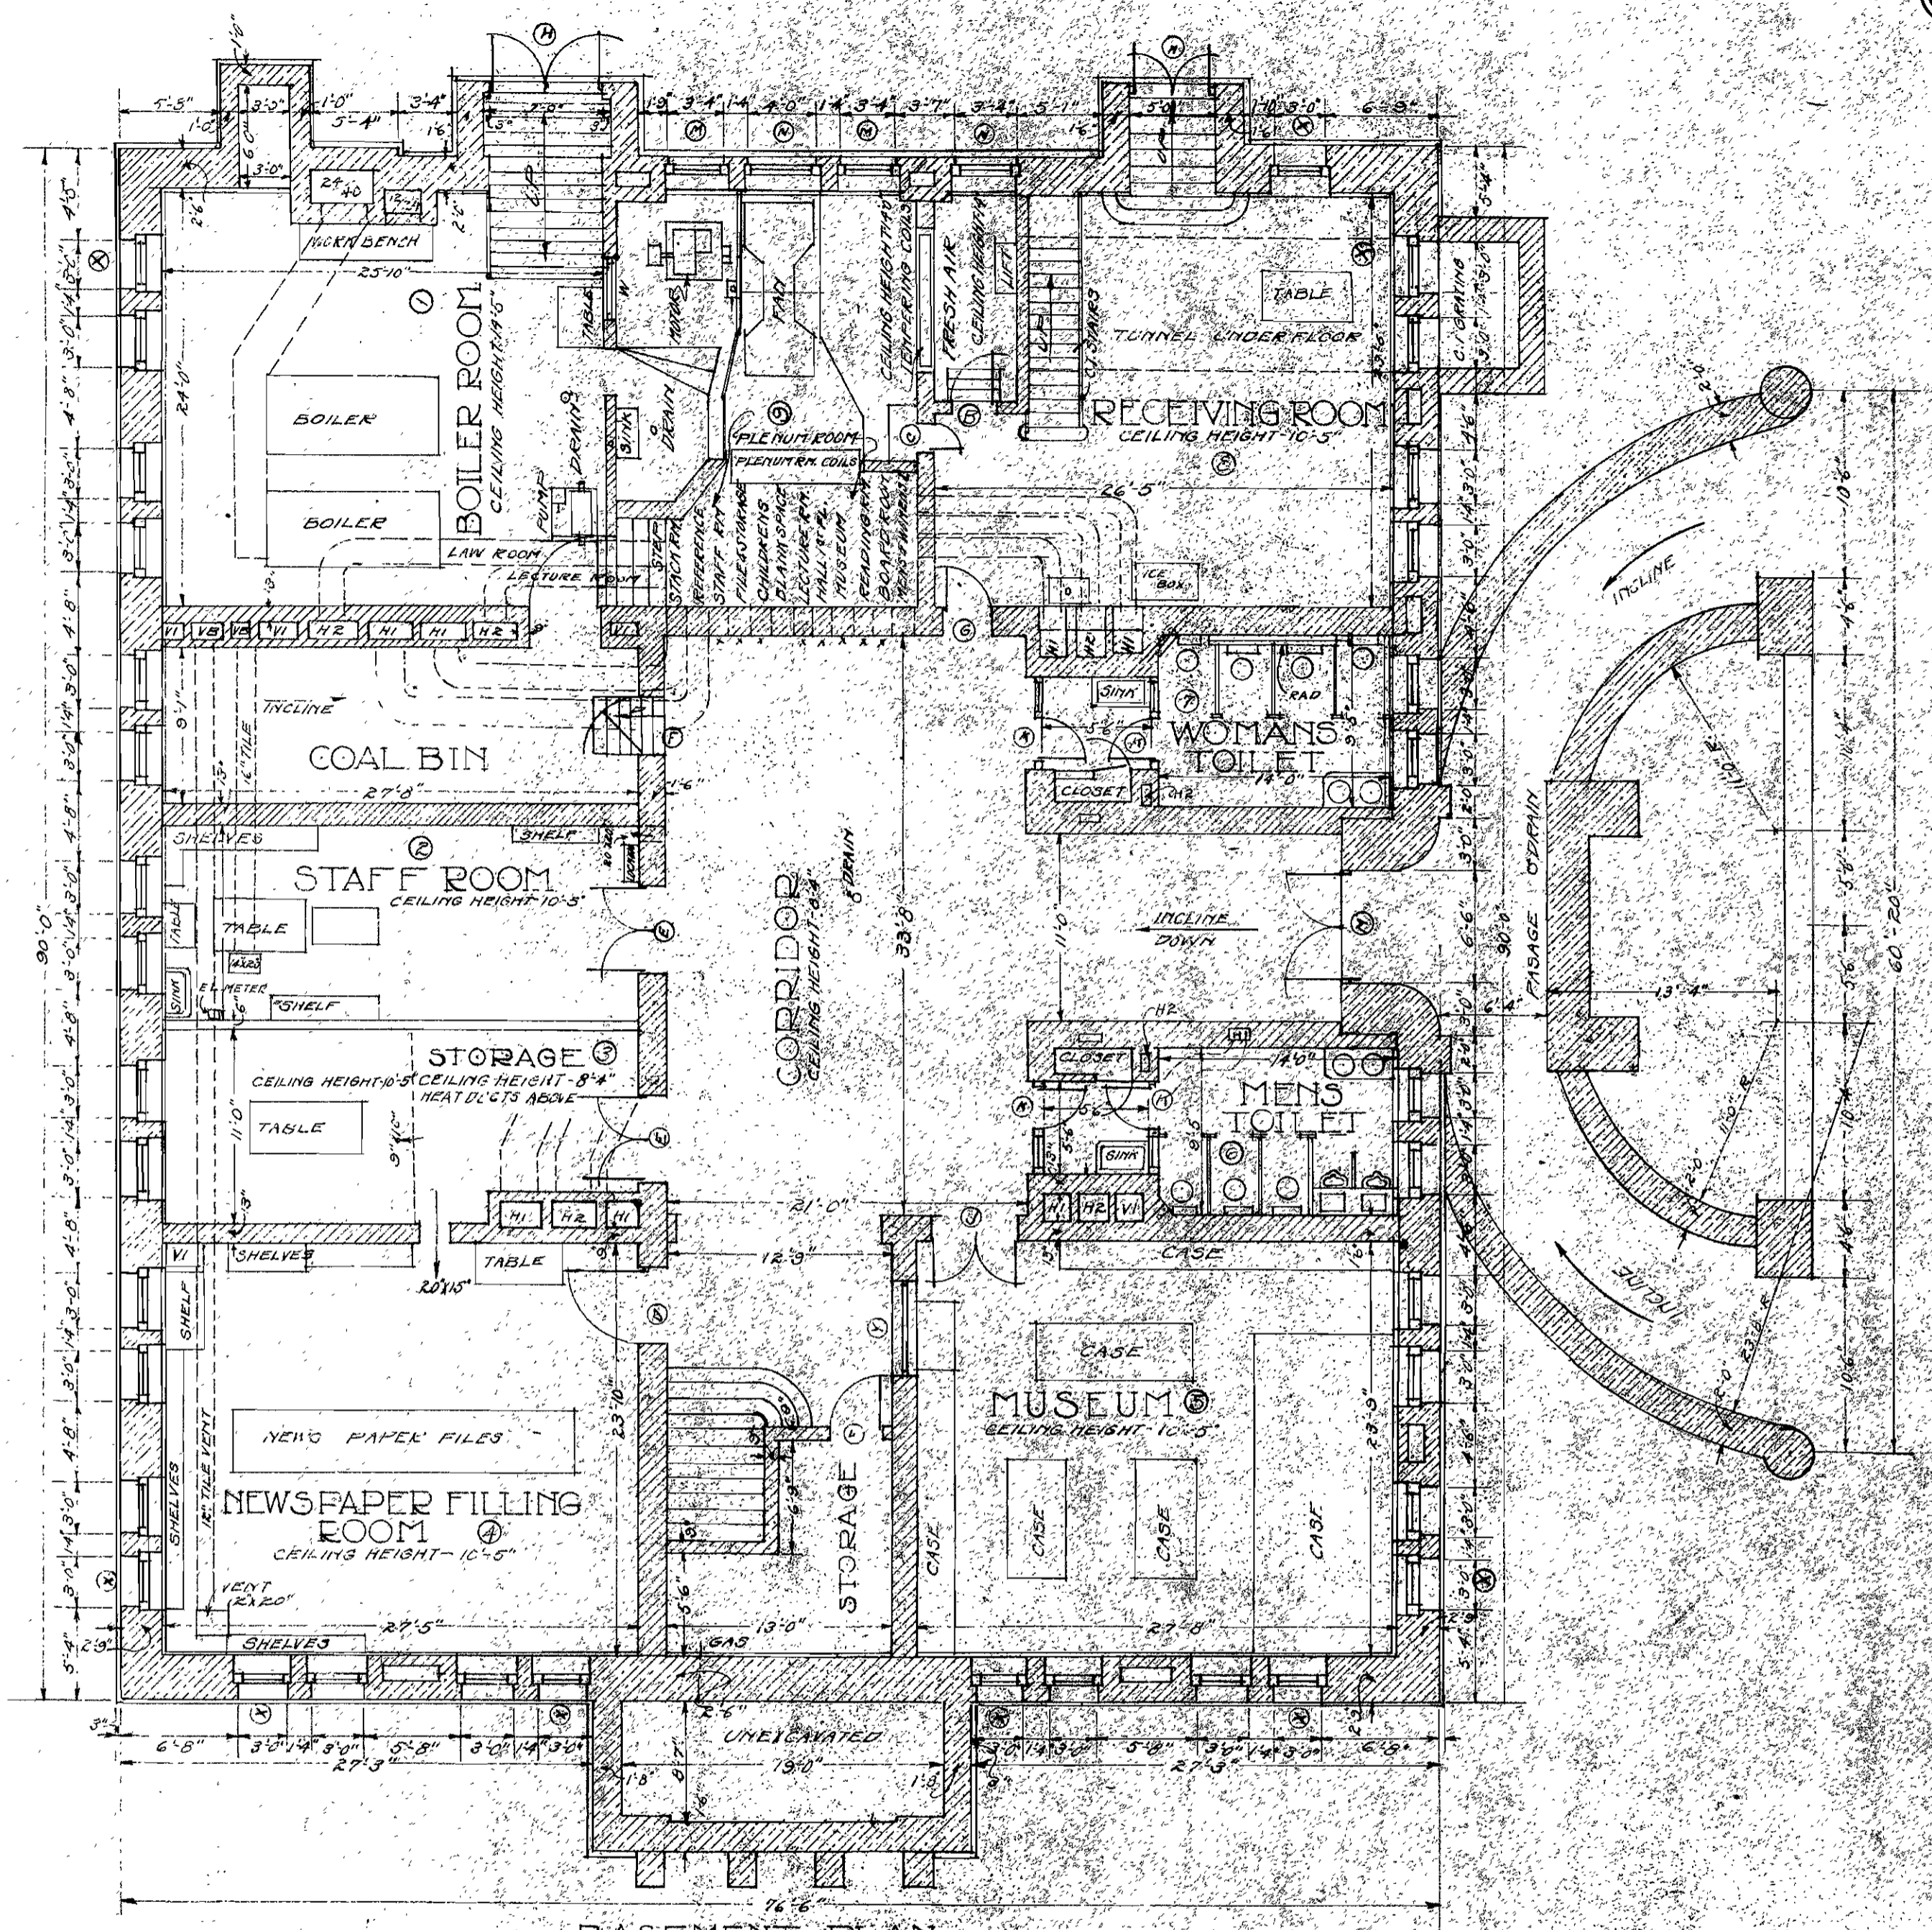

BASEMENT PLAN

SCALE 0 2 4 6 8 10
 CARNEGIE LIBRARY

TOPPING VALIANT COMPANY
 KANSAS CITY MISSOURI
 DATE MAY 1921 DRAWN
 TRACED 11/21 CHECKED 11/21
 APPROVED