


SECOND FLOOR PLAN

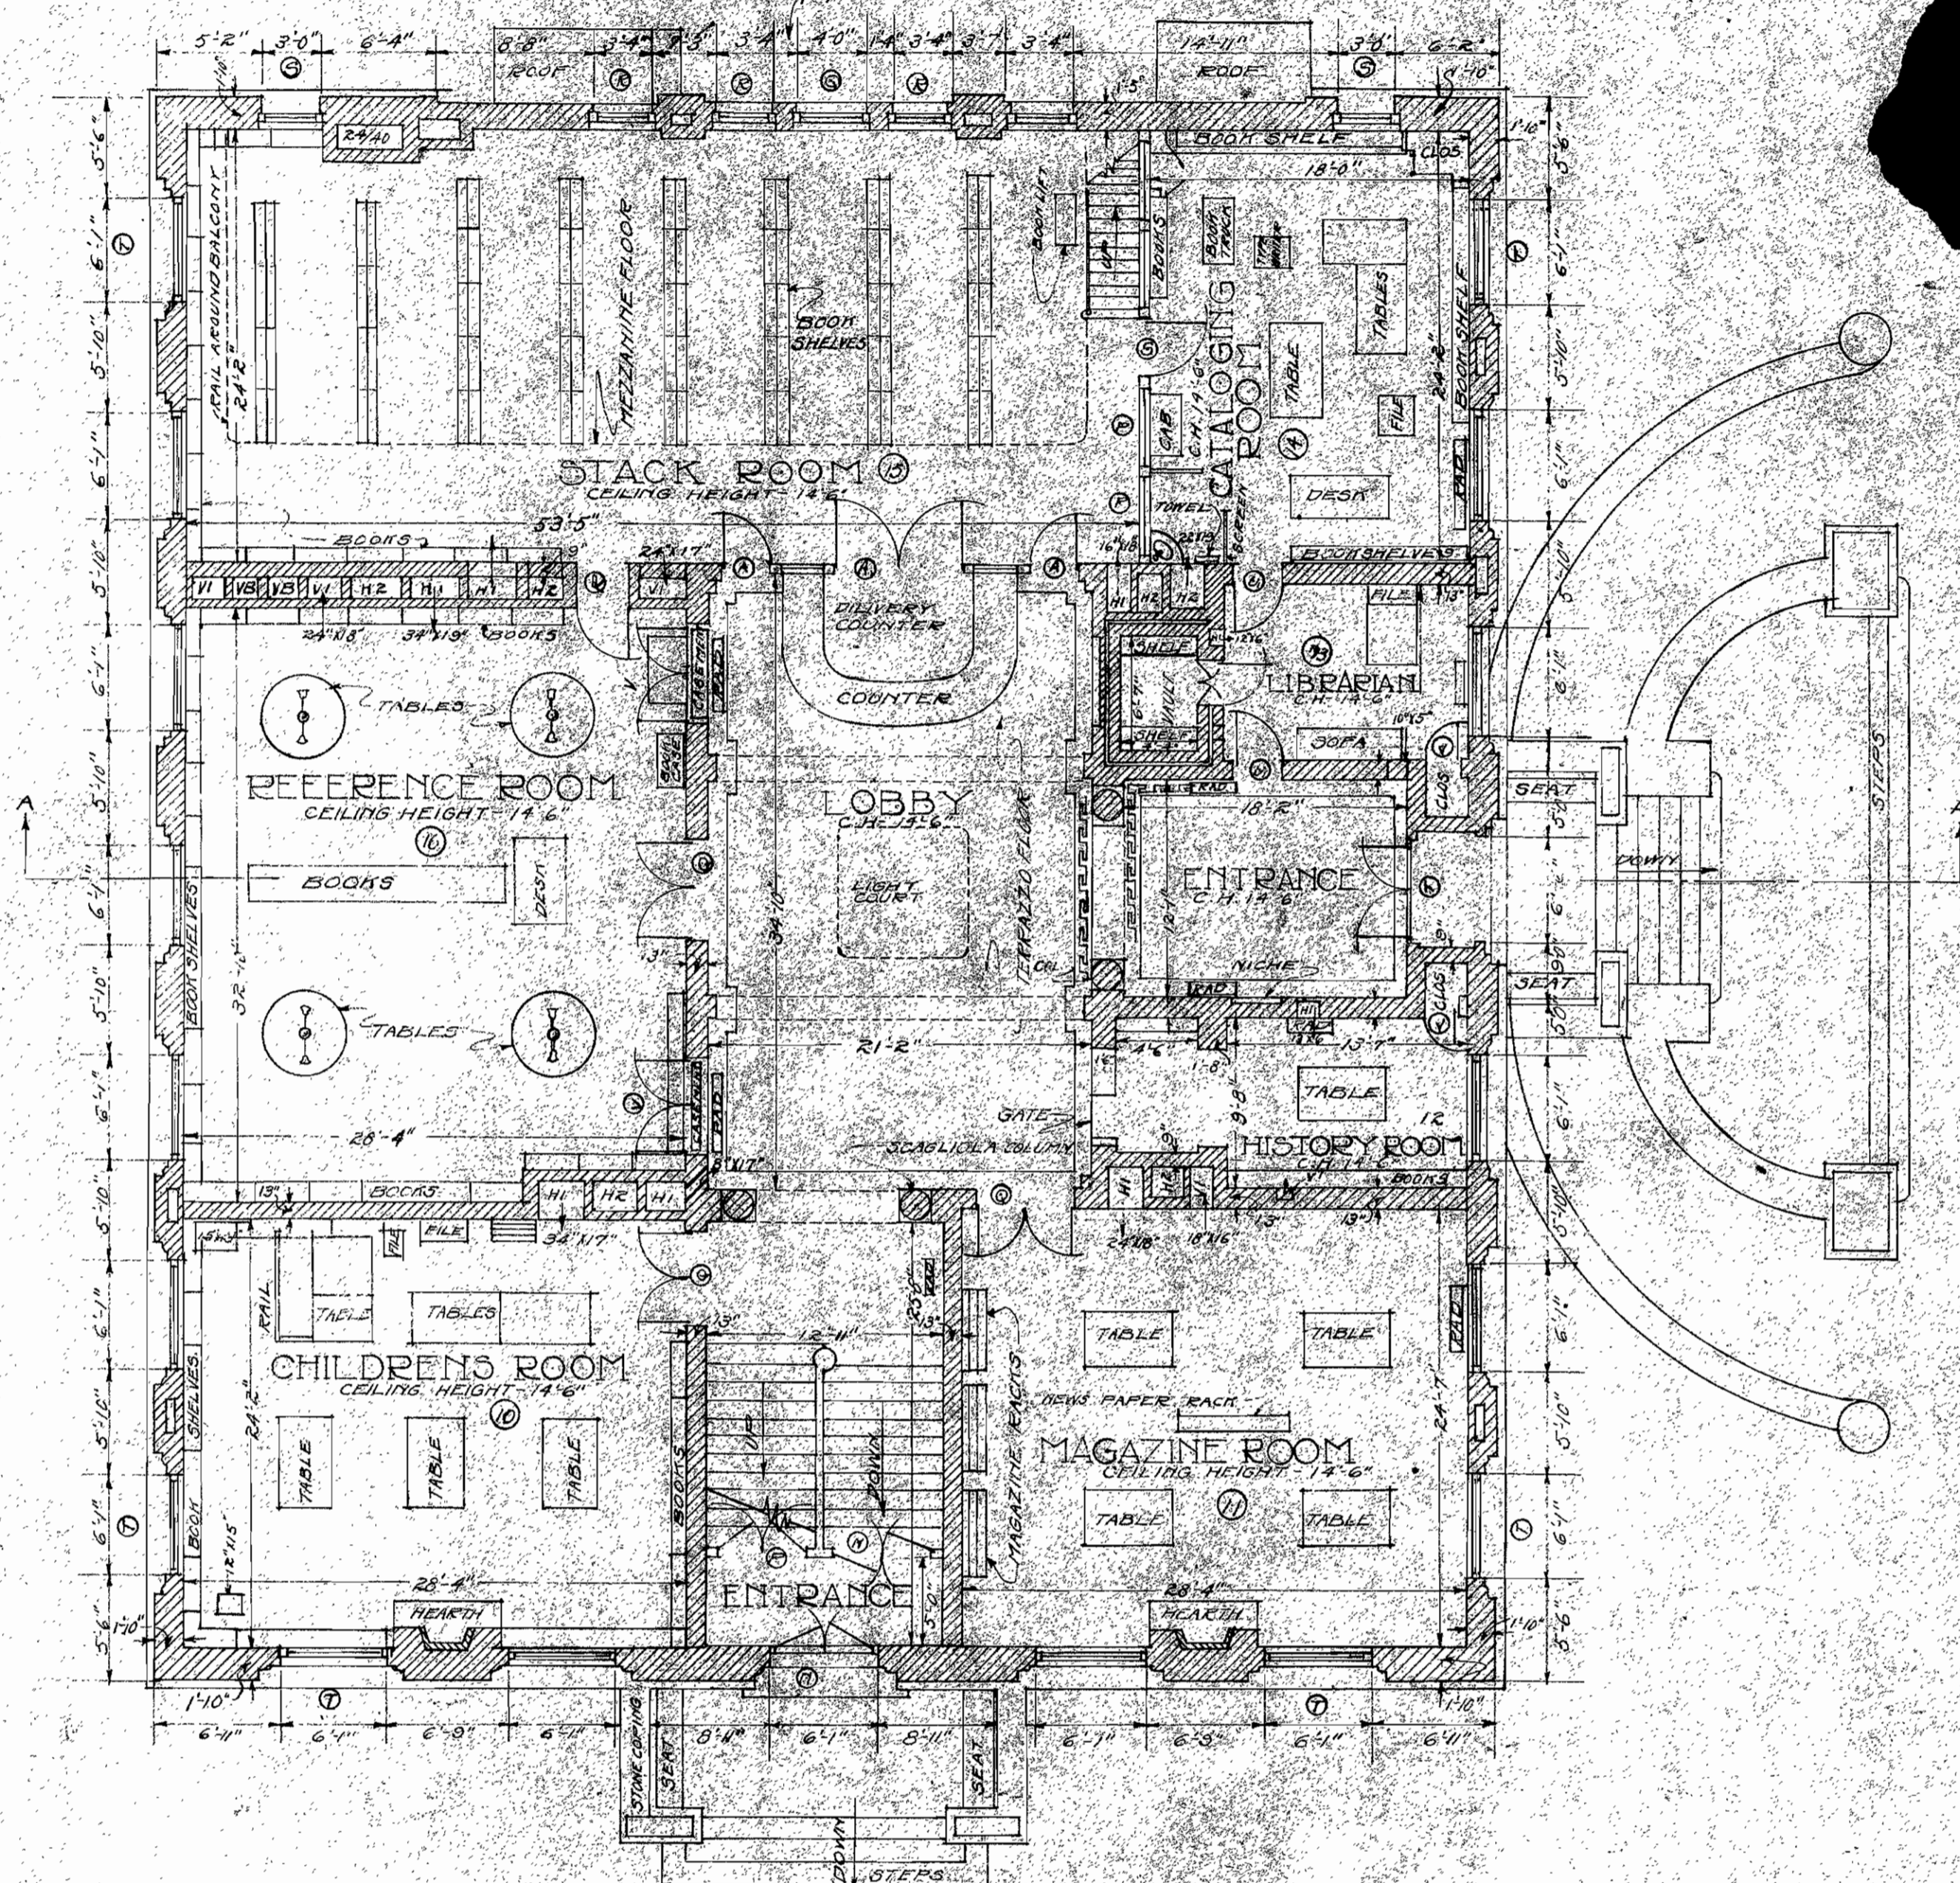

FIRST FLOOR PLAN

SCALE  
 0 2 4 6 8 10  
 CARNEGIE LIBRARY

TOPPING-VALLETT COMPANY  
 KANSAS CITY, MISSOURI  
 DATE MAY, 1921 DRAWN VALLETT  
 TRACED BY CHECKED BY  
 APPROVED T.B.C.