


BASEMENT-FLOOR-PLAN

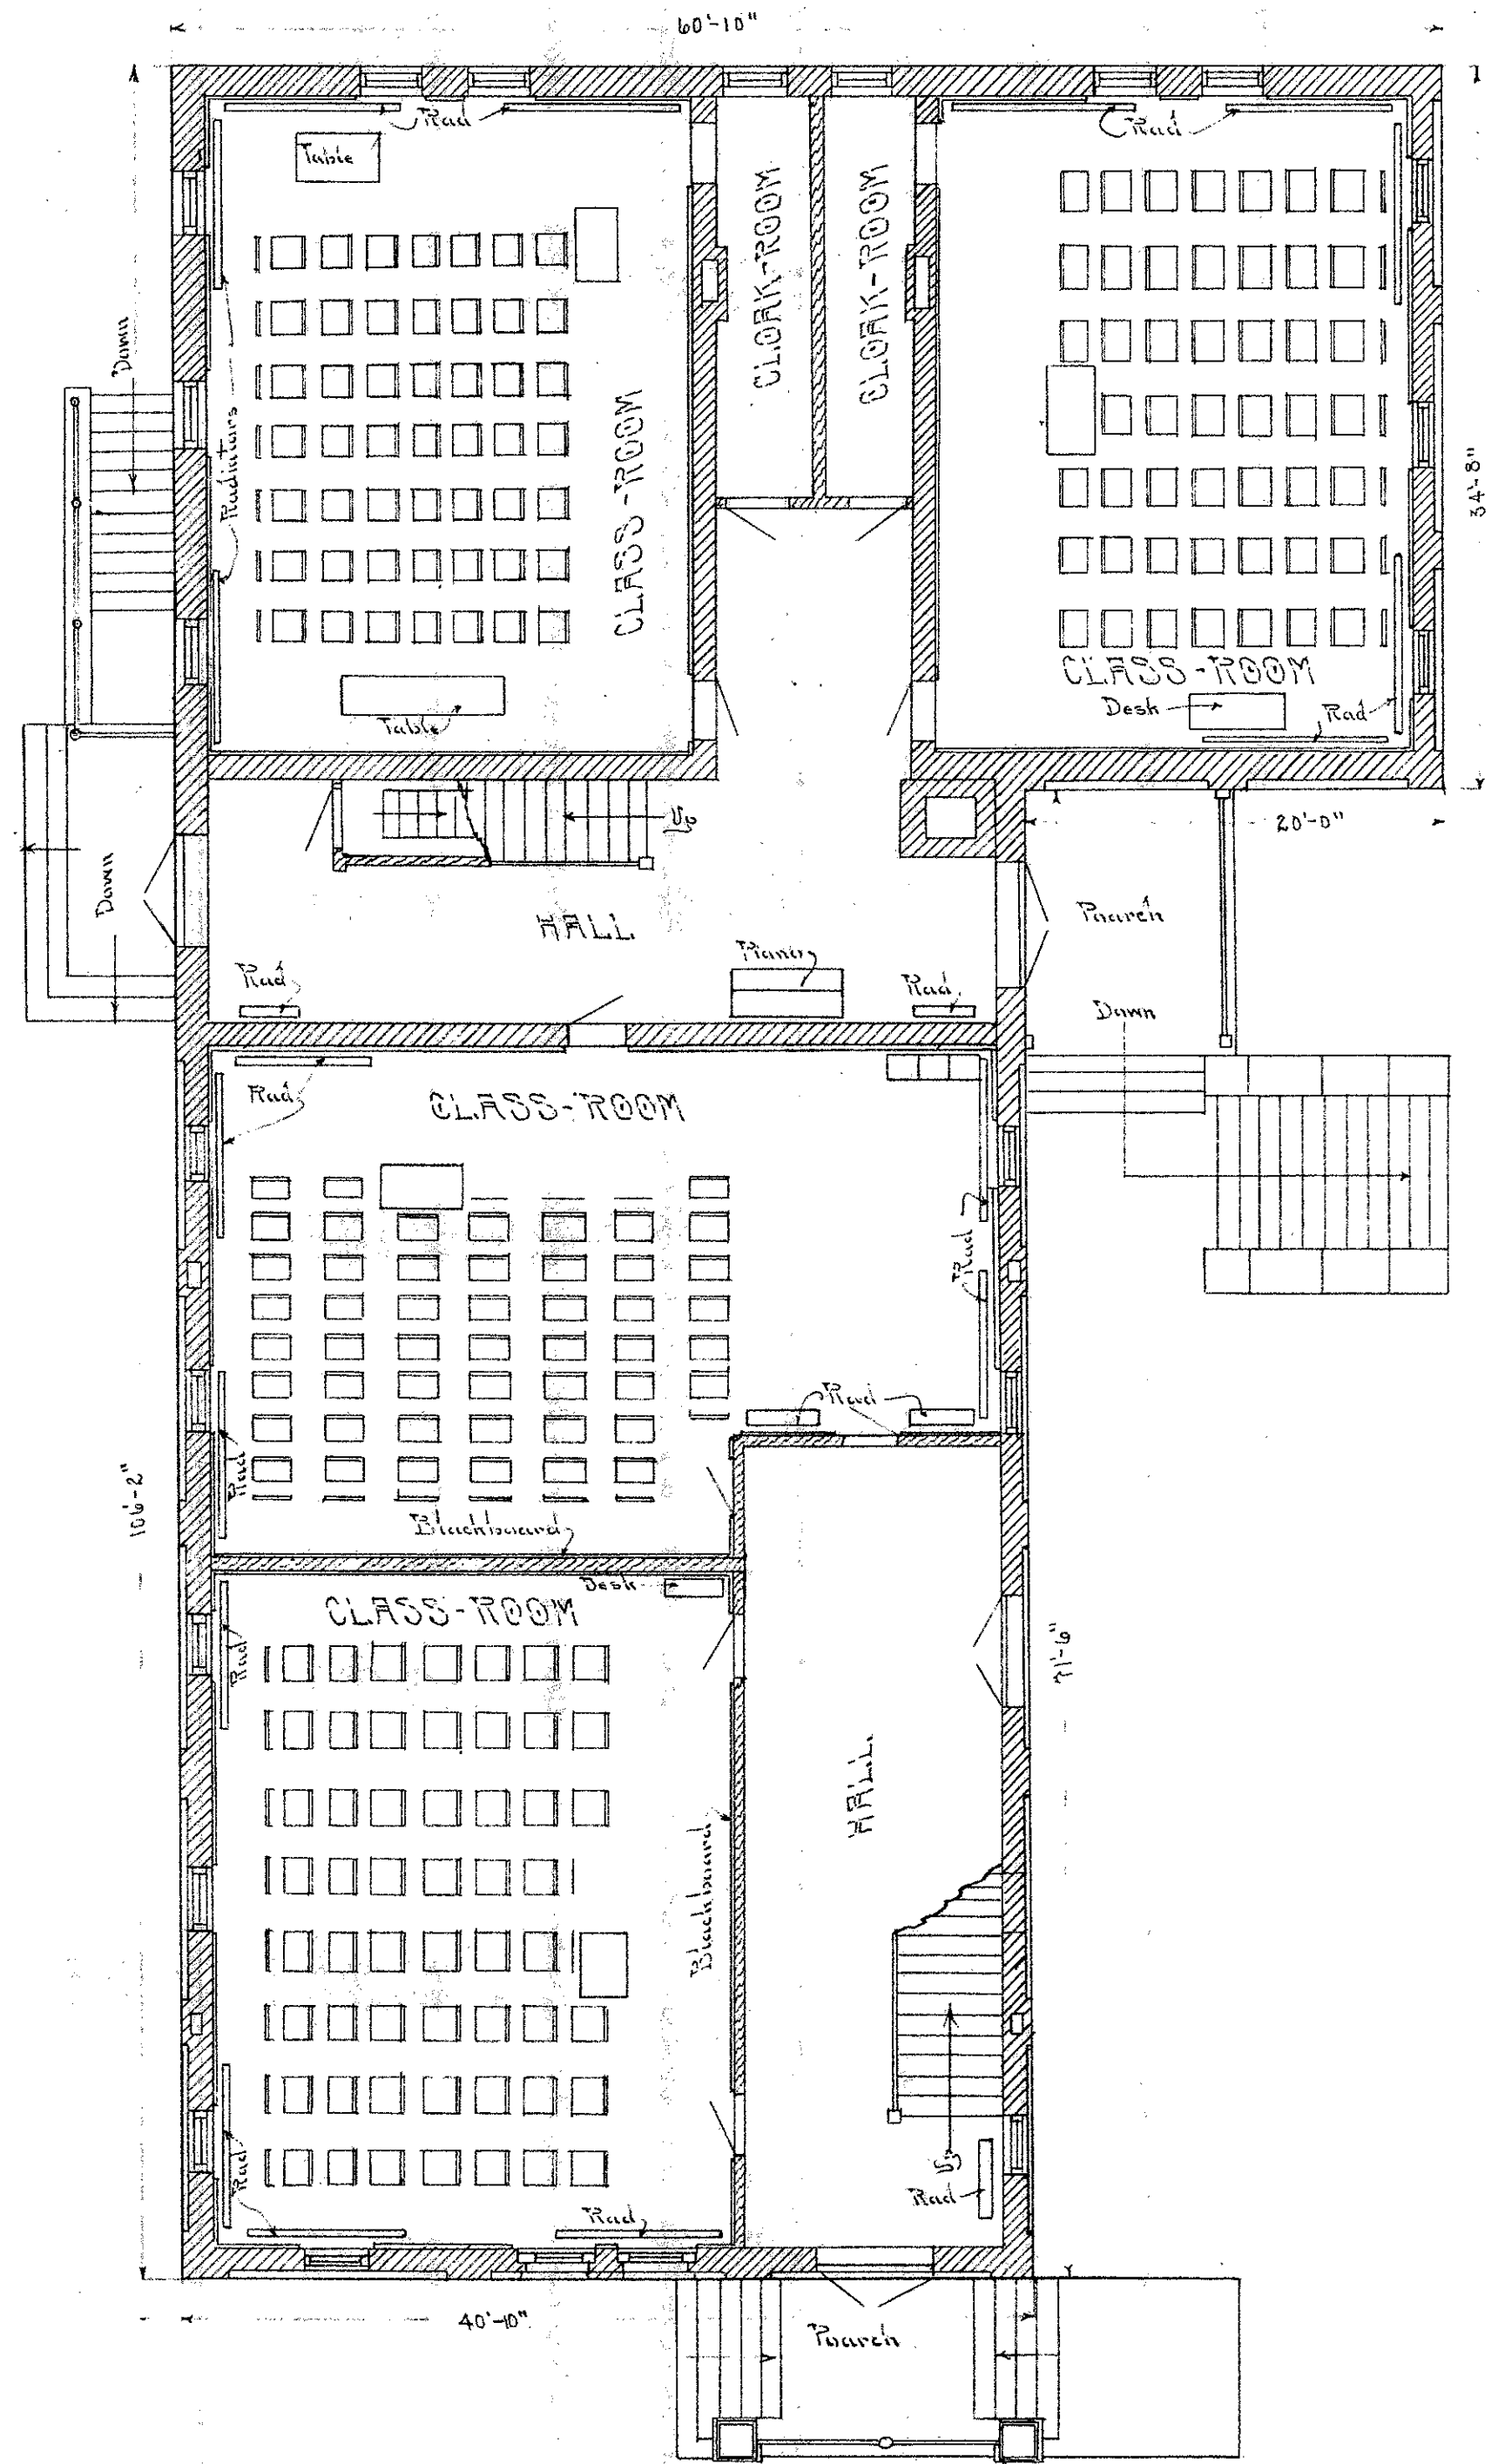

FIRST-FLOOR-PLAN

CENTRAL-SCHOOL

Southwestern Appraisal Co. Kansas City, Mo.
Division - Basement & 1st Floor Central School Bldg.
Date - Oct. 1913
Drawn - Geo. F.
Traced - Ed. H. Child
Approved - W. J. ...
Scale 1/8" = 1 Foot