


CROSS-SECTION

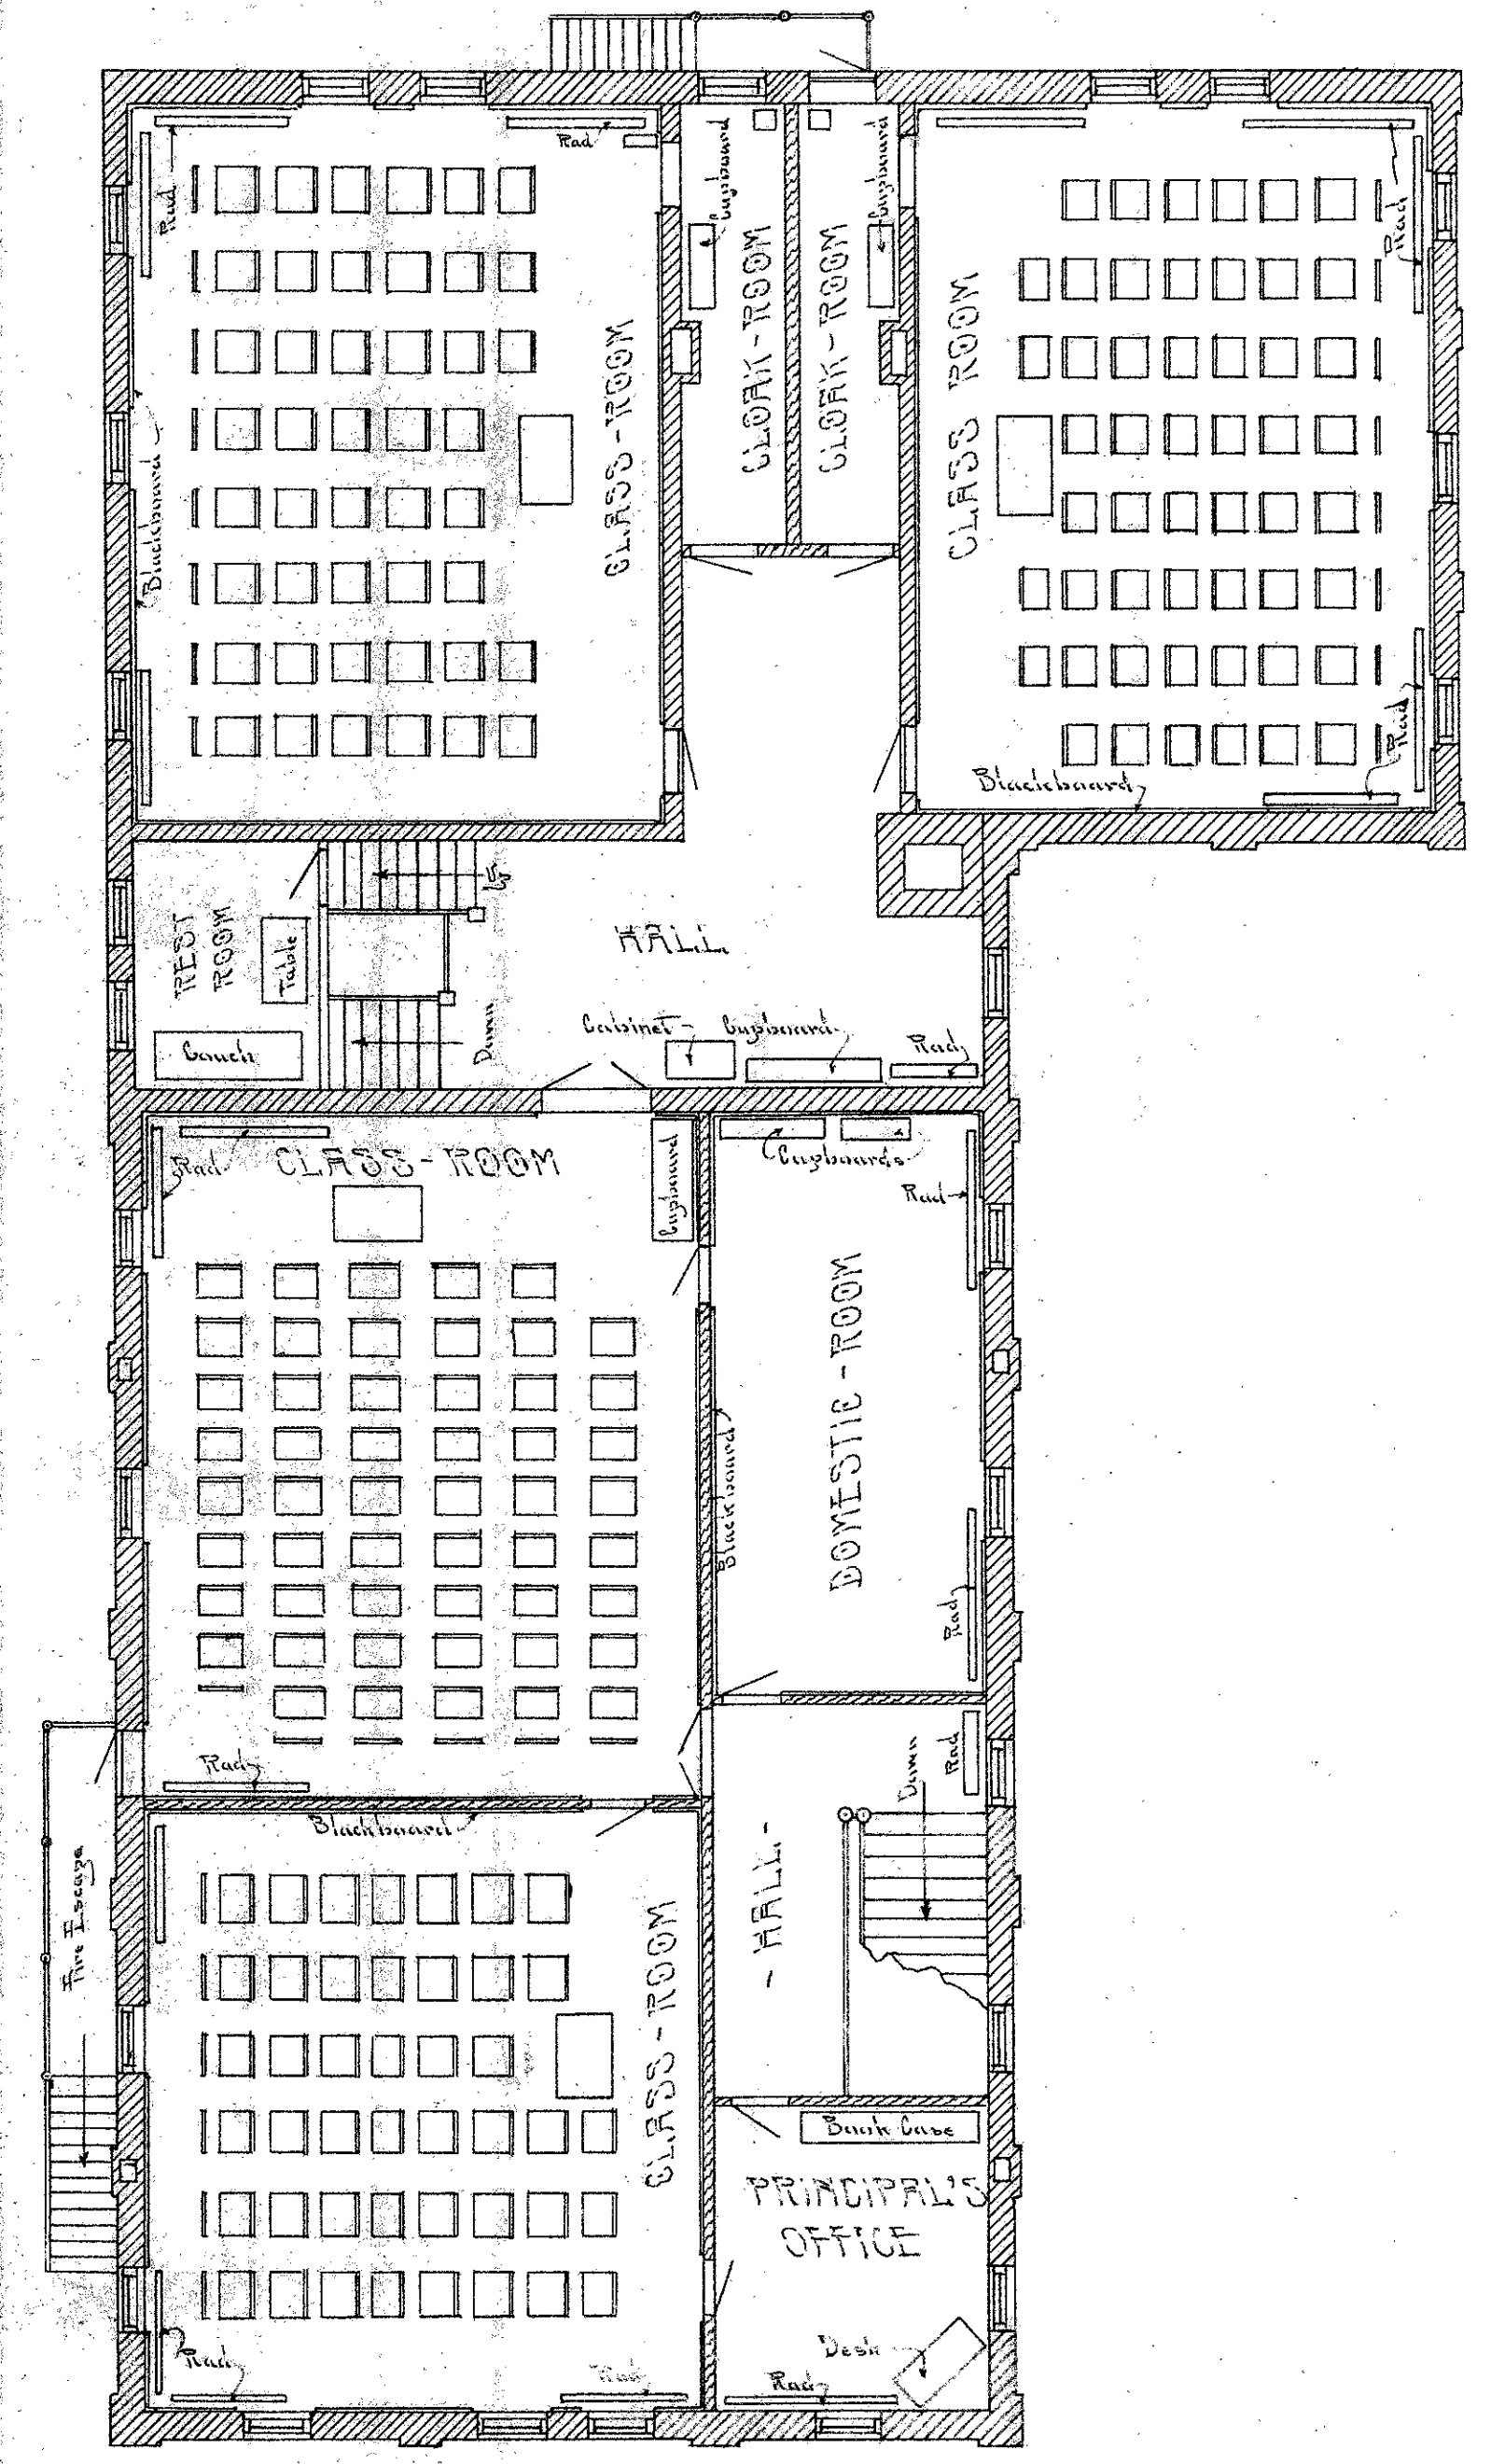

SECOND-FLOOR-PLAN

CENTRAL-SCHOOL

Southwestern Appraisal Co.
 Kansas City, Mo.
 Division - 2nd Floor & Basement Section
 Central School, N.B.S.
 Date, Oct. 1915
 Drawn - Geo. F.
 Traced - C.H. Child
 Approved - A.H. [Signature]
 Scale - 1/8" = 1 Foot