



ANNEX

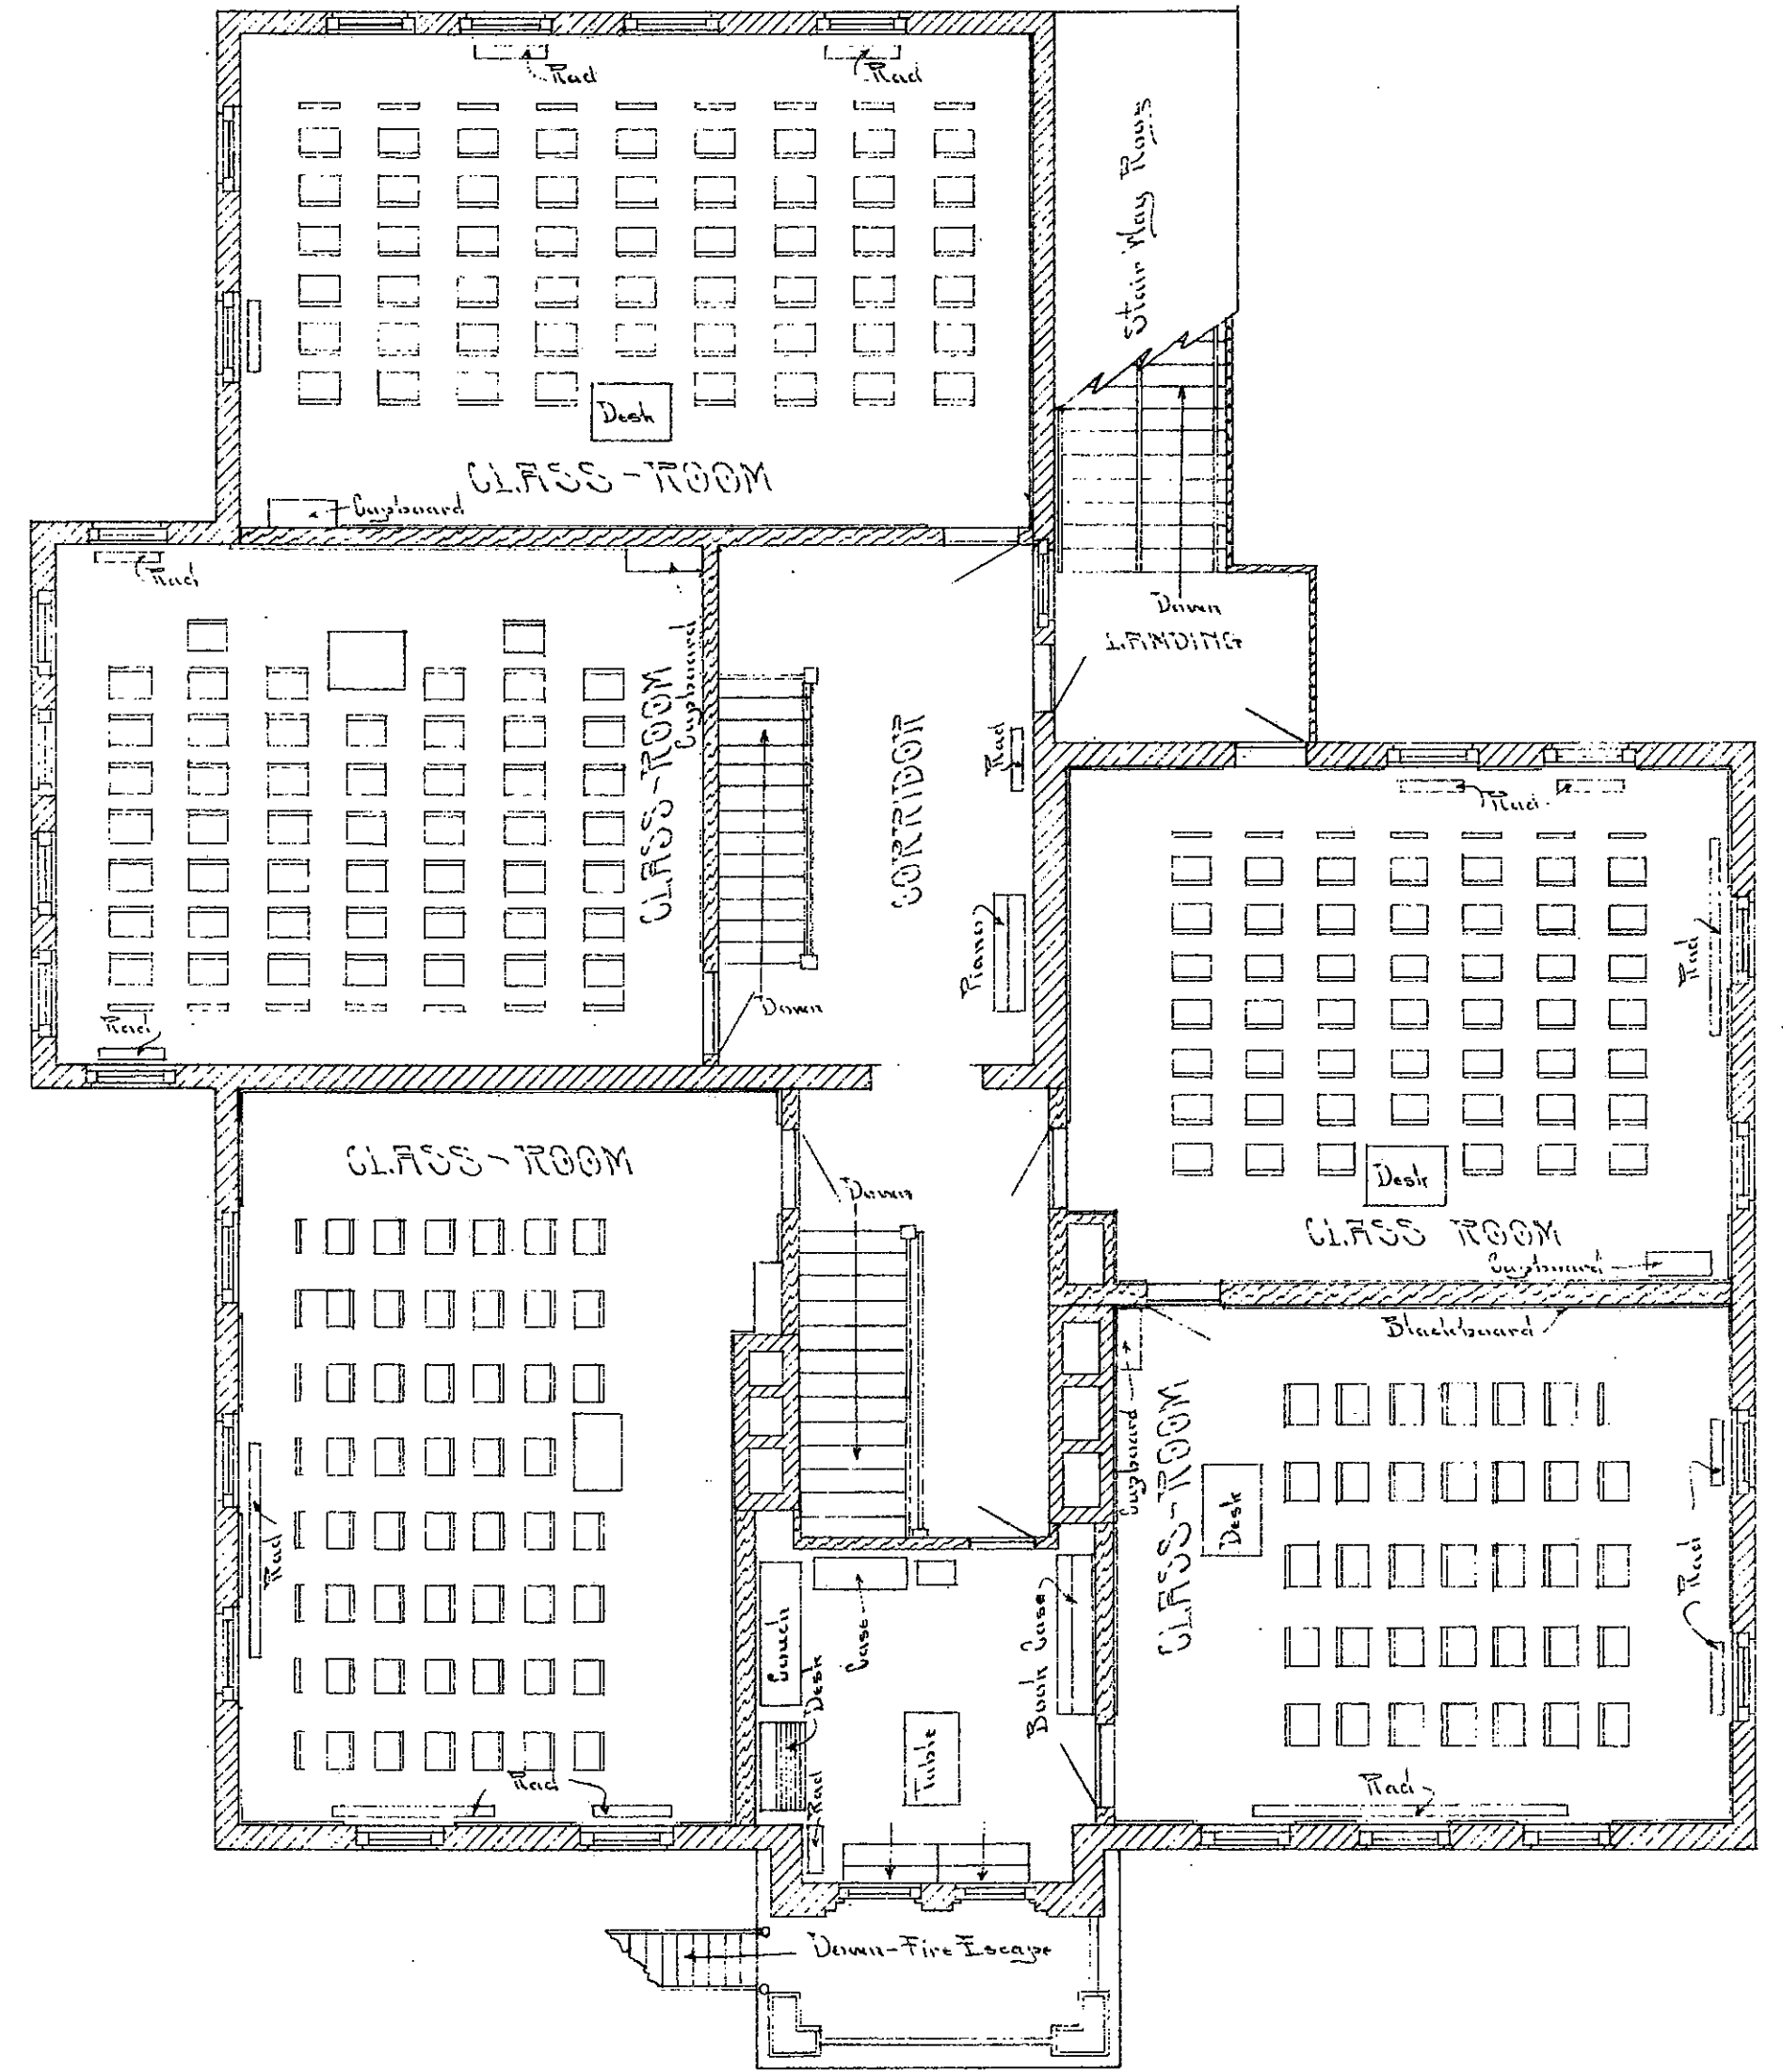

SECOND-FLOOR-PLAN

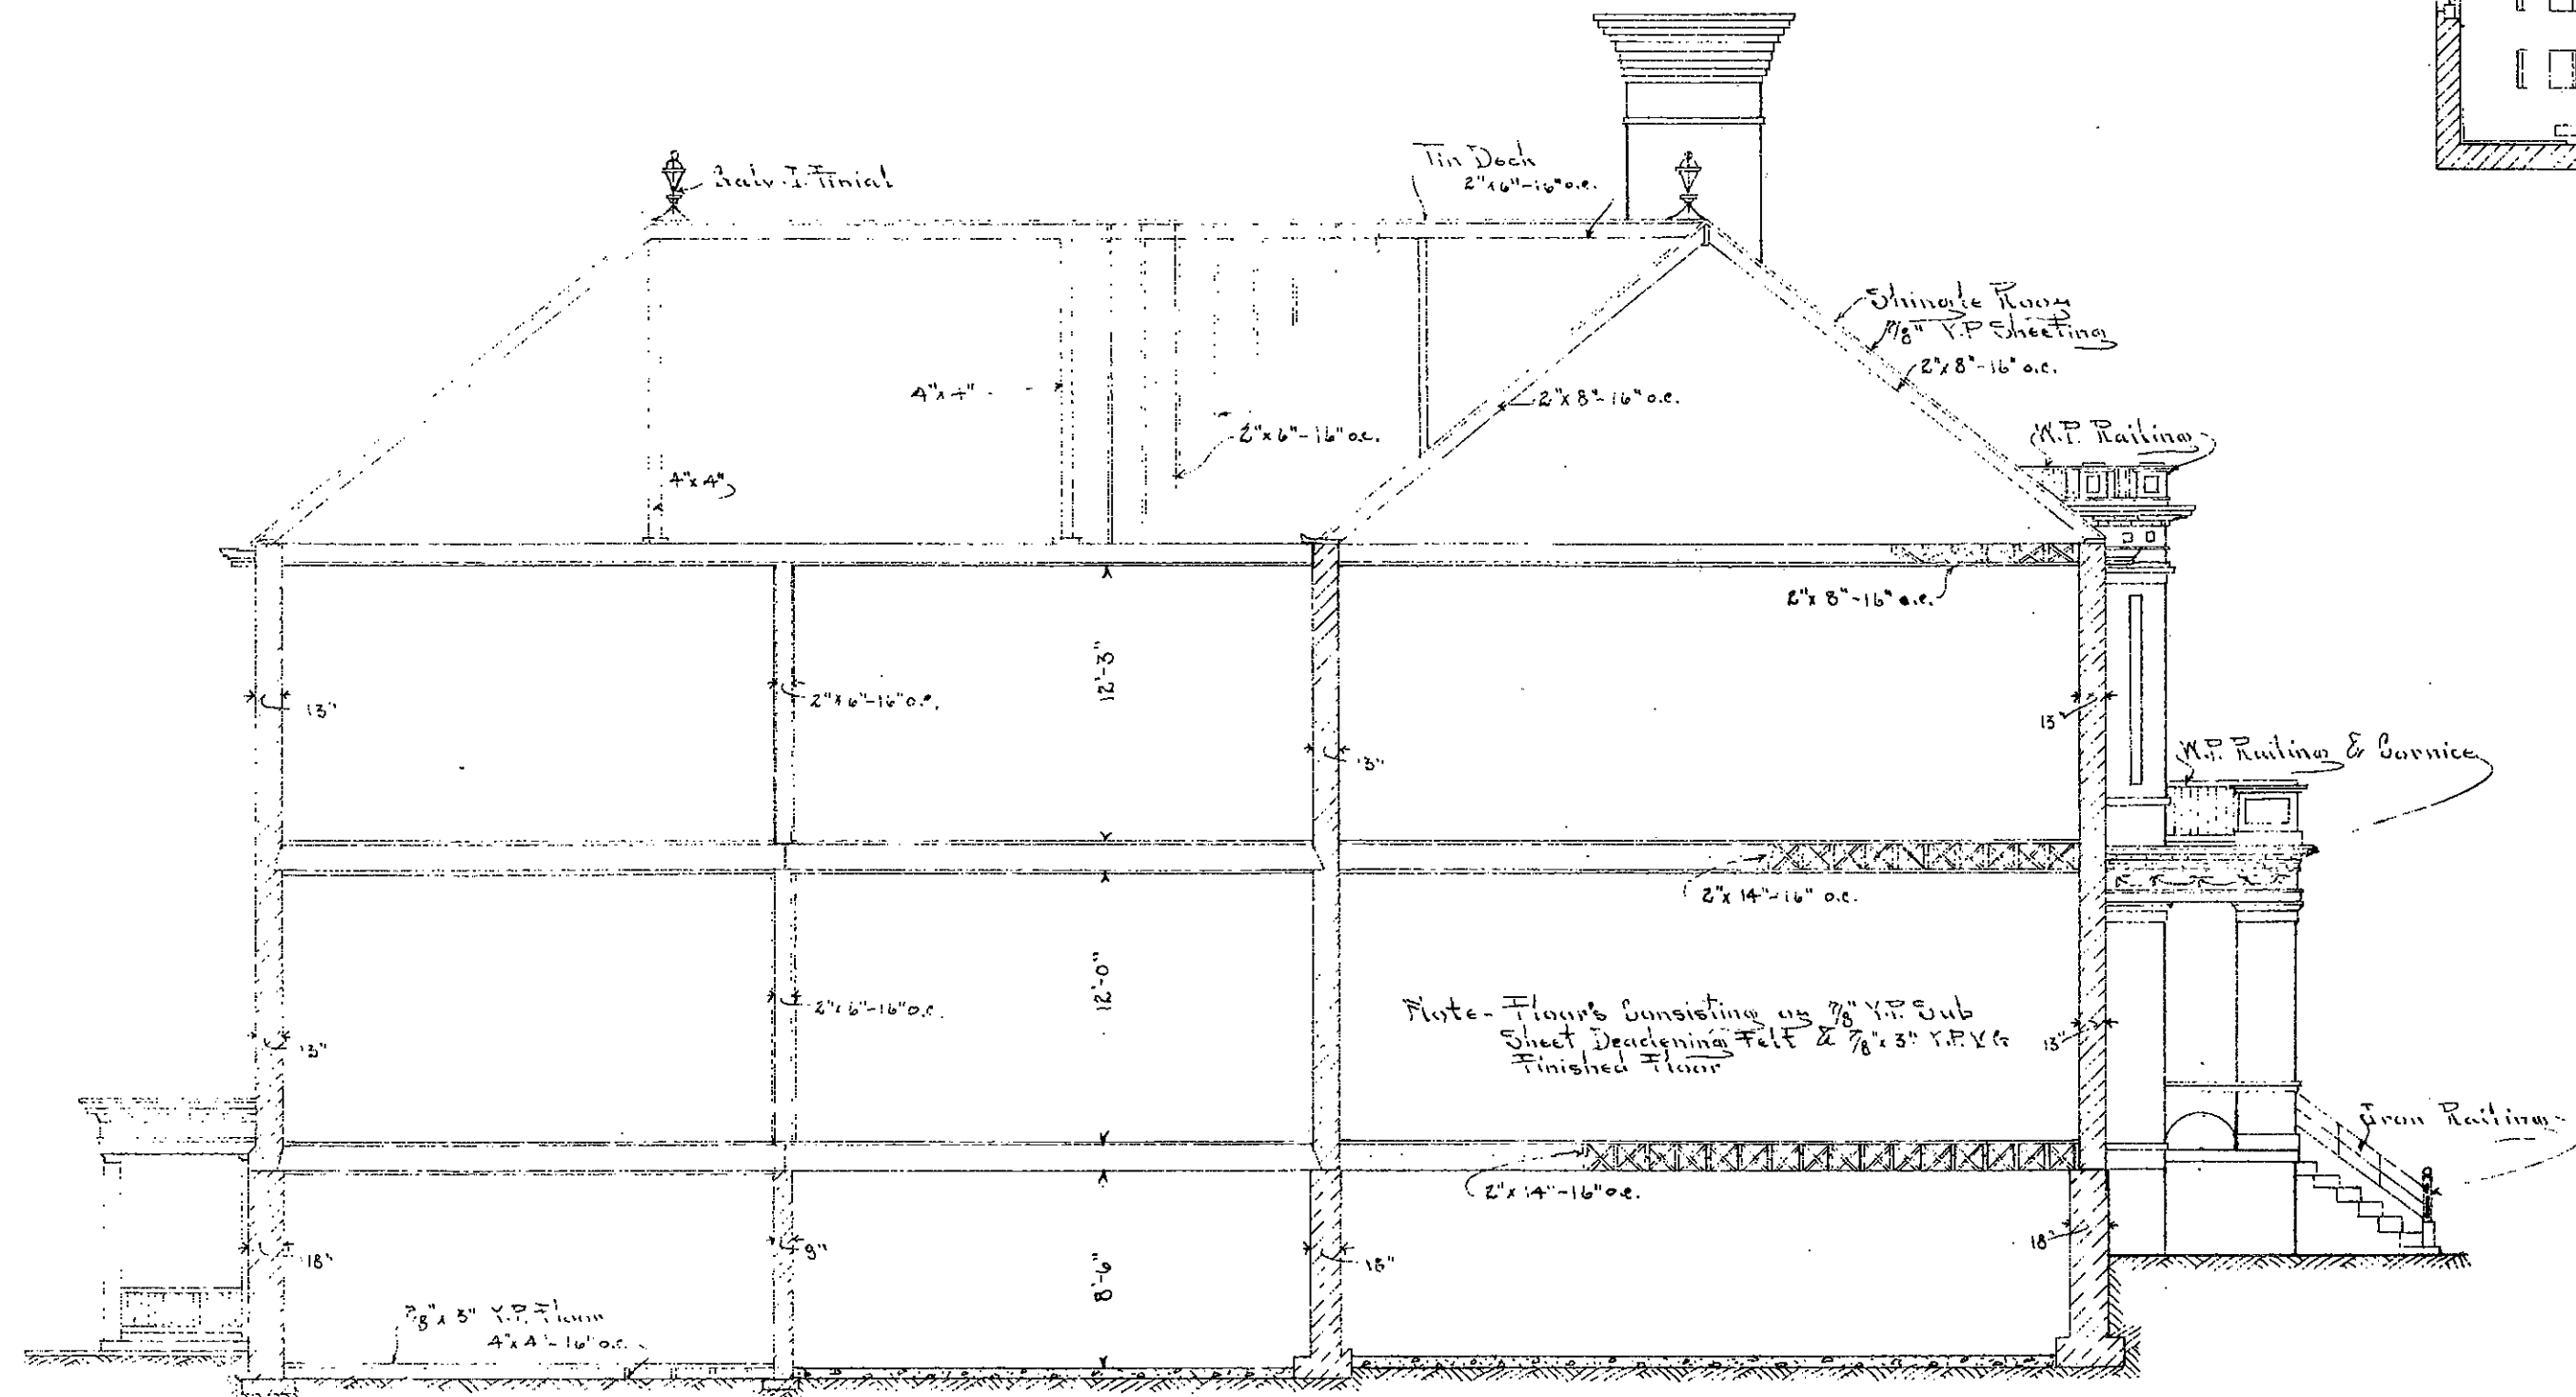

CROSS-SECTION-LOOKING-NORTH

CHELSEA-SCHOOL.

Southwestern Appraisal Co. Kansas City, Mo.	
Division - 218 Section & Annex Chelsea School - K.C.K.	
Date - Nov. 1913	
Drawn by J.	
Traced - G.H.B.	
Approved - J.H. [Signature]	Child - [Signature]
Scale 1/4" = 1 Foot	