


BASEMENT-FLOOR-PLAN

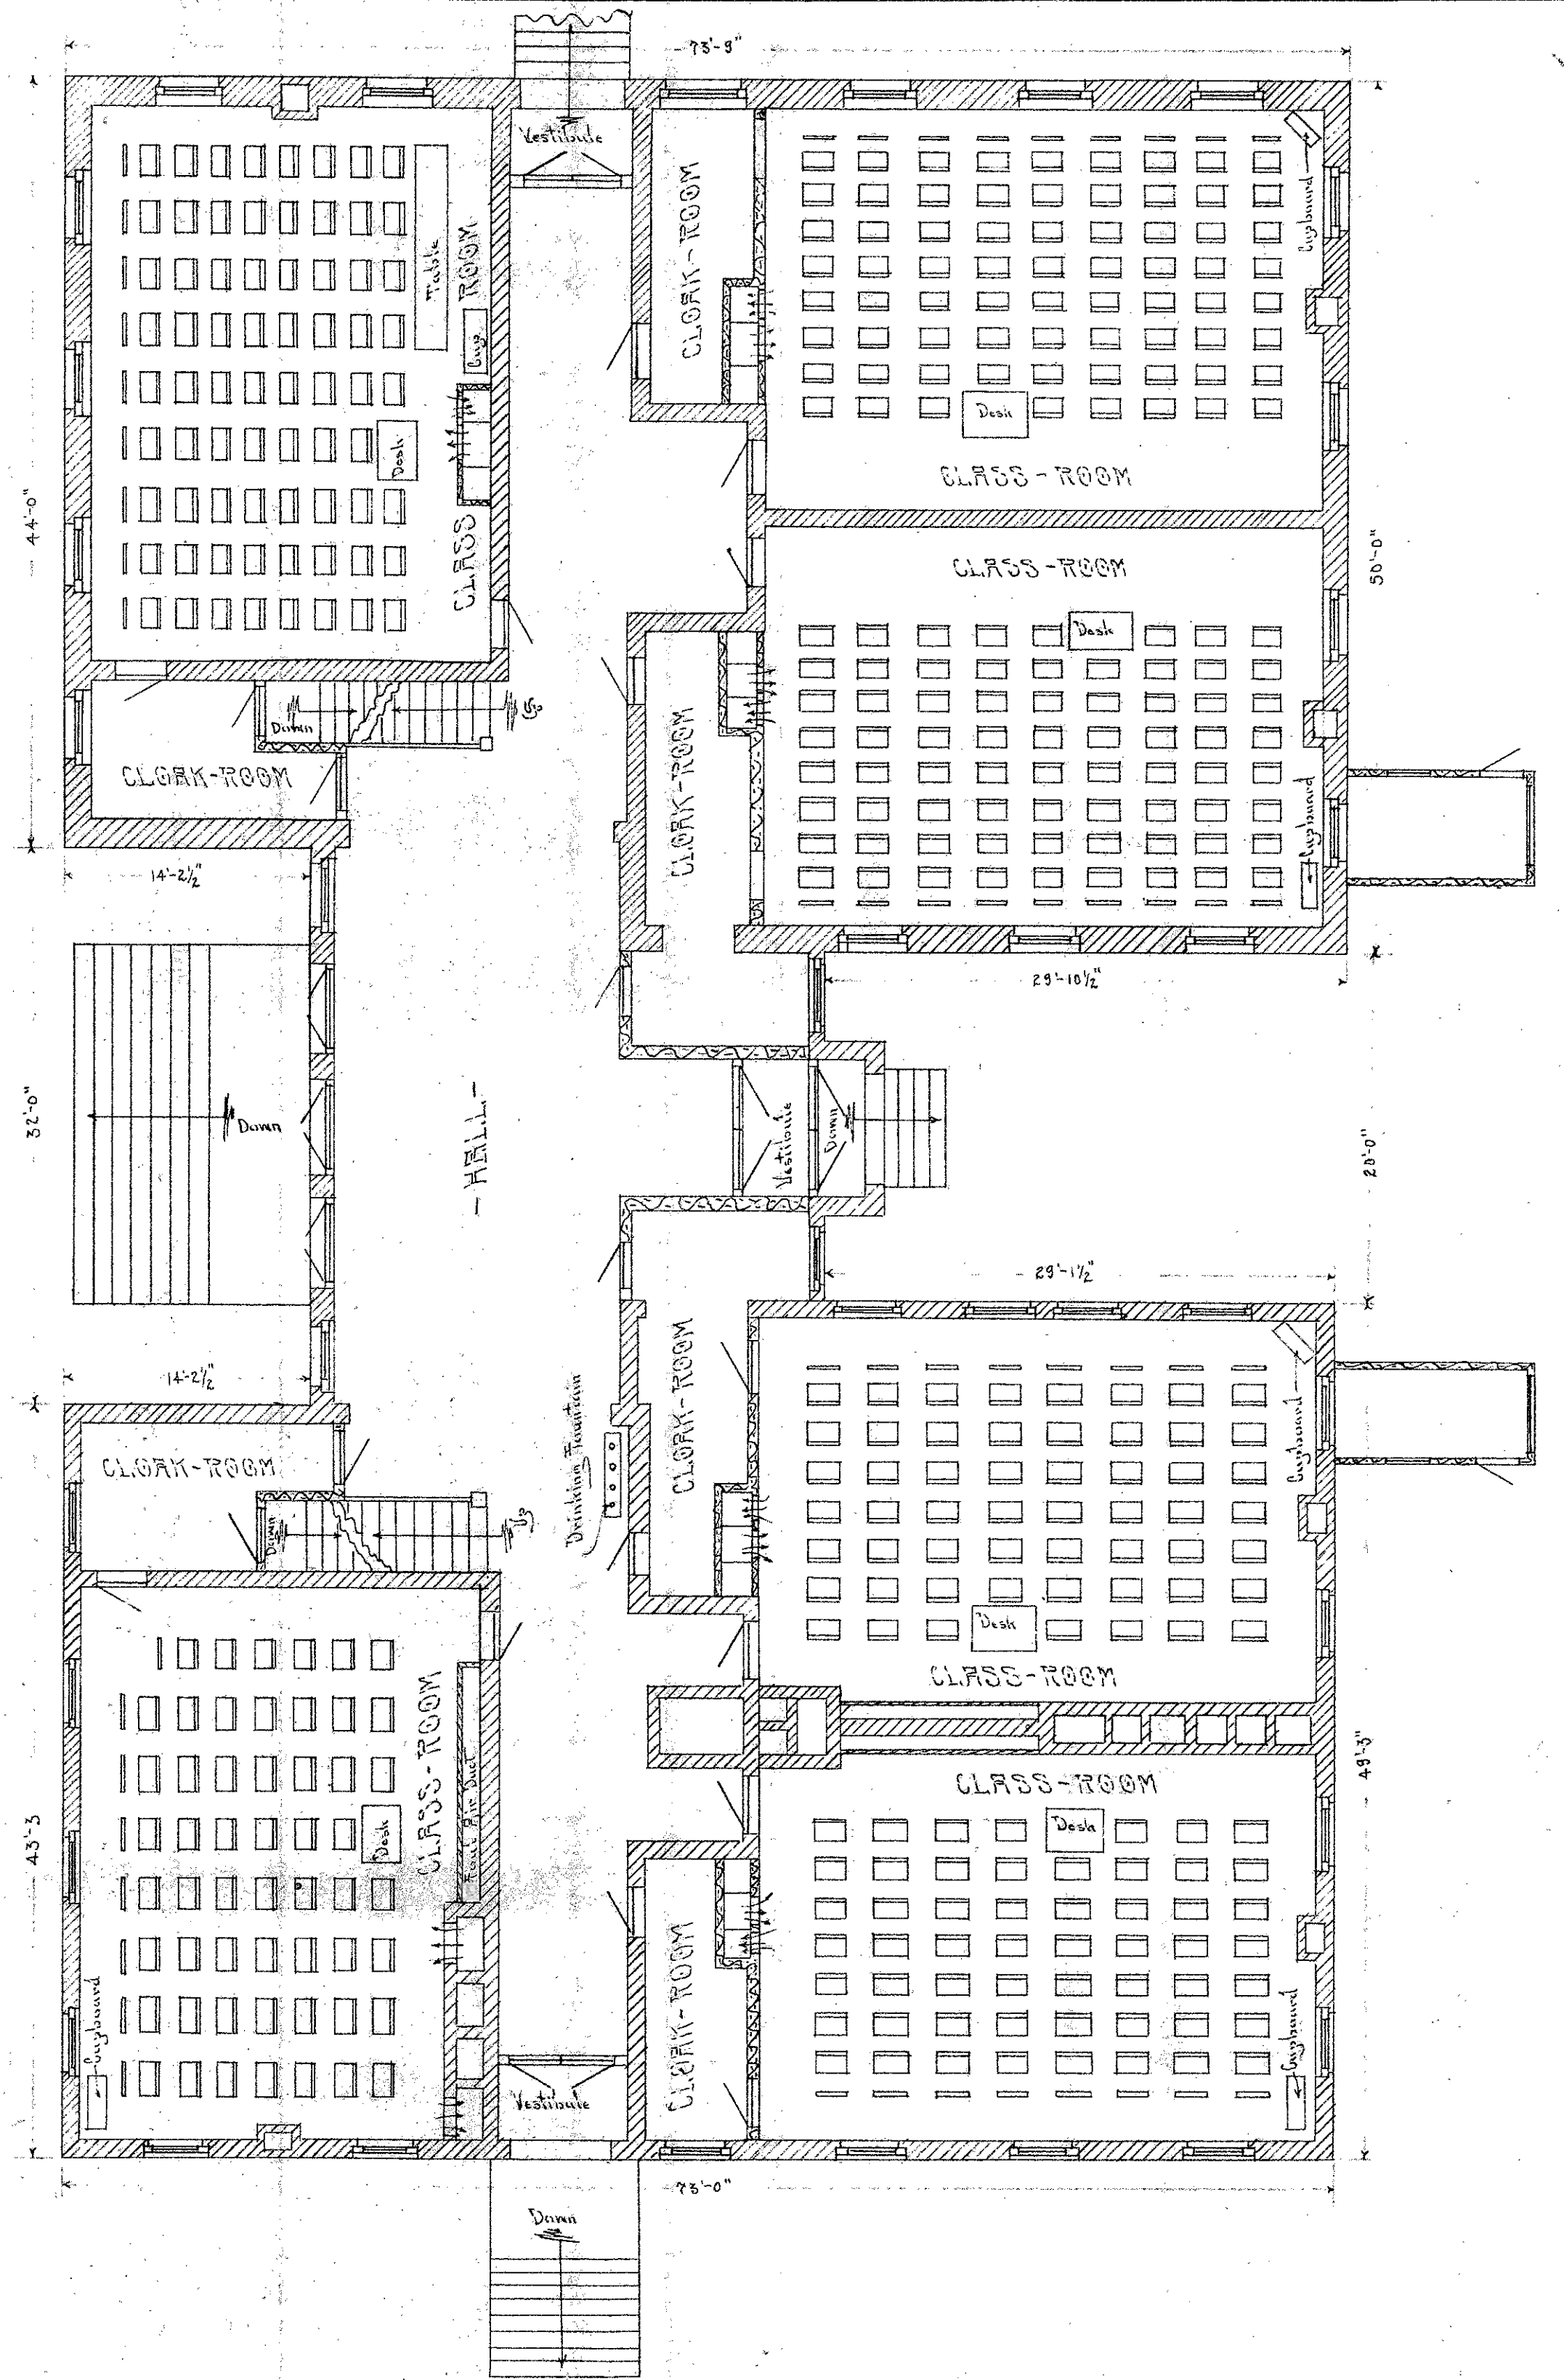

FIRST-FLOOR-PLAN

DOUGLASS - SCHOOL.

Smithsonian Approval by  
Kansas City, Mo.  
Division-Basement 2<sup>nd</sup> Floor  
Douglas School K.C.  
Date - Sept. 1913  
Drawn By Geo F  
Traced By Geo F - Child  
Approved By H. H. ...  
Scale 1/8" = 1 Foot