




SECOND FLOOR - PLAN

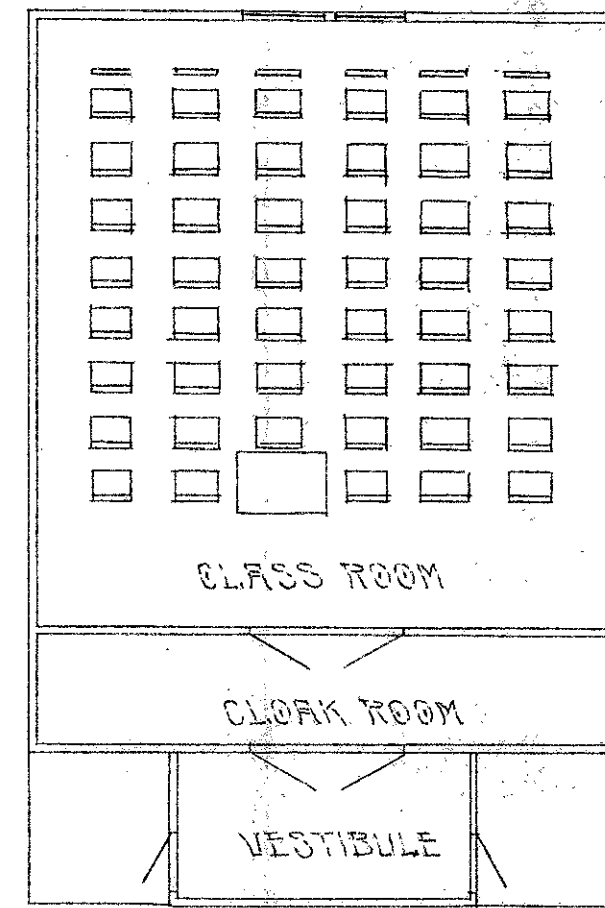

NORTH-ANNEX

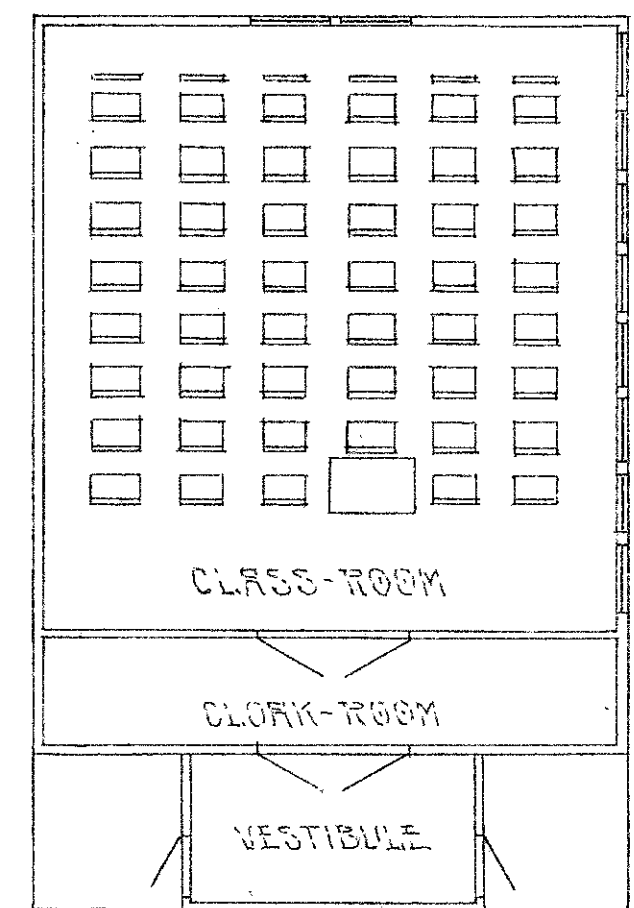

SOUTH-ANNEX

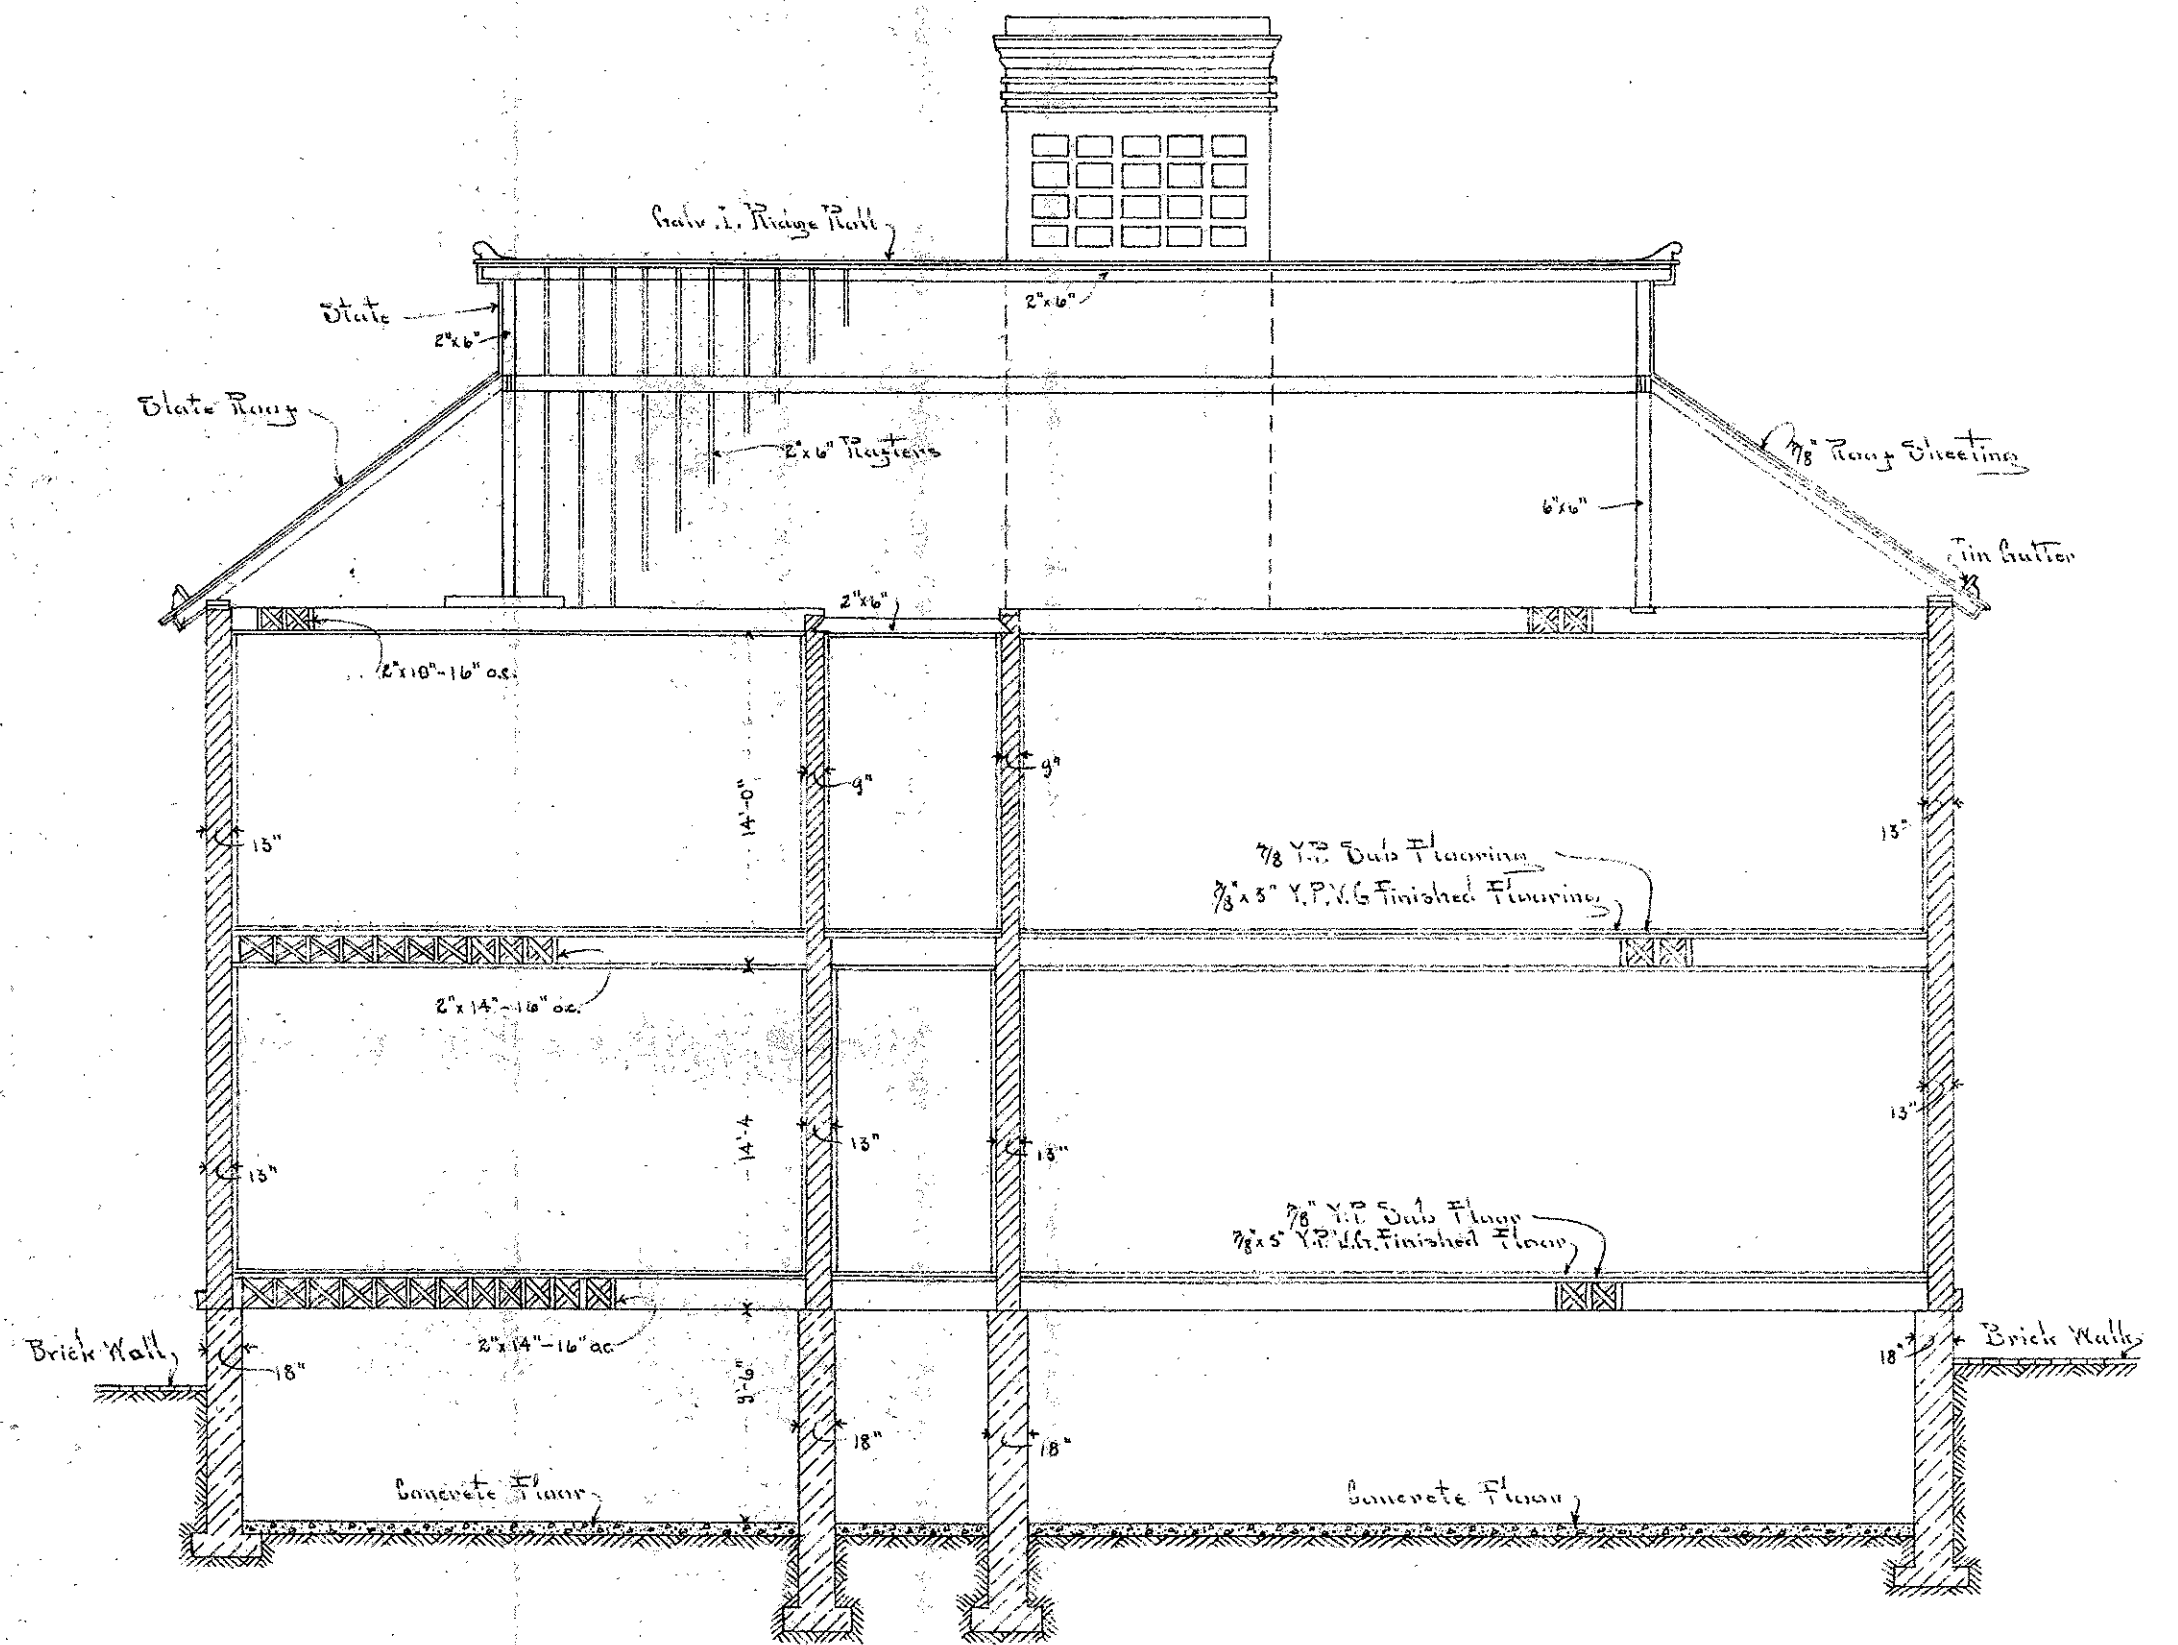

CROSS - SECTION - LOOKING - WEST

DOUGLASS - SCHOOL

Smithsonian Appraisal, Inc.
Kansas City, Mo.
Division - 2nd Floor Cross Section
Douglas School, K.C., Mo.
Date - Sept., 1915.
Drawn By - Geo F
Traced by - Geo F
Approved by - H. H. ...
Scale 1/8" = 1 Foot