


FIRST FLOOR PLAN

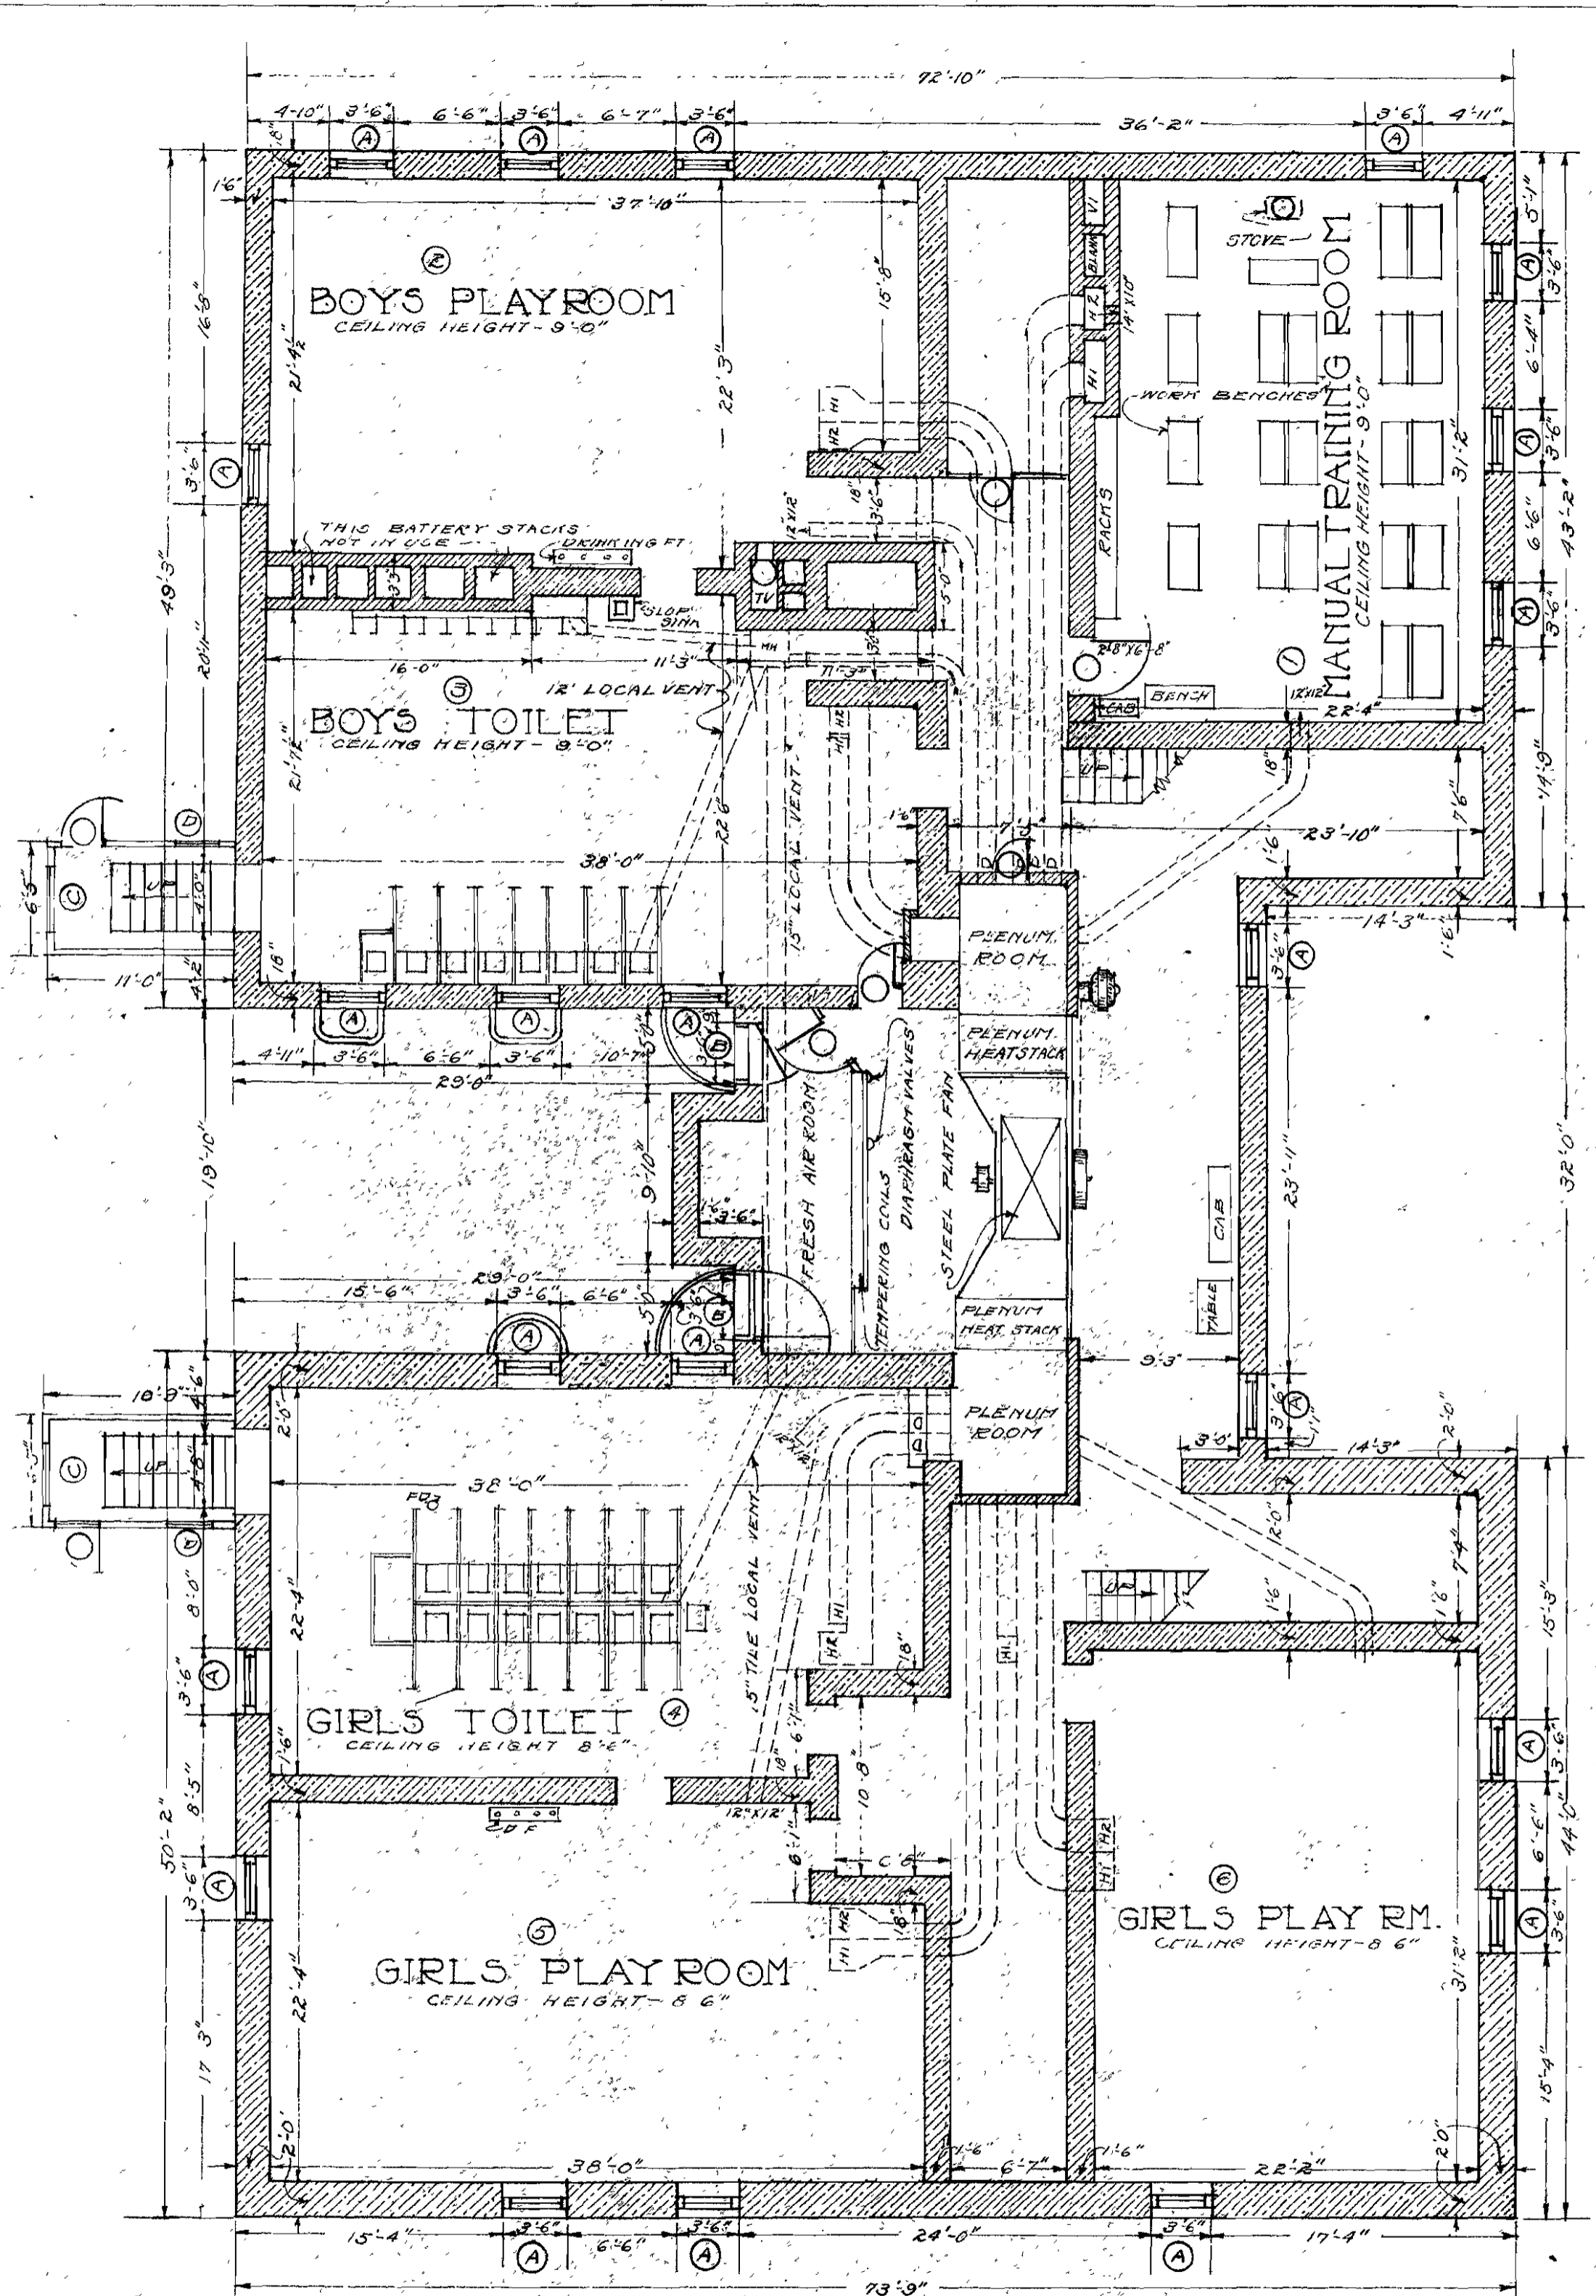

BASEMENT FLOOR PLAN

SCALE 0 2 4 6 8 12

DOUGLASS SCHOOL

TOPPING VALUATION COMPANY  
OF  
KANSAS CITY MISSOURI  
DATE JUNE 21 1921 DRAWN - A.C.S.  
TRACED - H.B. CHECKED - A.B.S.  
APPROVED F.D.C.