


ROOF PLAN

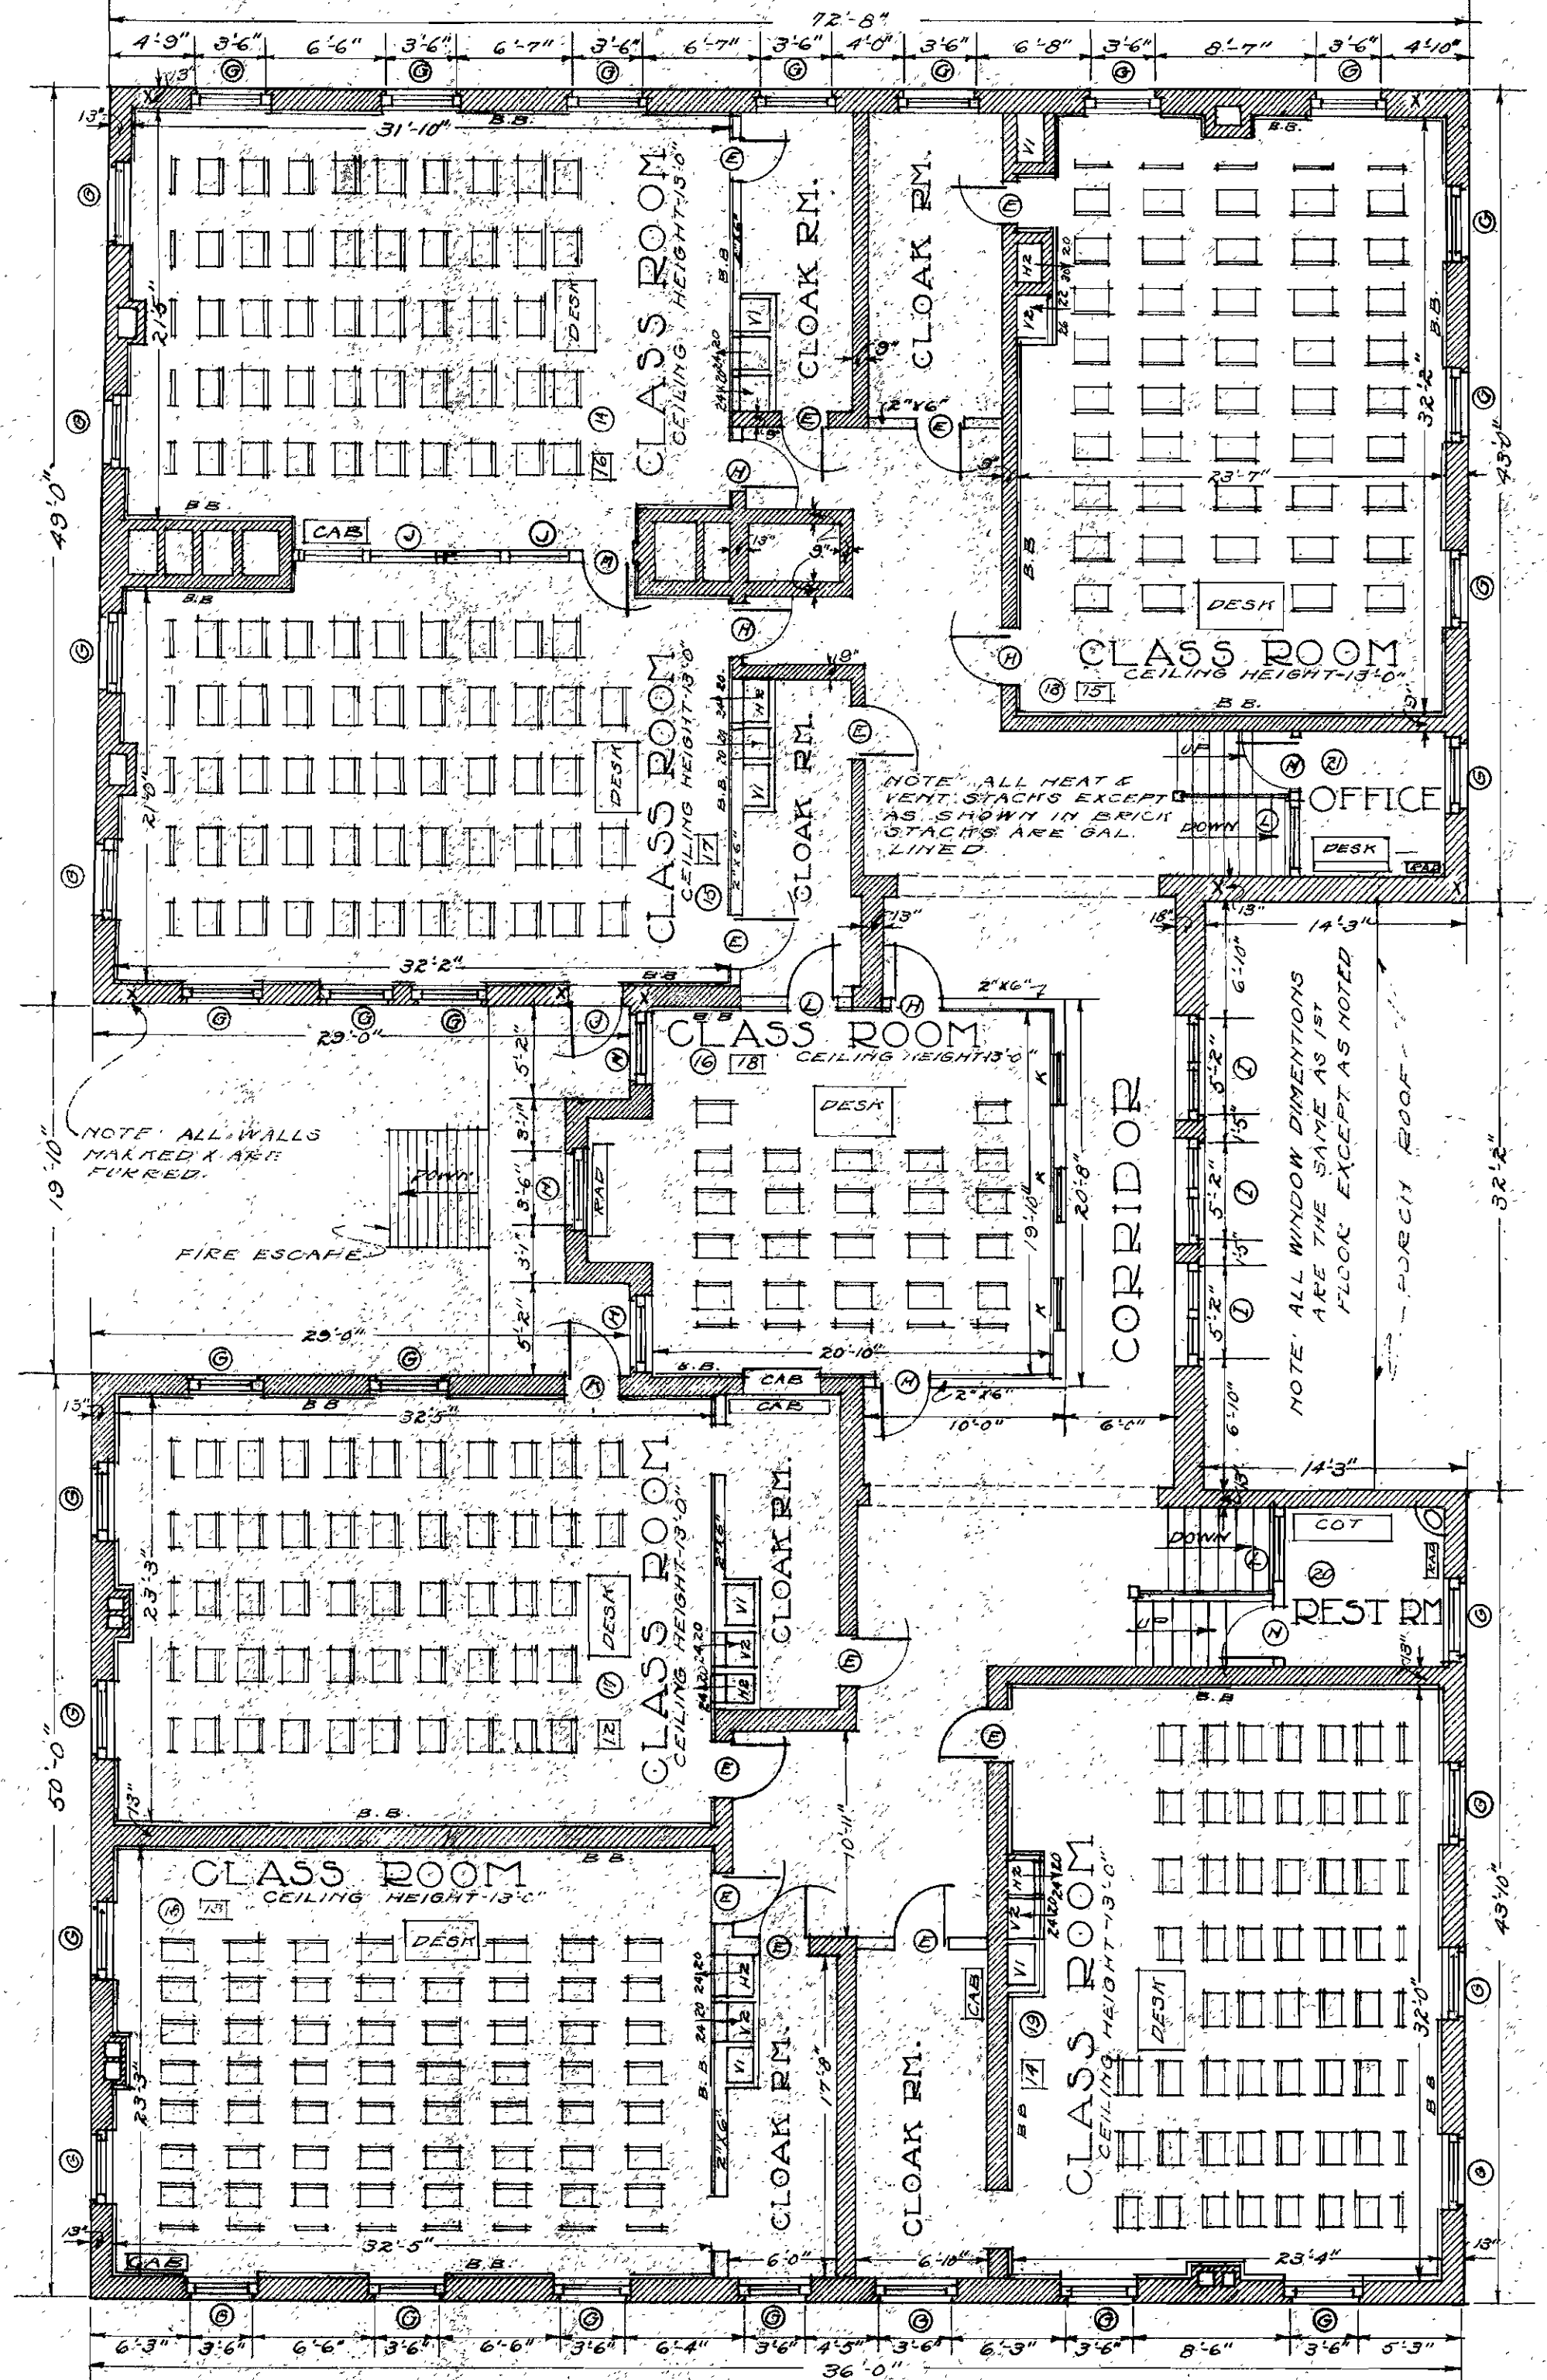

SECOND FLOOR PLAN

SCALE
 DOUGLASS SCHOOL

TOPPING VALUATION COMPANY OF KANSAS CITY, MISSOURI	
DATE JUN 20	DRAWN A.E.S.
TRACED H.B.	CHECKED A.E.S.
APPROVED F.G.C.	