




CROSS-SECTION

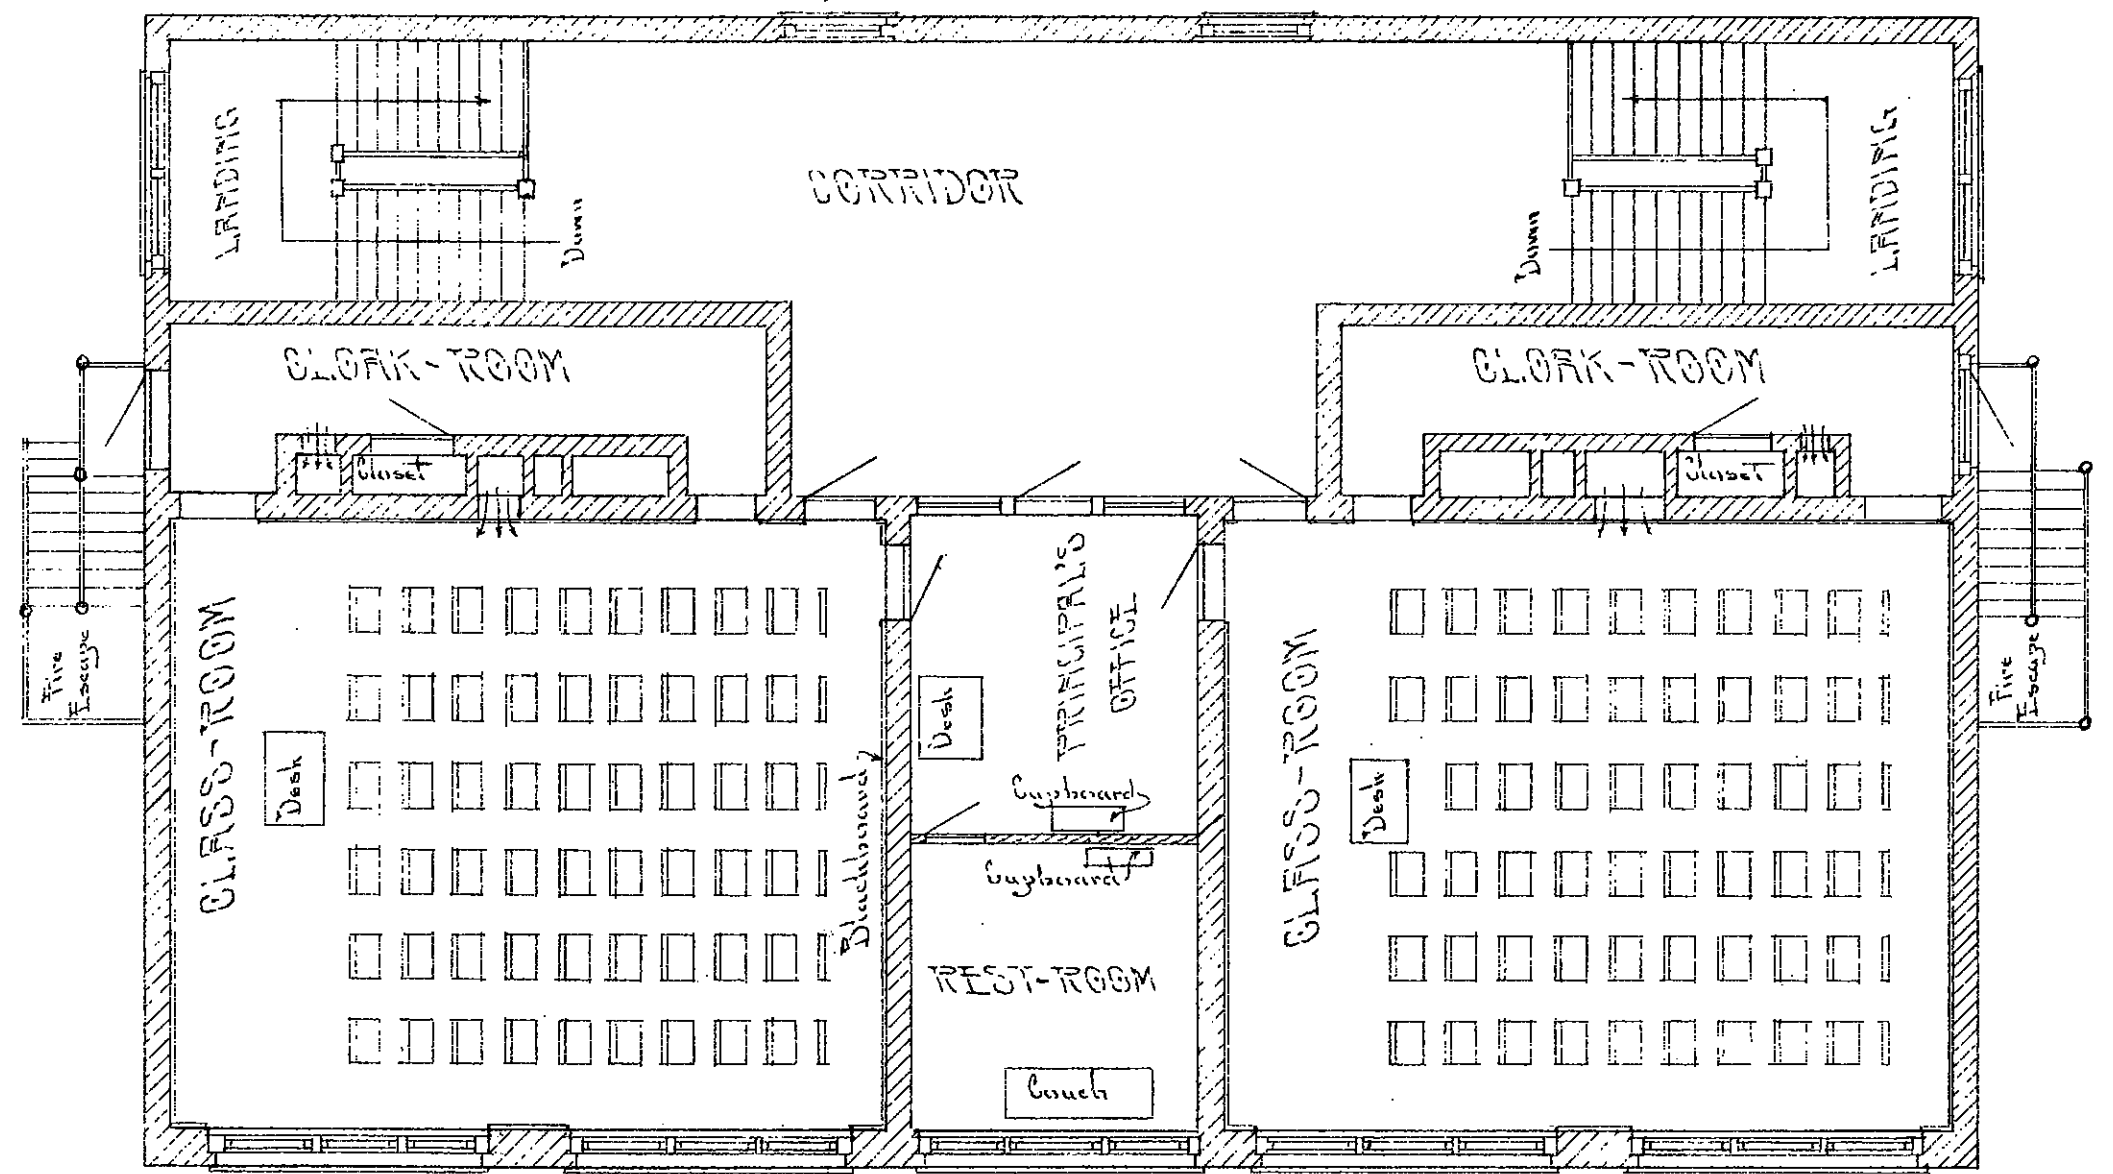

SECOND-FLOOR-PLAN

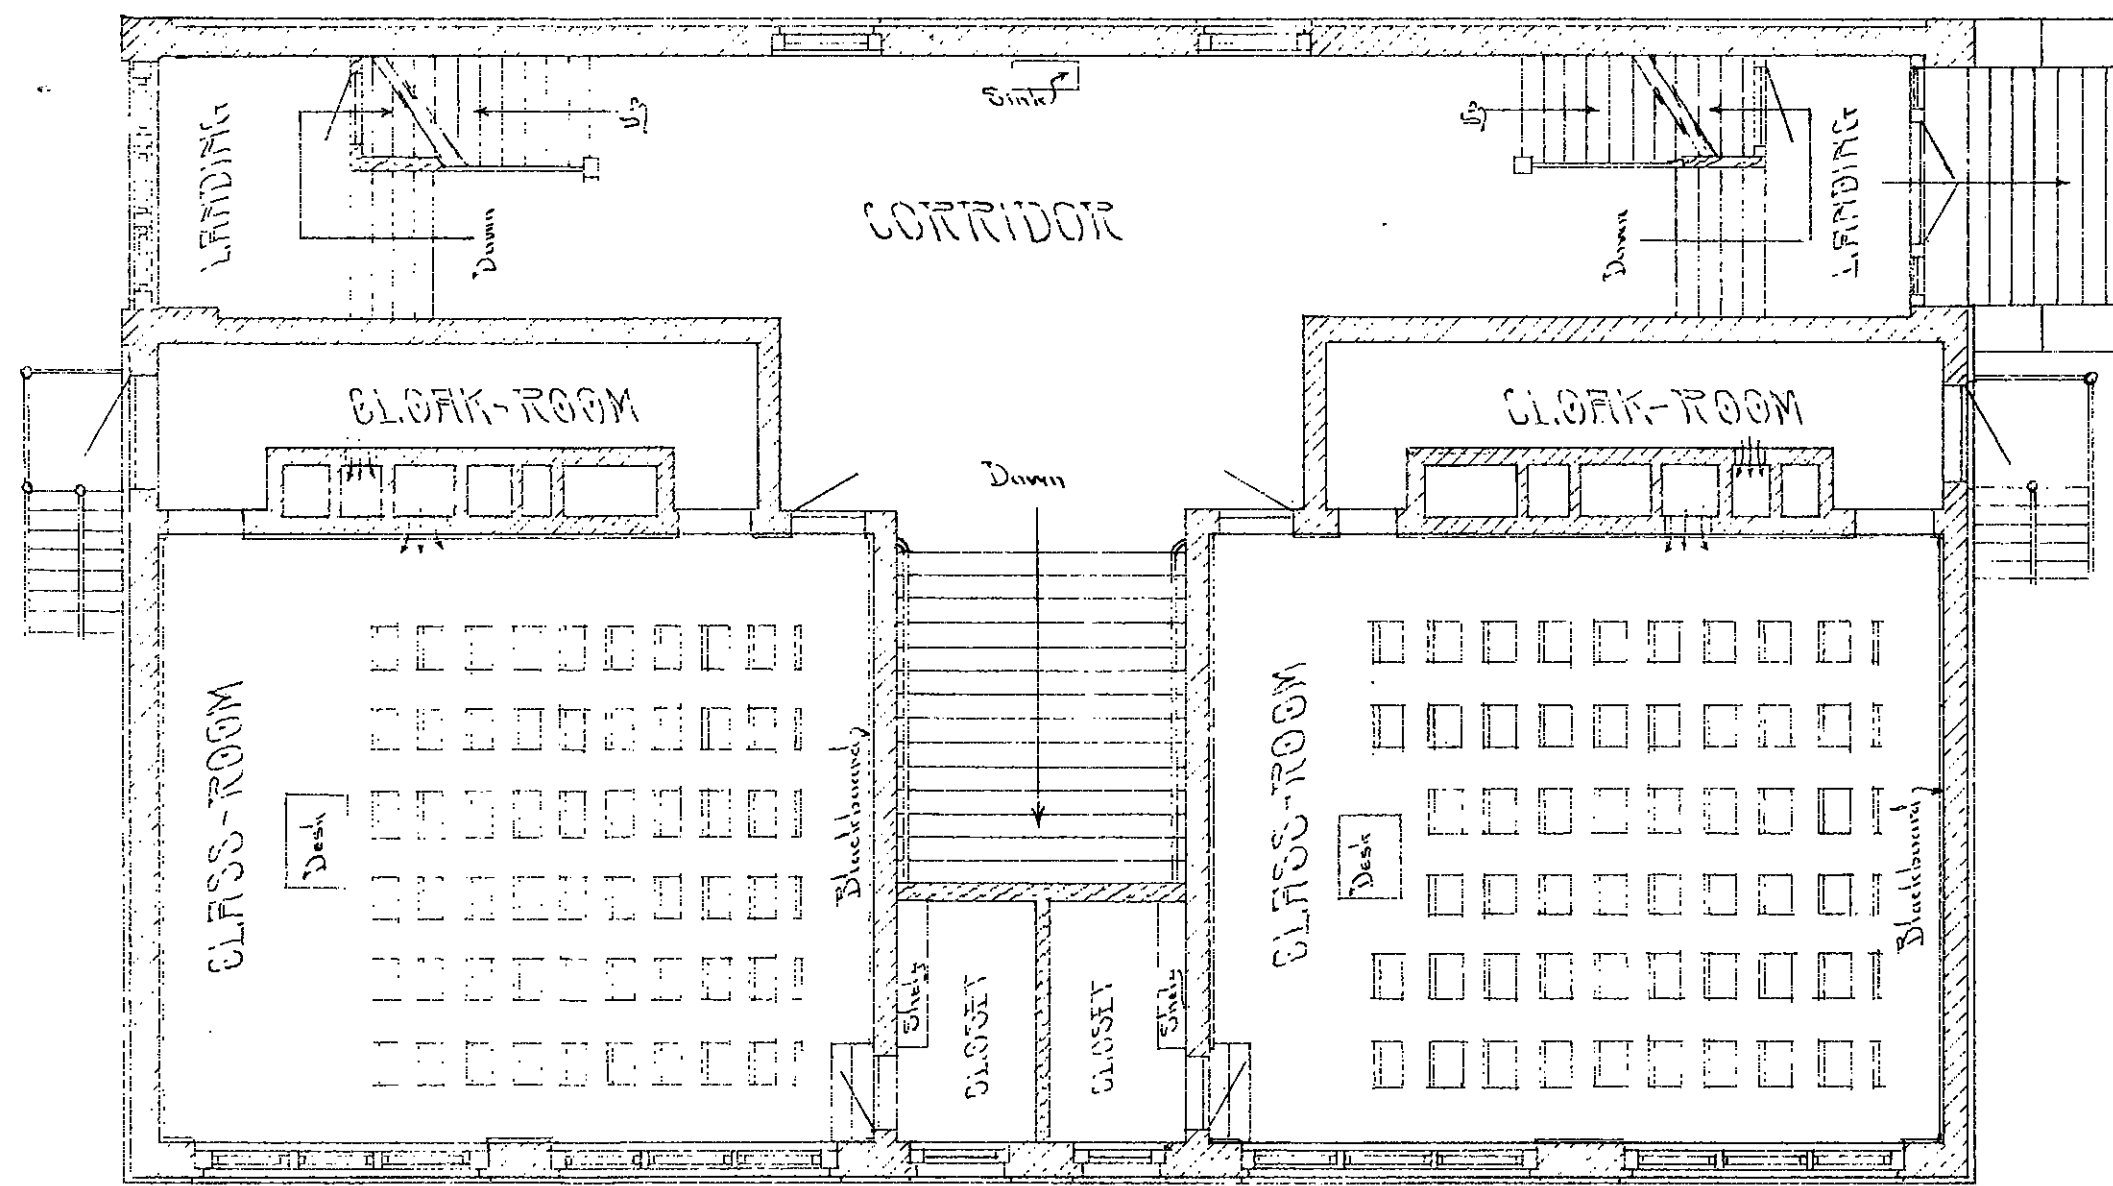

FIRST-FLOOR-PLAN

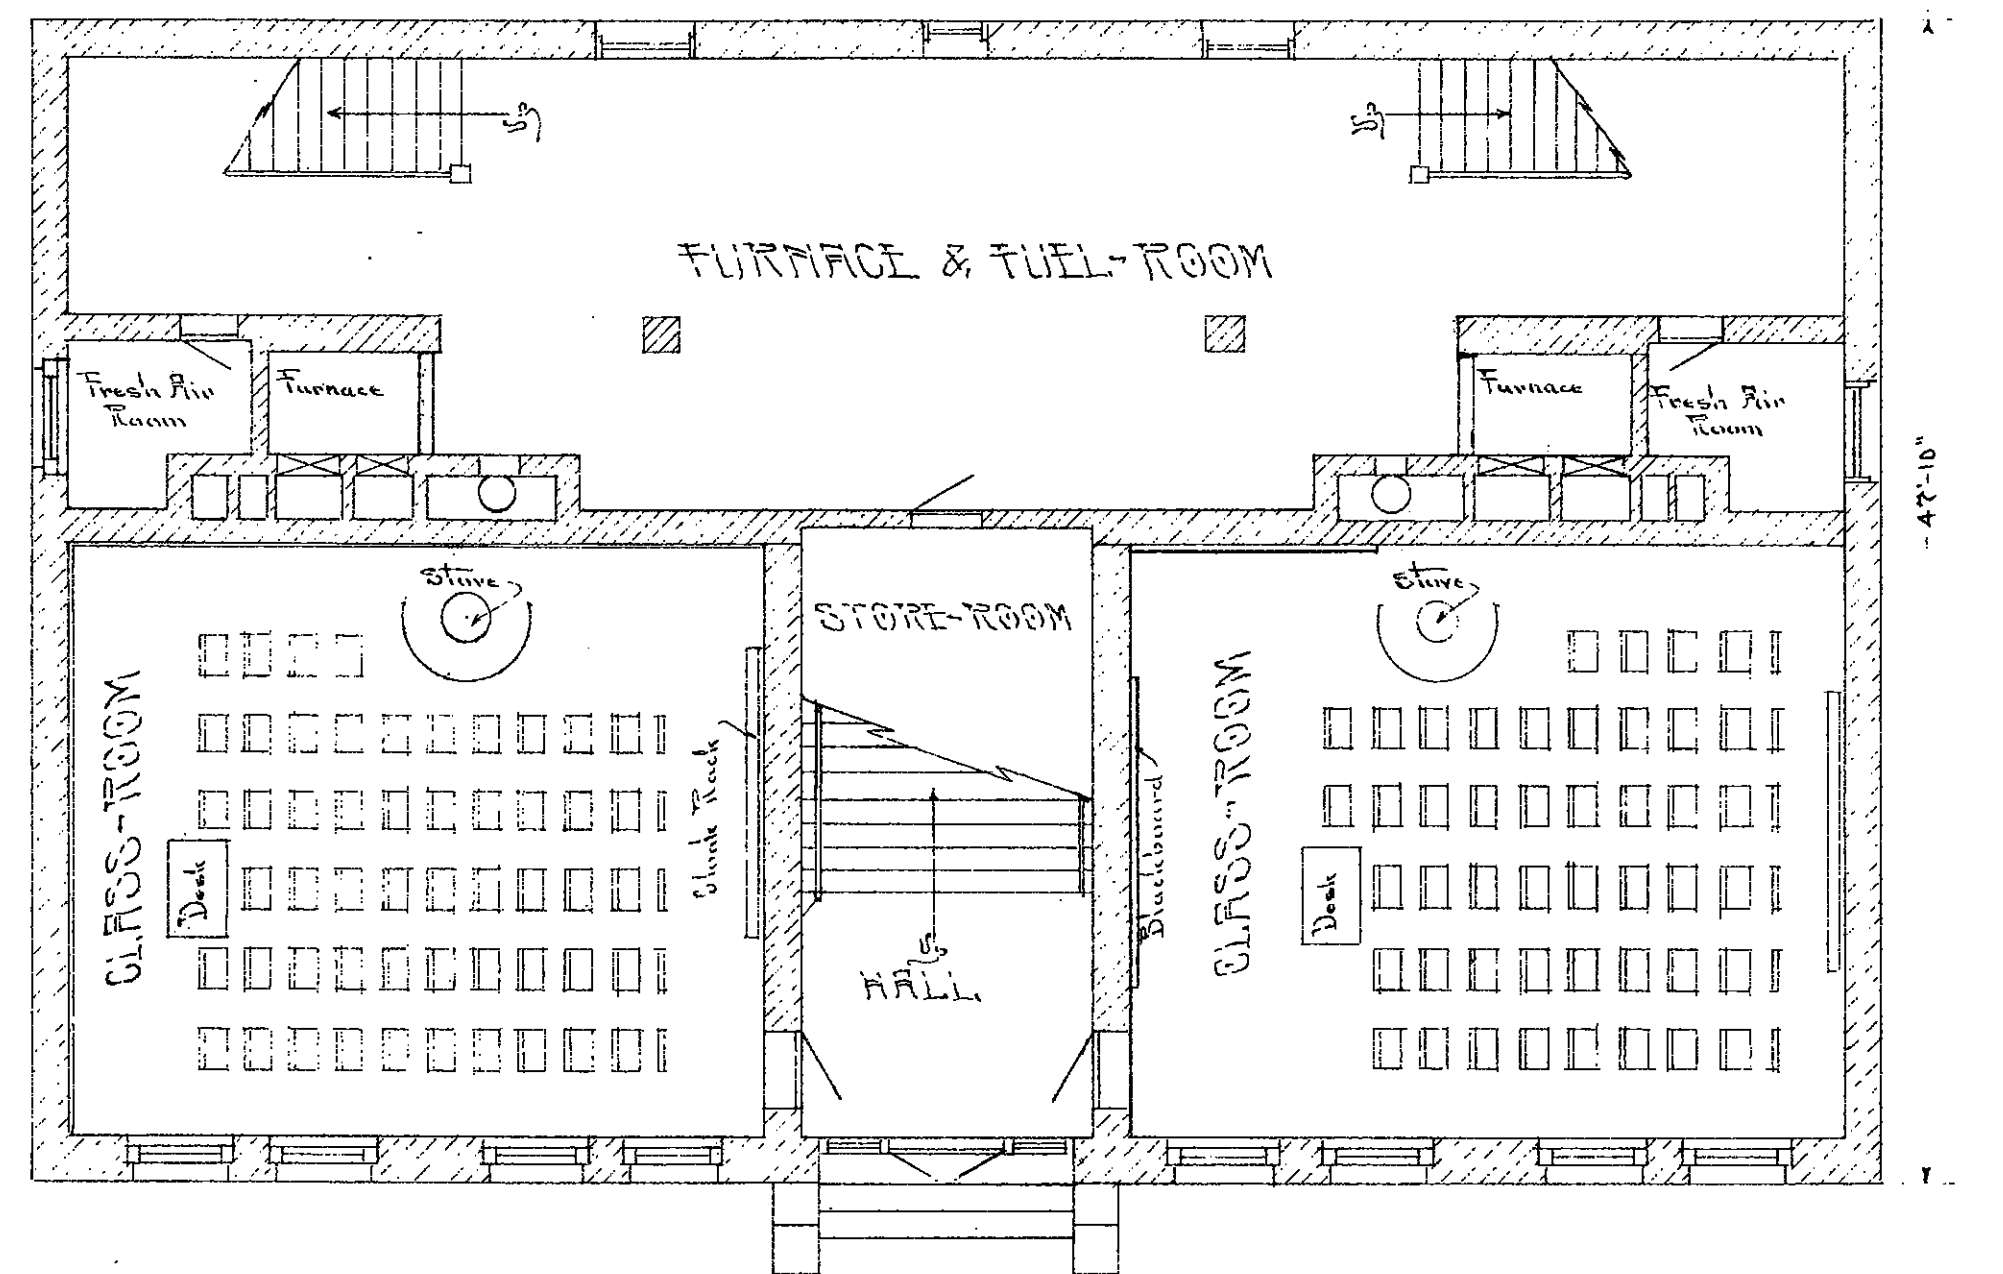

BASMENT-FLOOR-PLAN

DUNBAR-SCHOOL

Southwestern Appraisal Co.  
 Kansas City, Mo.  
 Division - Complete Plans  
 Dunbar School, K.C.  
 Date - Nov-1913  
 Drawn - Geo F  
 Traced - CHG  
 Approved - J. H. Lewis No. 45  
 Scale 1/4" = 1 Foot