


NORTH HALLOCK


PLOT PLAN
SCALE 0 5 10 20 30

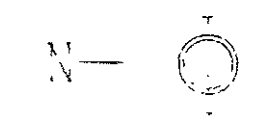

DUNBAR SCHOOL

ALLEY

ROWLAND AVE

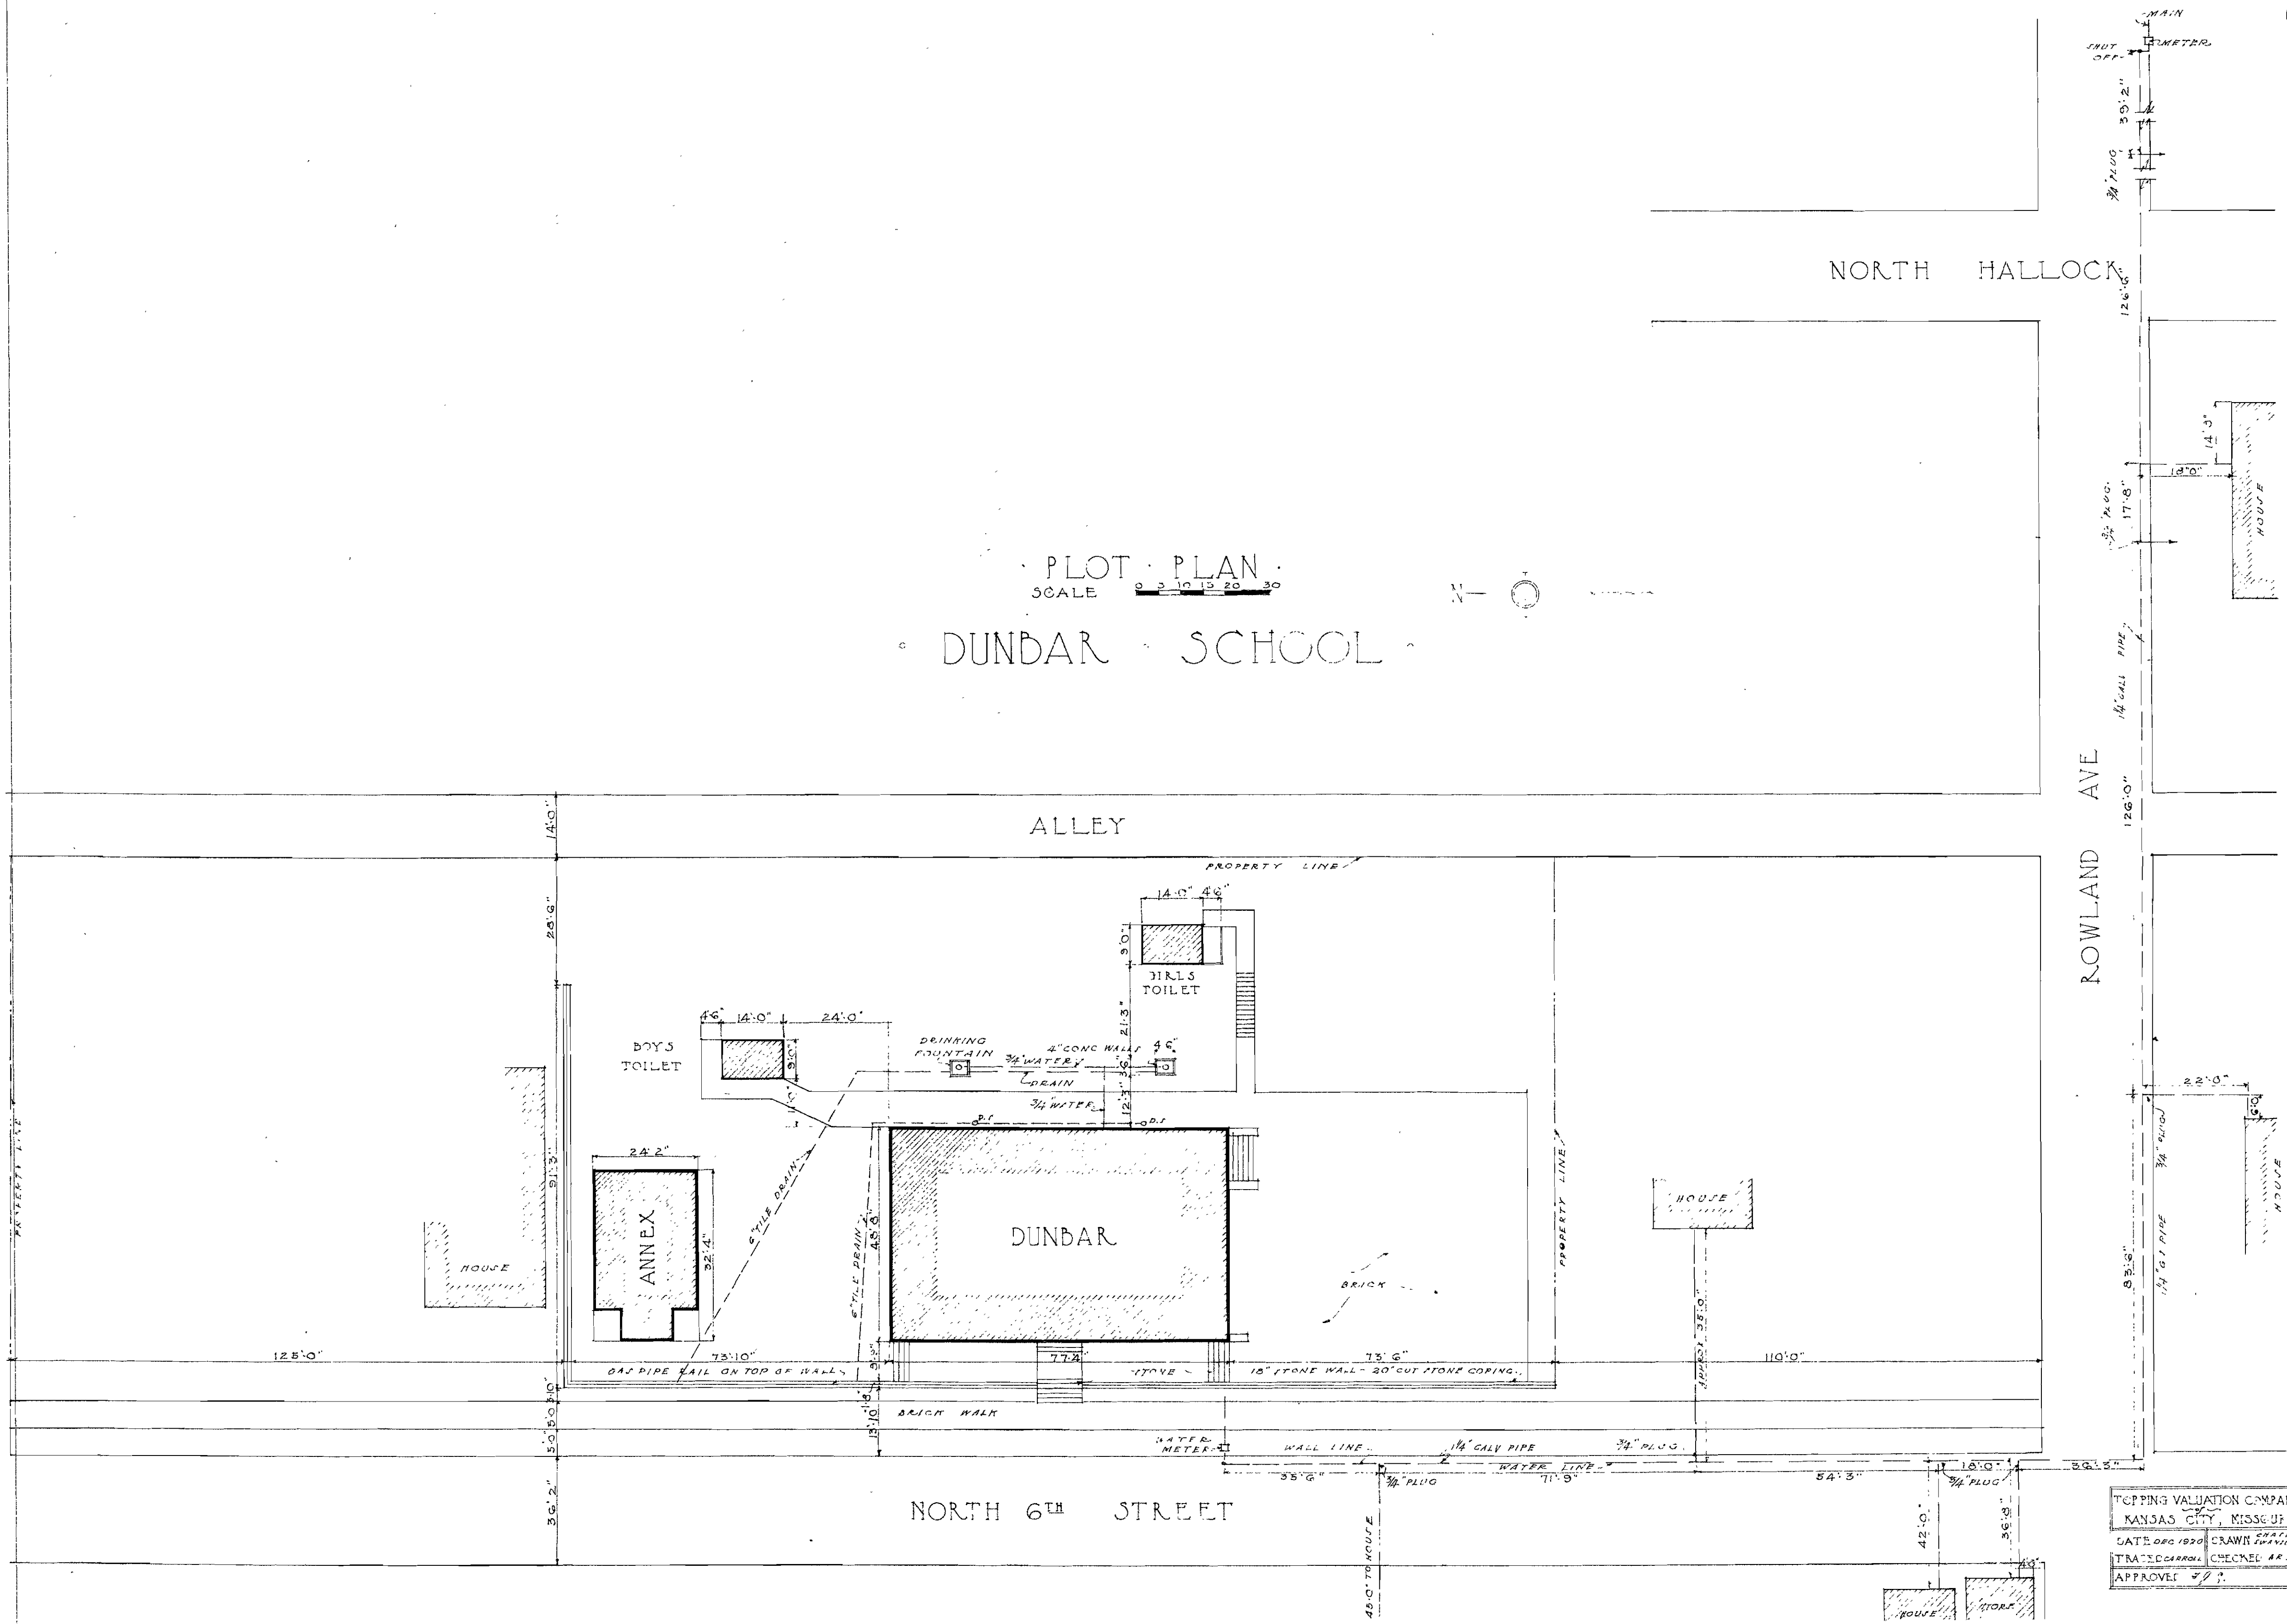

TOPPING VALUATION COMPANY	
KANSAS CITY, MISSOURI	
DATE DEC 1920	DRAWN SHAW
TRACED CARROLL	CHECKED A. J.
APPROVED [Signature]	