


FIRST FLOOR PLAN

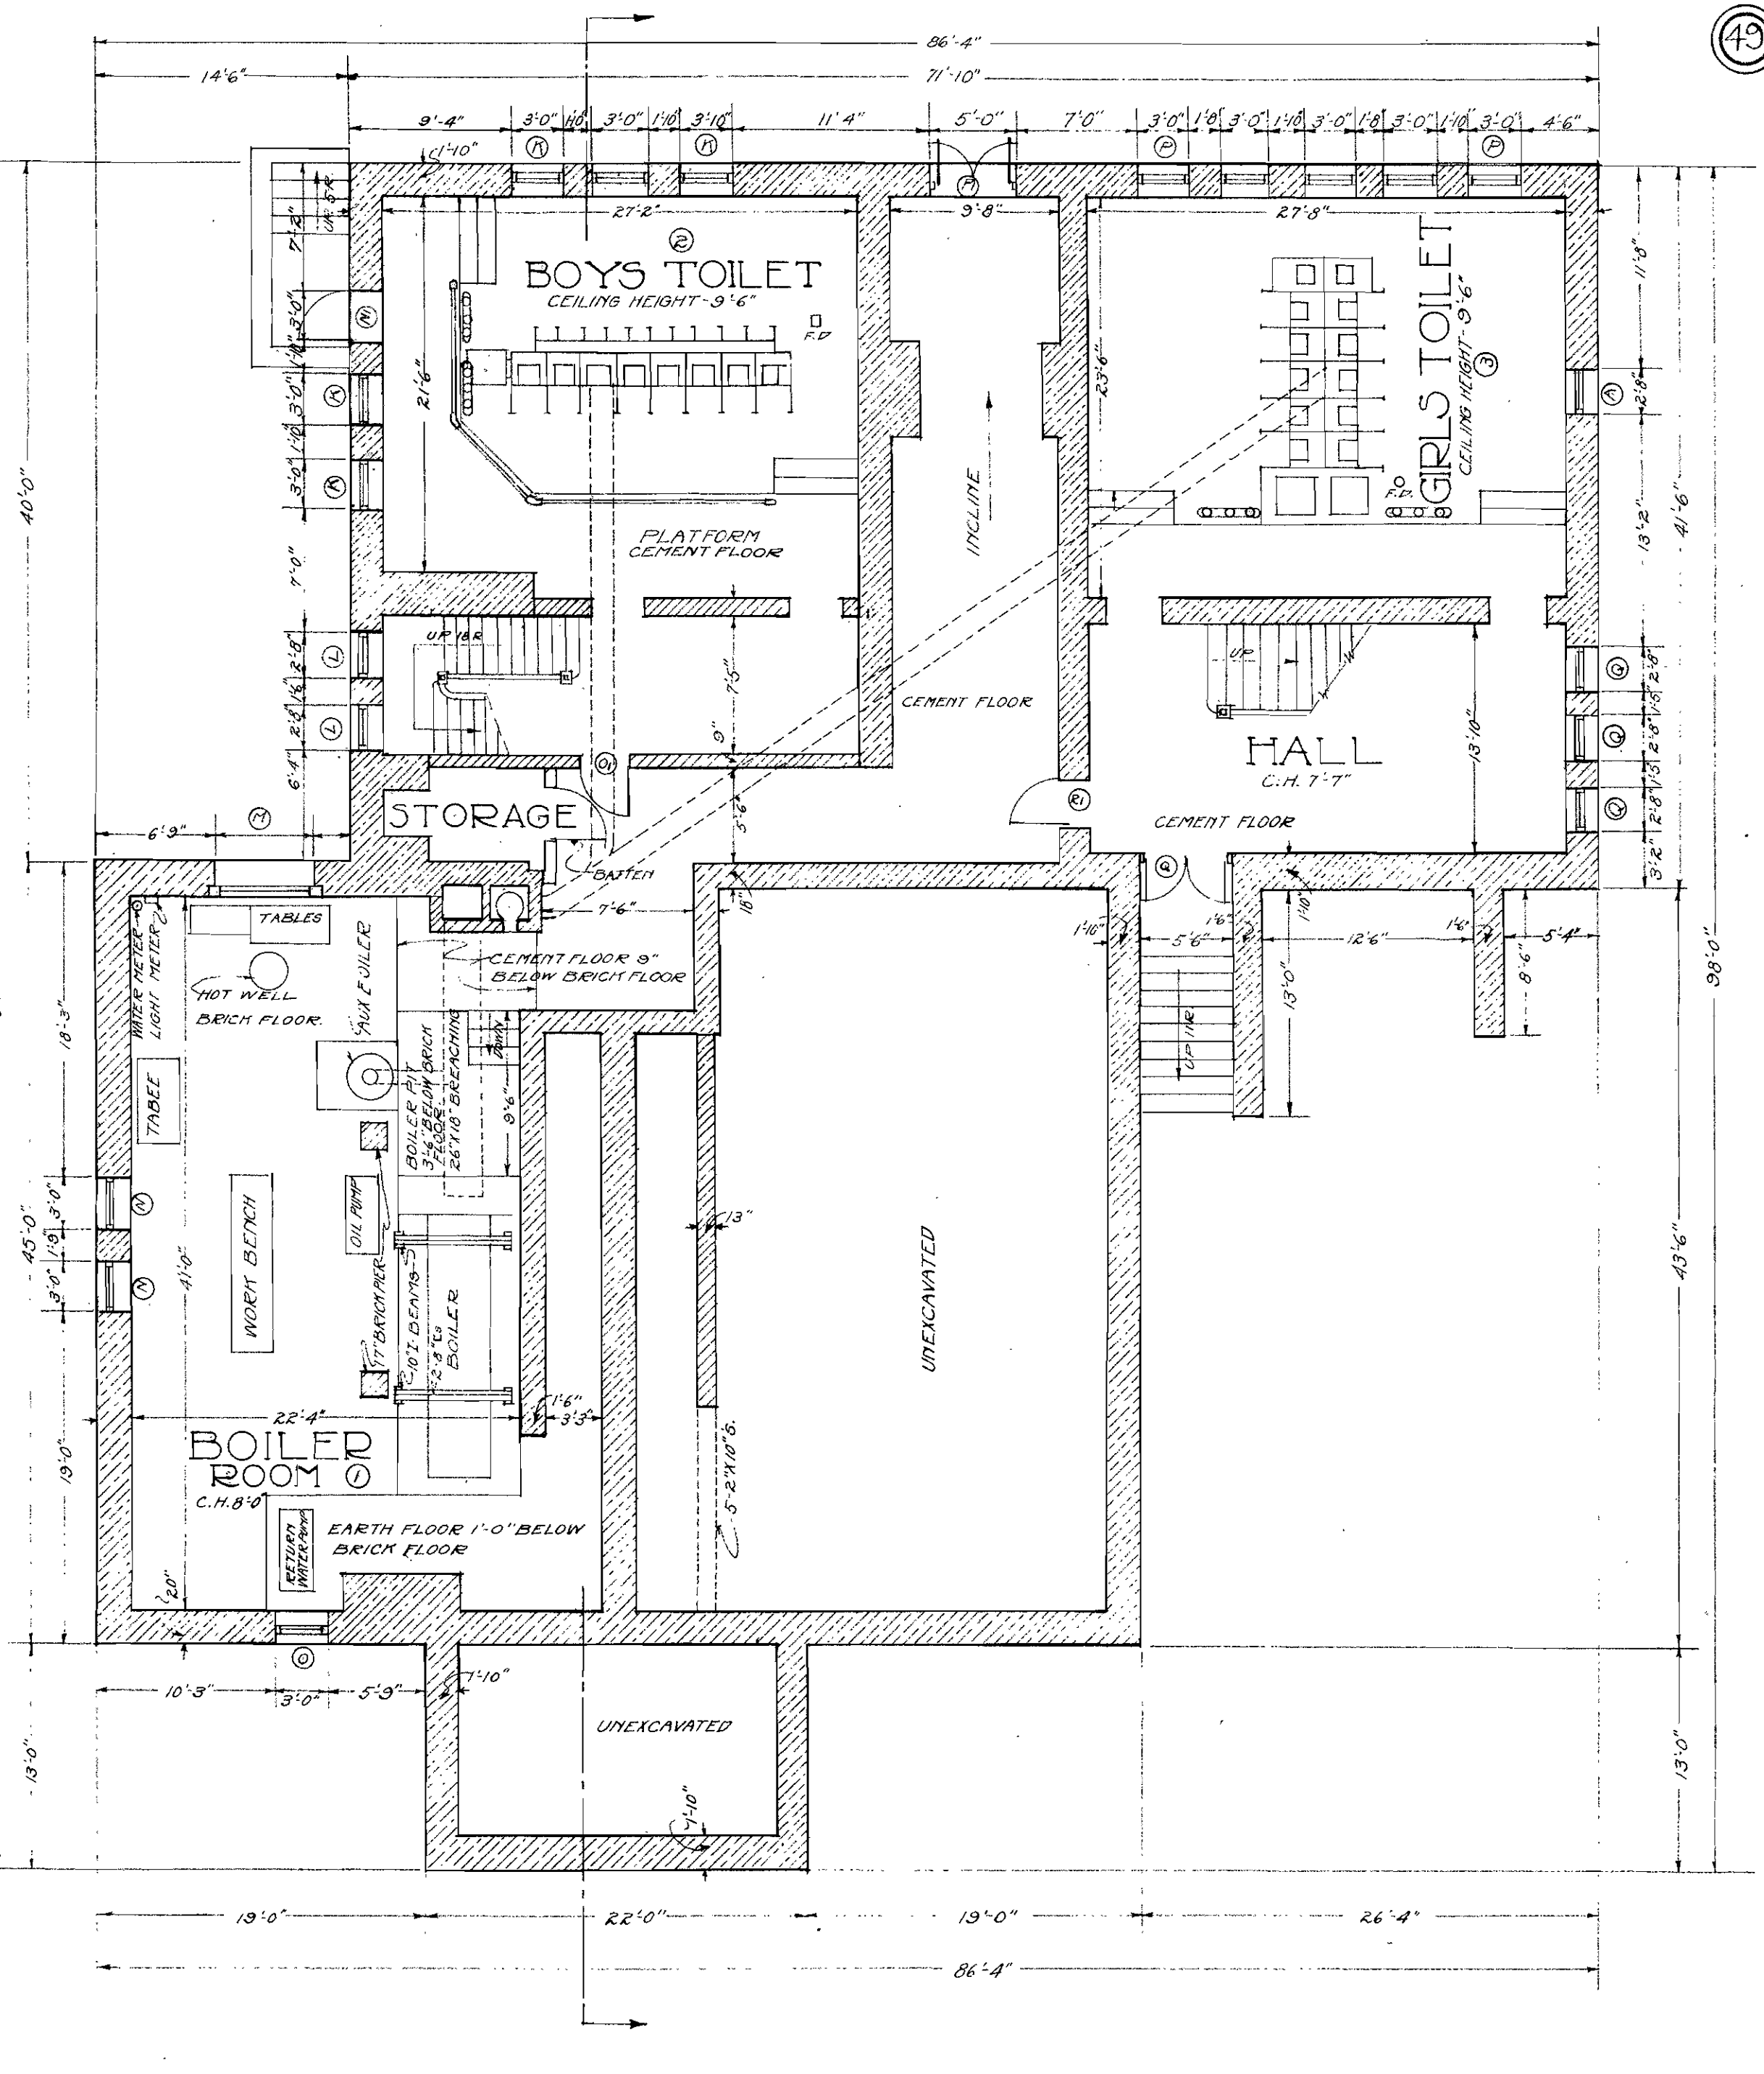

BASEMENT PLAN

SCALE 0 2 4 6 8 12
 • EVERETT SCHOOL •

TOPPING VALUATION COMPANY
 KANSAS CITY MISSOURI
 DATE APRIL 1911 DRAWN *Ammon*
 TRACED H.F.B. CHECKED A.E.S.
 APPROVED *A.J.C.*