


ROOF PLAN

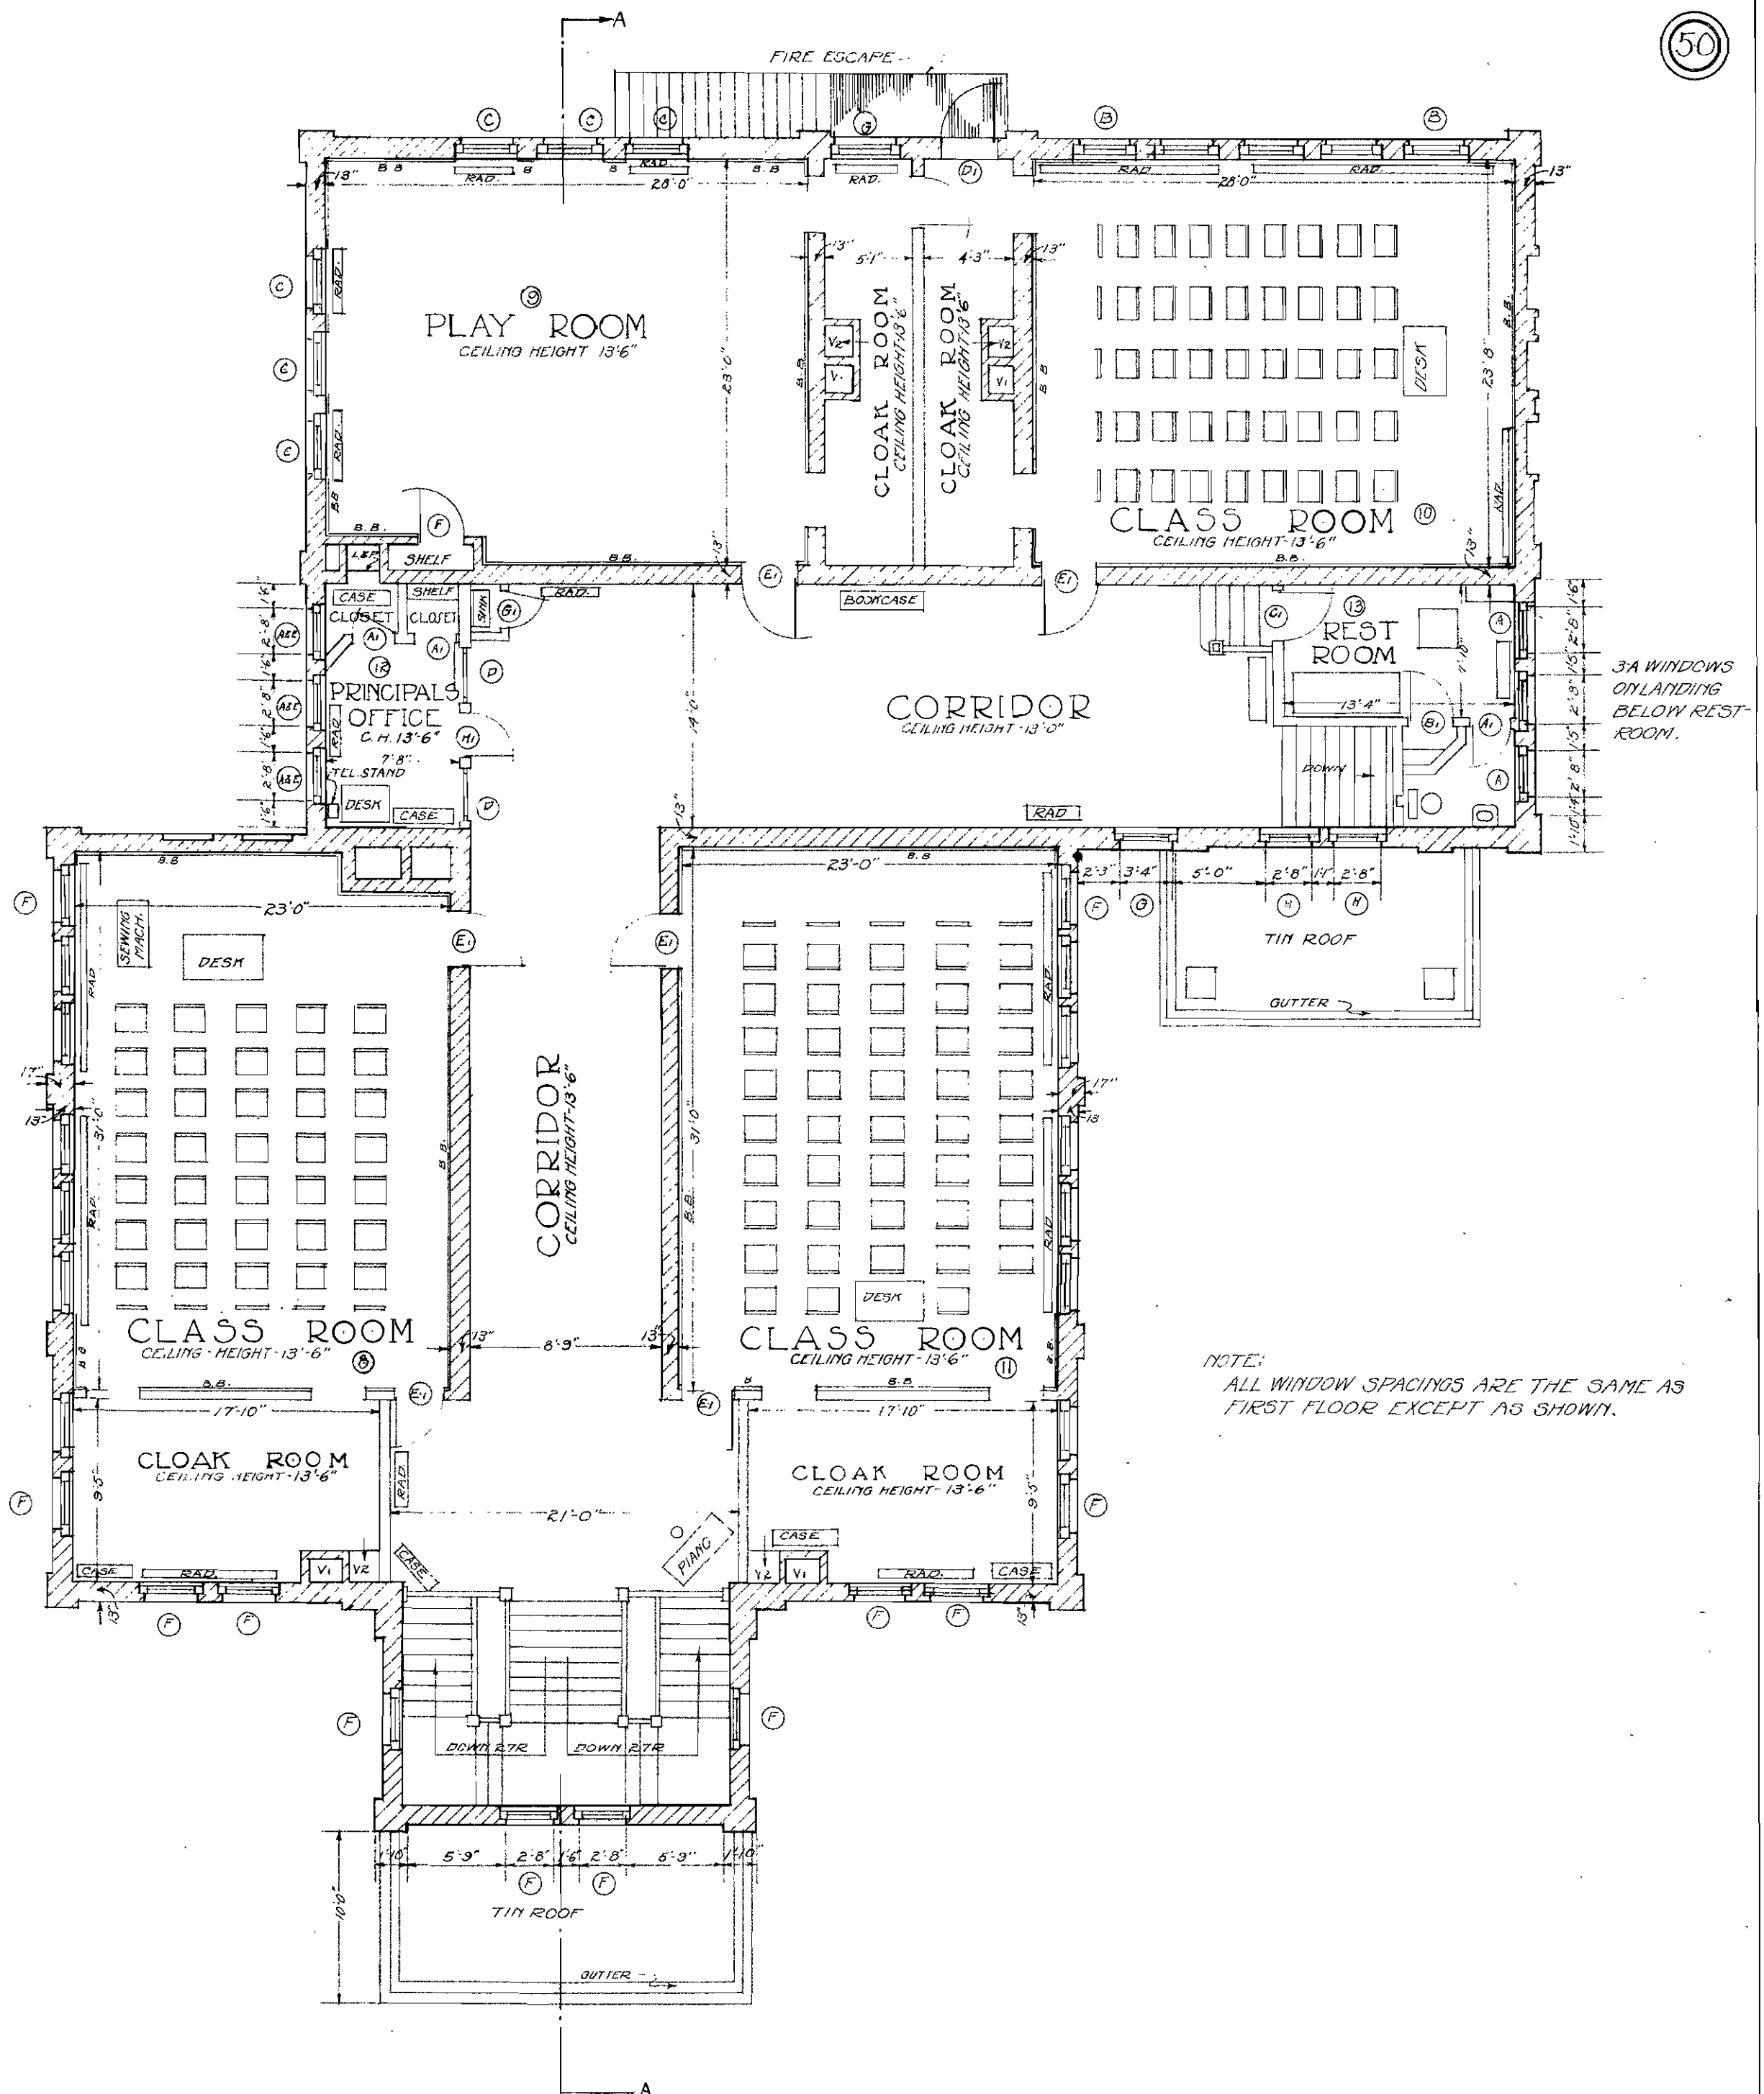

SECOND FLOOR PLAN

NOTE:
ALL WINDOW SPACINGS ARE THE SAME AS
FIRST FLOOR EXCEPT AS SHOWN.

SCALE 0 2 4 6 8 12
• EVERETT SCHOOL •

TOPPING VALUATION COMPANY
KANSAS CITY MISSOURI
DATE APRIL 1921 DRAWN SHAWSON
TRACED FEB. CHECKED HRS
APPROVED F.V.C.