


36<sup>TH</sup> STREET

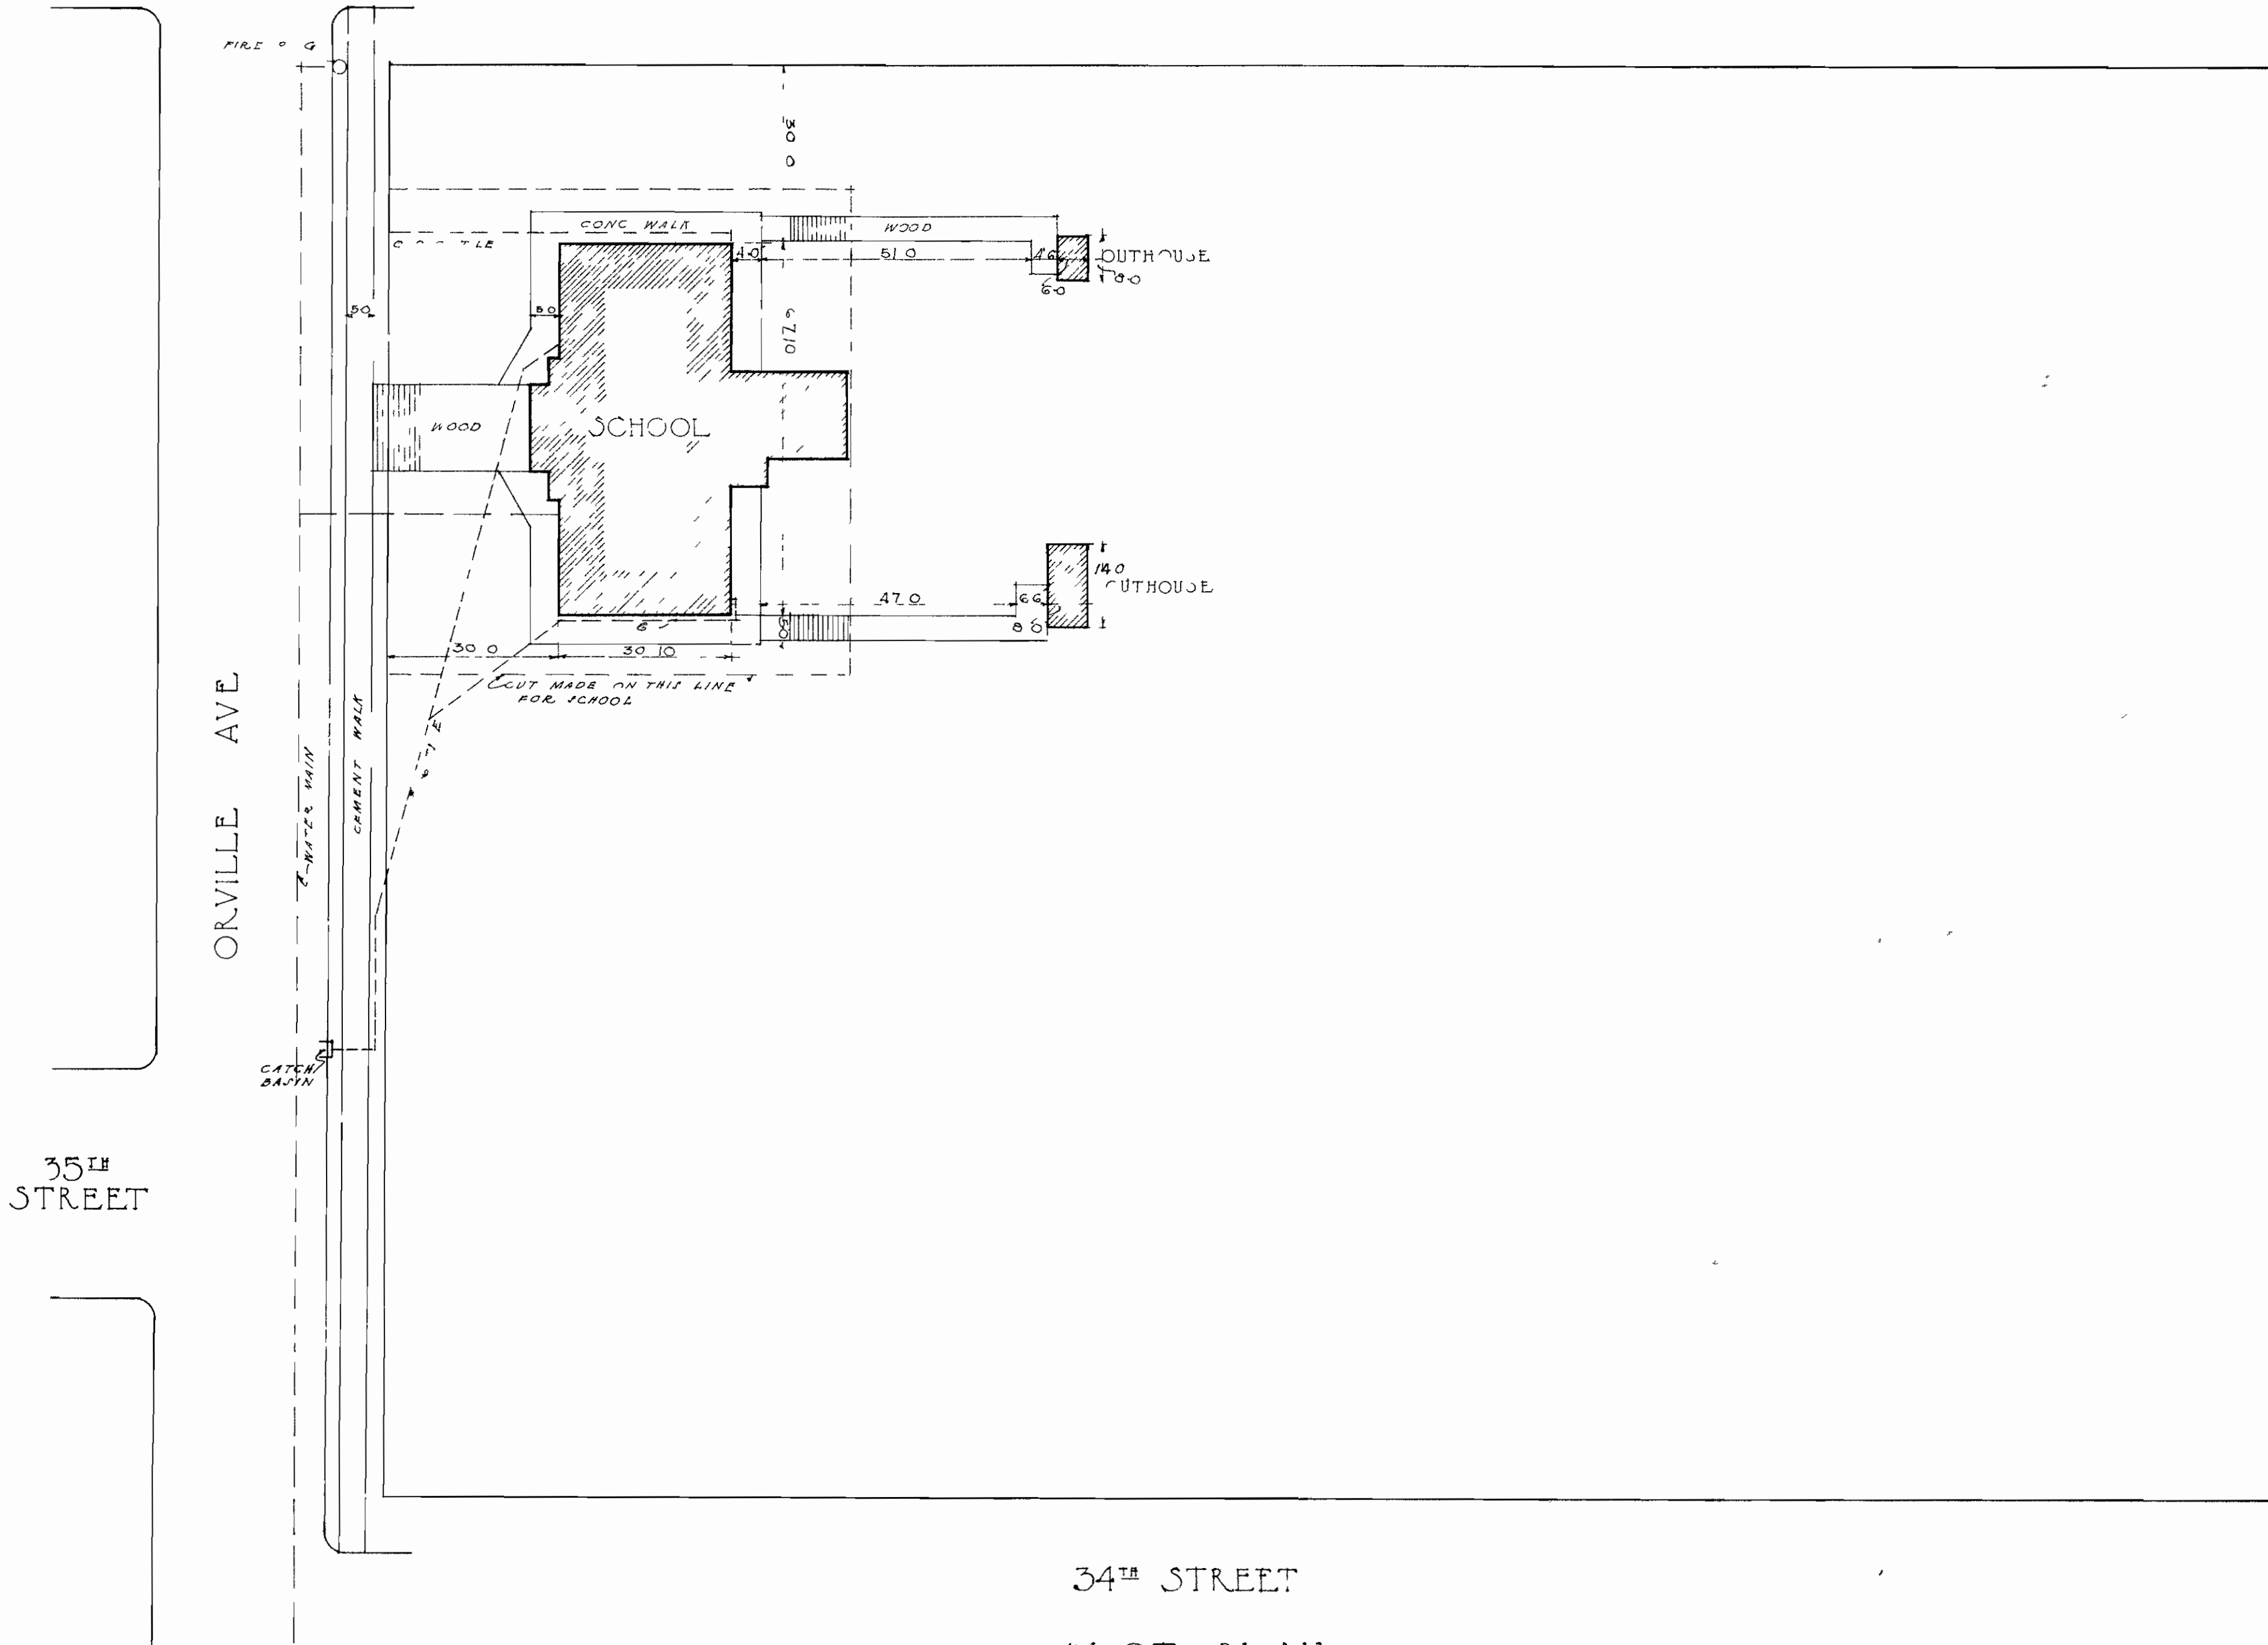


35<sup>TH</sup> STREET

34<sup>TH</sup> STREET

LOT PLAN  
SCALE 0 5 10 15 20 30

FRANCES WILLARD SCHOOL

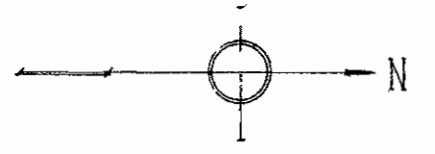

TOPPING PLANNING COMPANY	
KANSAS CITY, MISSOURI	
DATE NOV 1920	DRAWN COMFORT
TRACED CARROLL	CHECKED ARS
APPROVED JPC	