

HASKEL

(ASPHALT)

AVE.

PLAY GROUND




LEGEND

GAS MAIN ————

WATER ————

HEATING LINE ————

SEWER ————

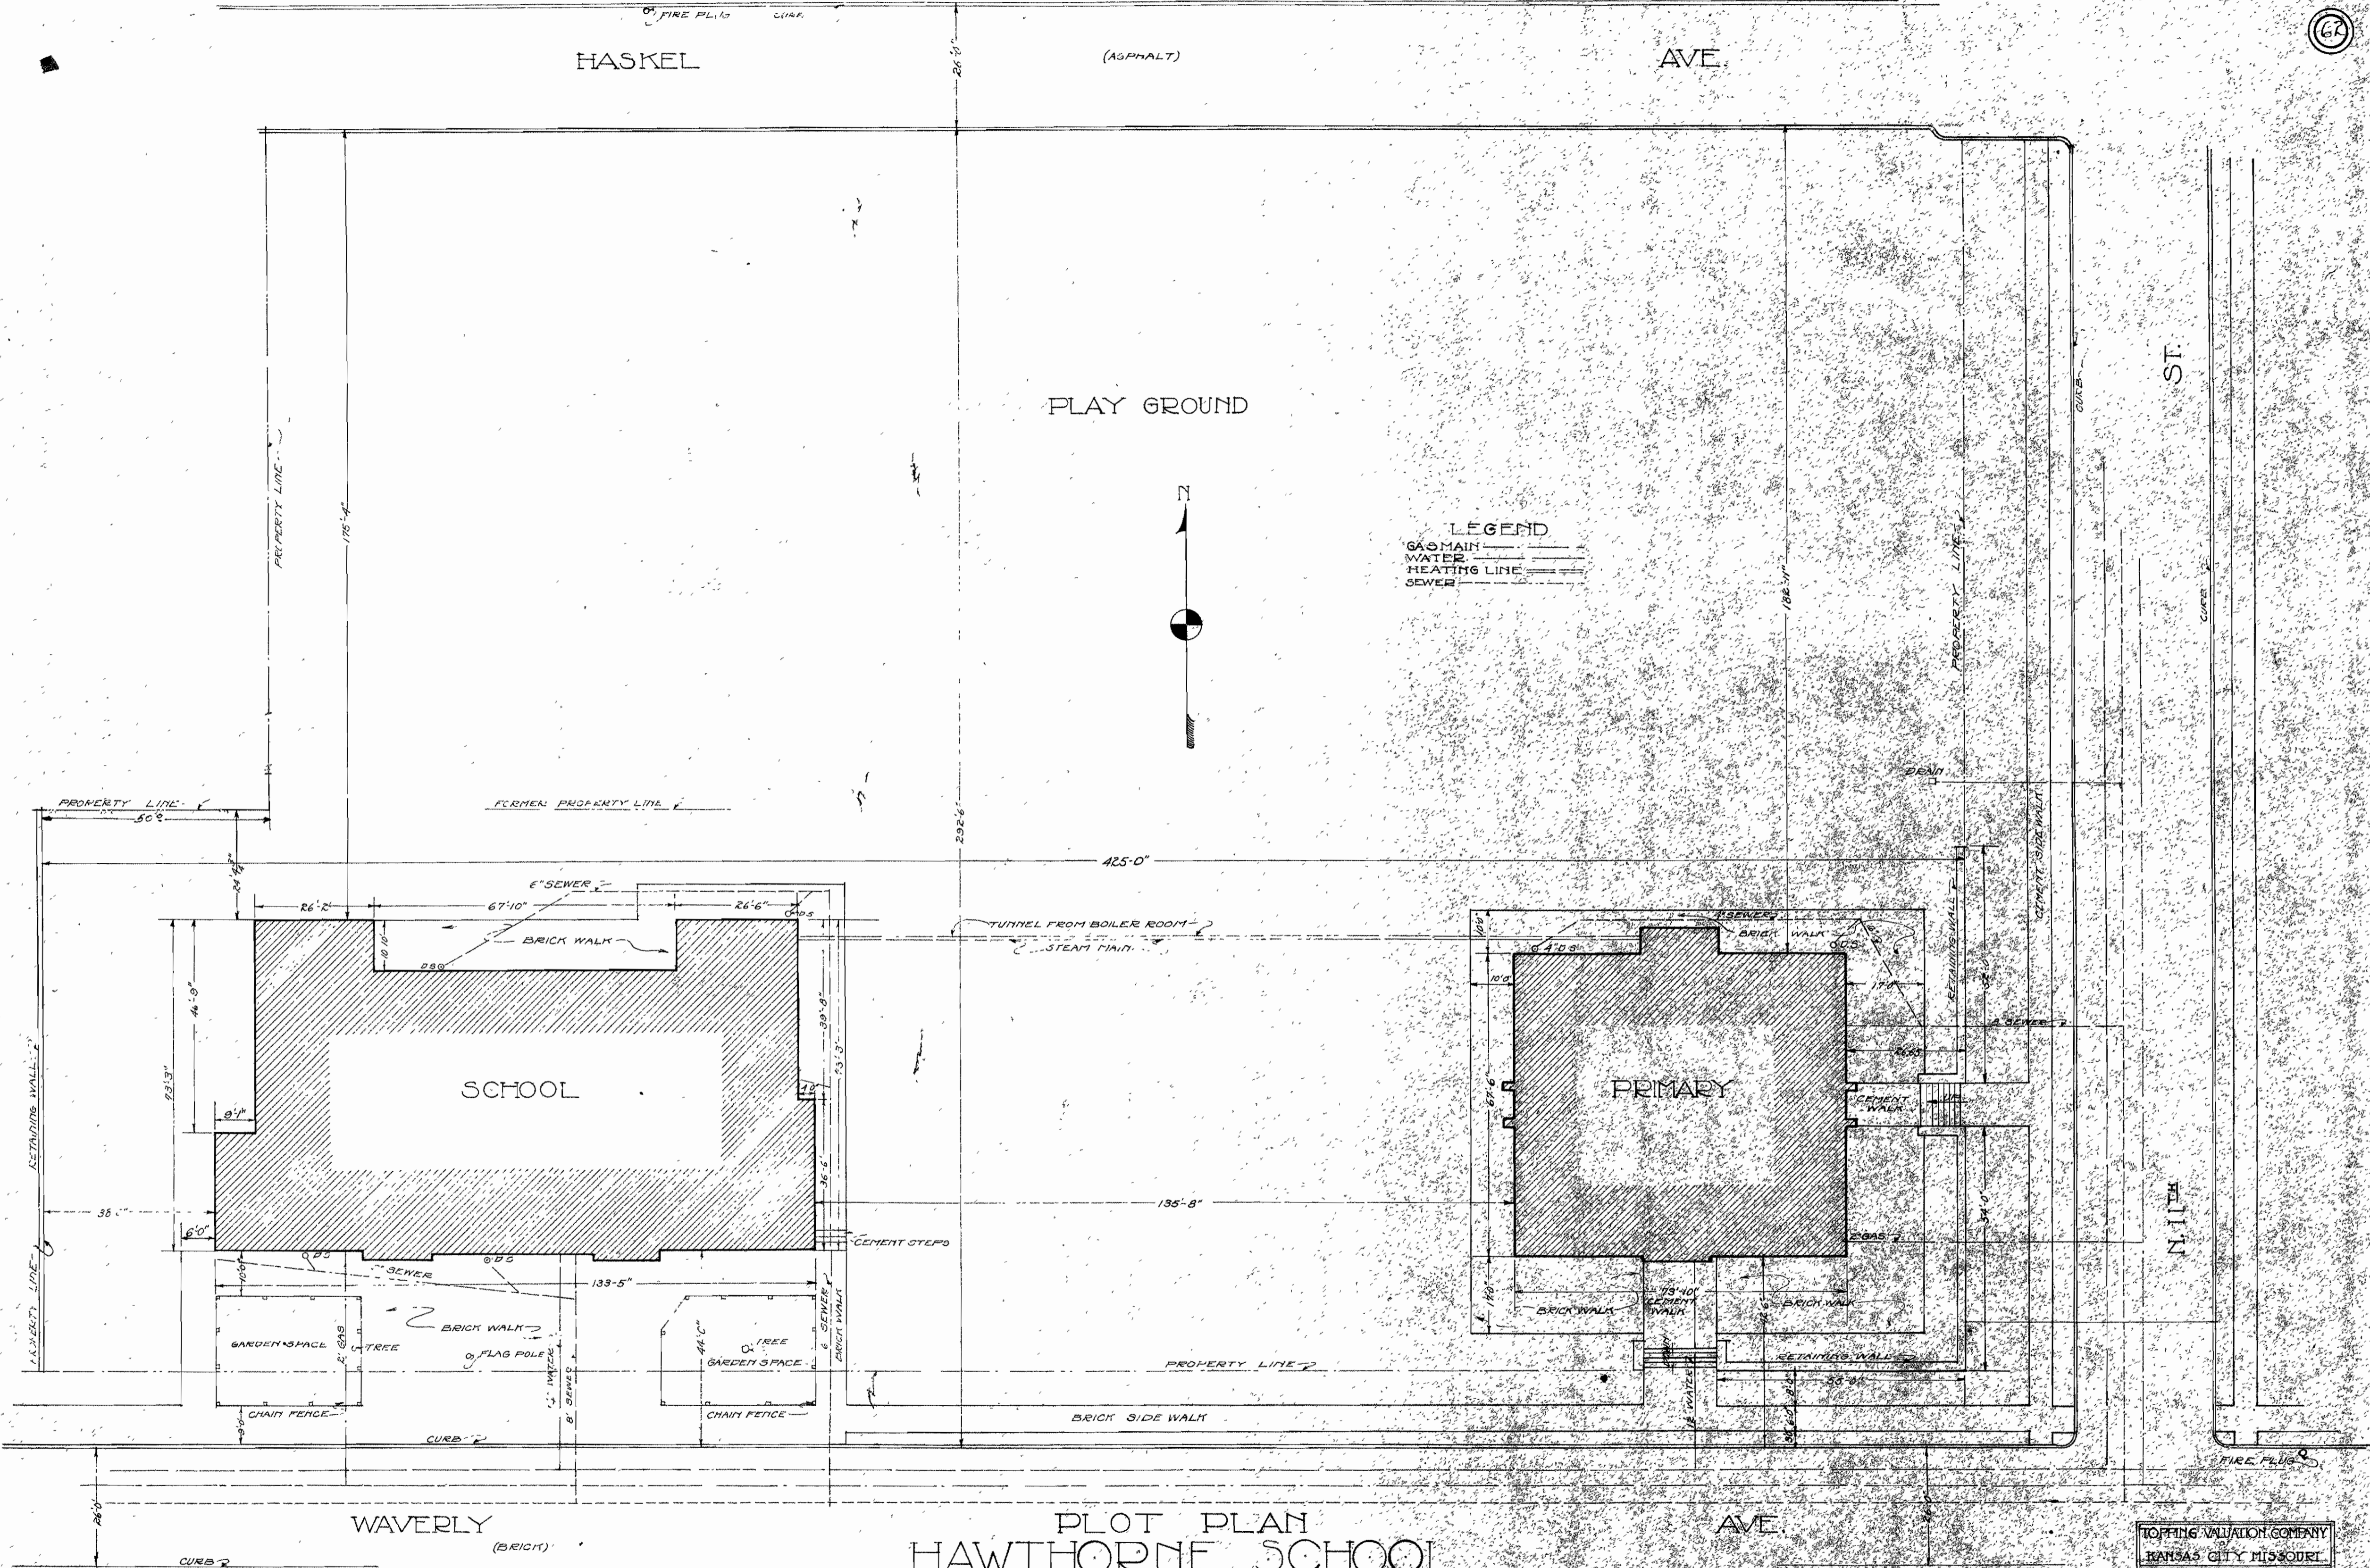

SCHOOL

PRIMARY

PLOT PLAN
HAWTHORNE SCHOOL

SCALE 0 2 4 6 8 10

TOPPING VALUATION COMPANY
KANSAS CITY MISSOURI
DATE MAY 1921 DRAWN W.L.F.
TRACED H.F.S. CHECKED A.S.
APPROVED R.C.C.