


NOTE  
VENTS SHOWN ARE NOT  
IN USE EXCEPT TOILET VENT

FIRST FLOOR PLAN

NOTE  
ALL OUTSIDE WALLS HAVE A  
2" AIR SPACE

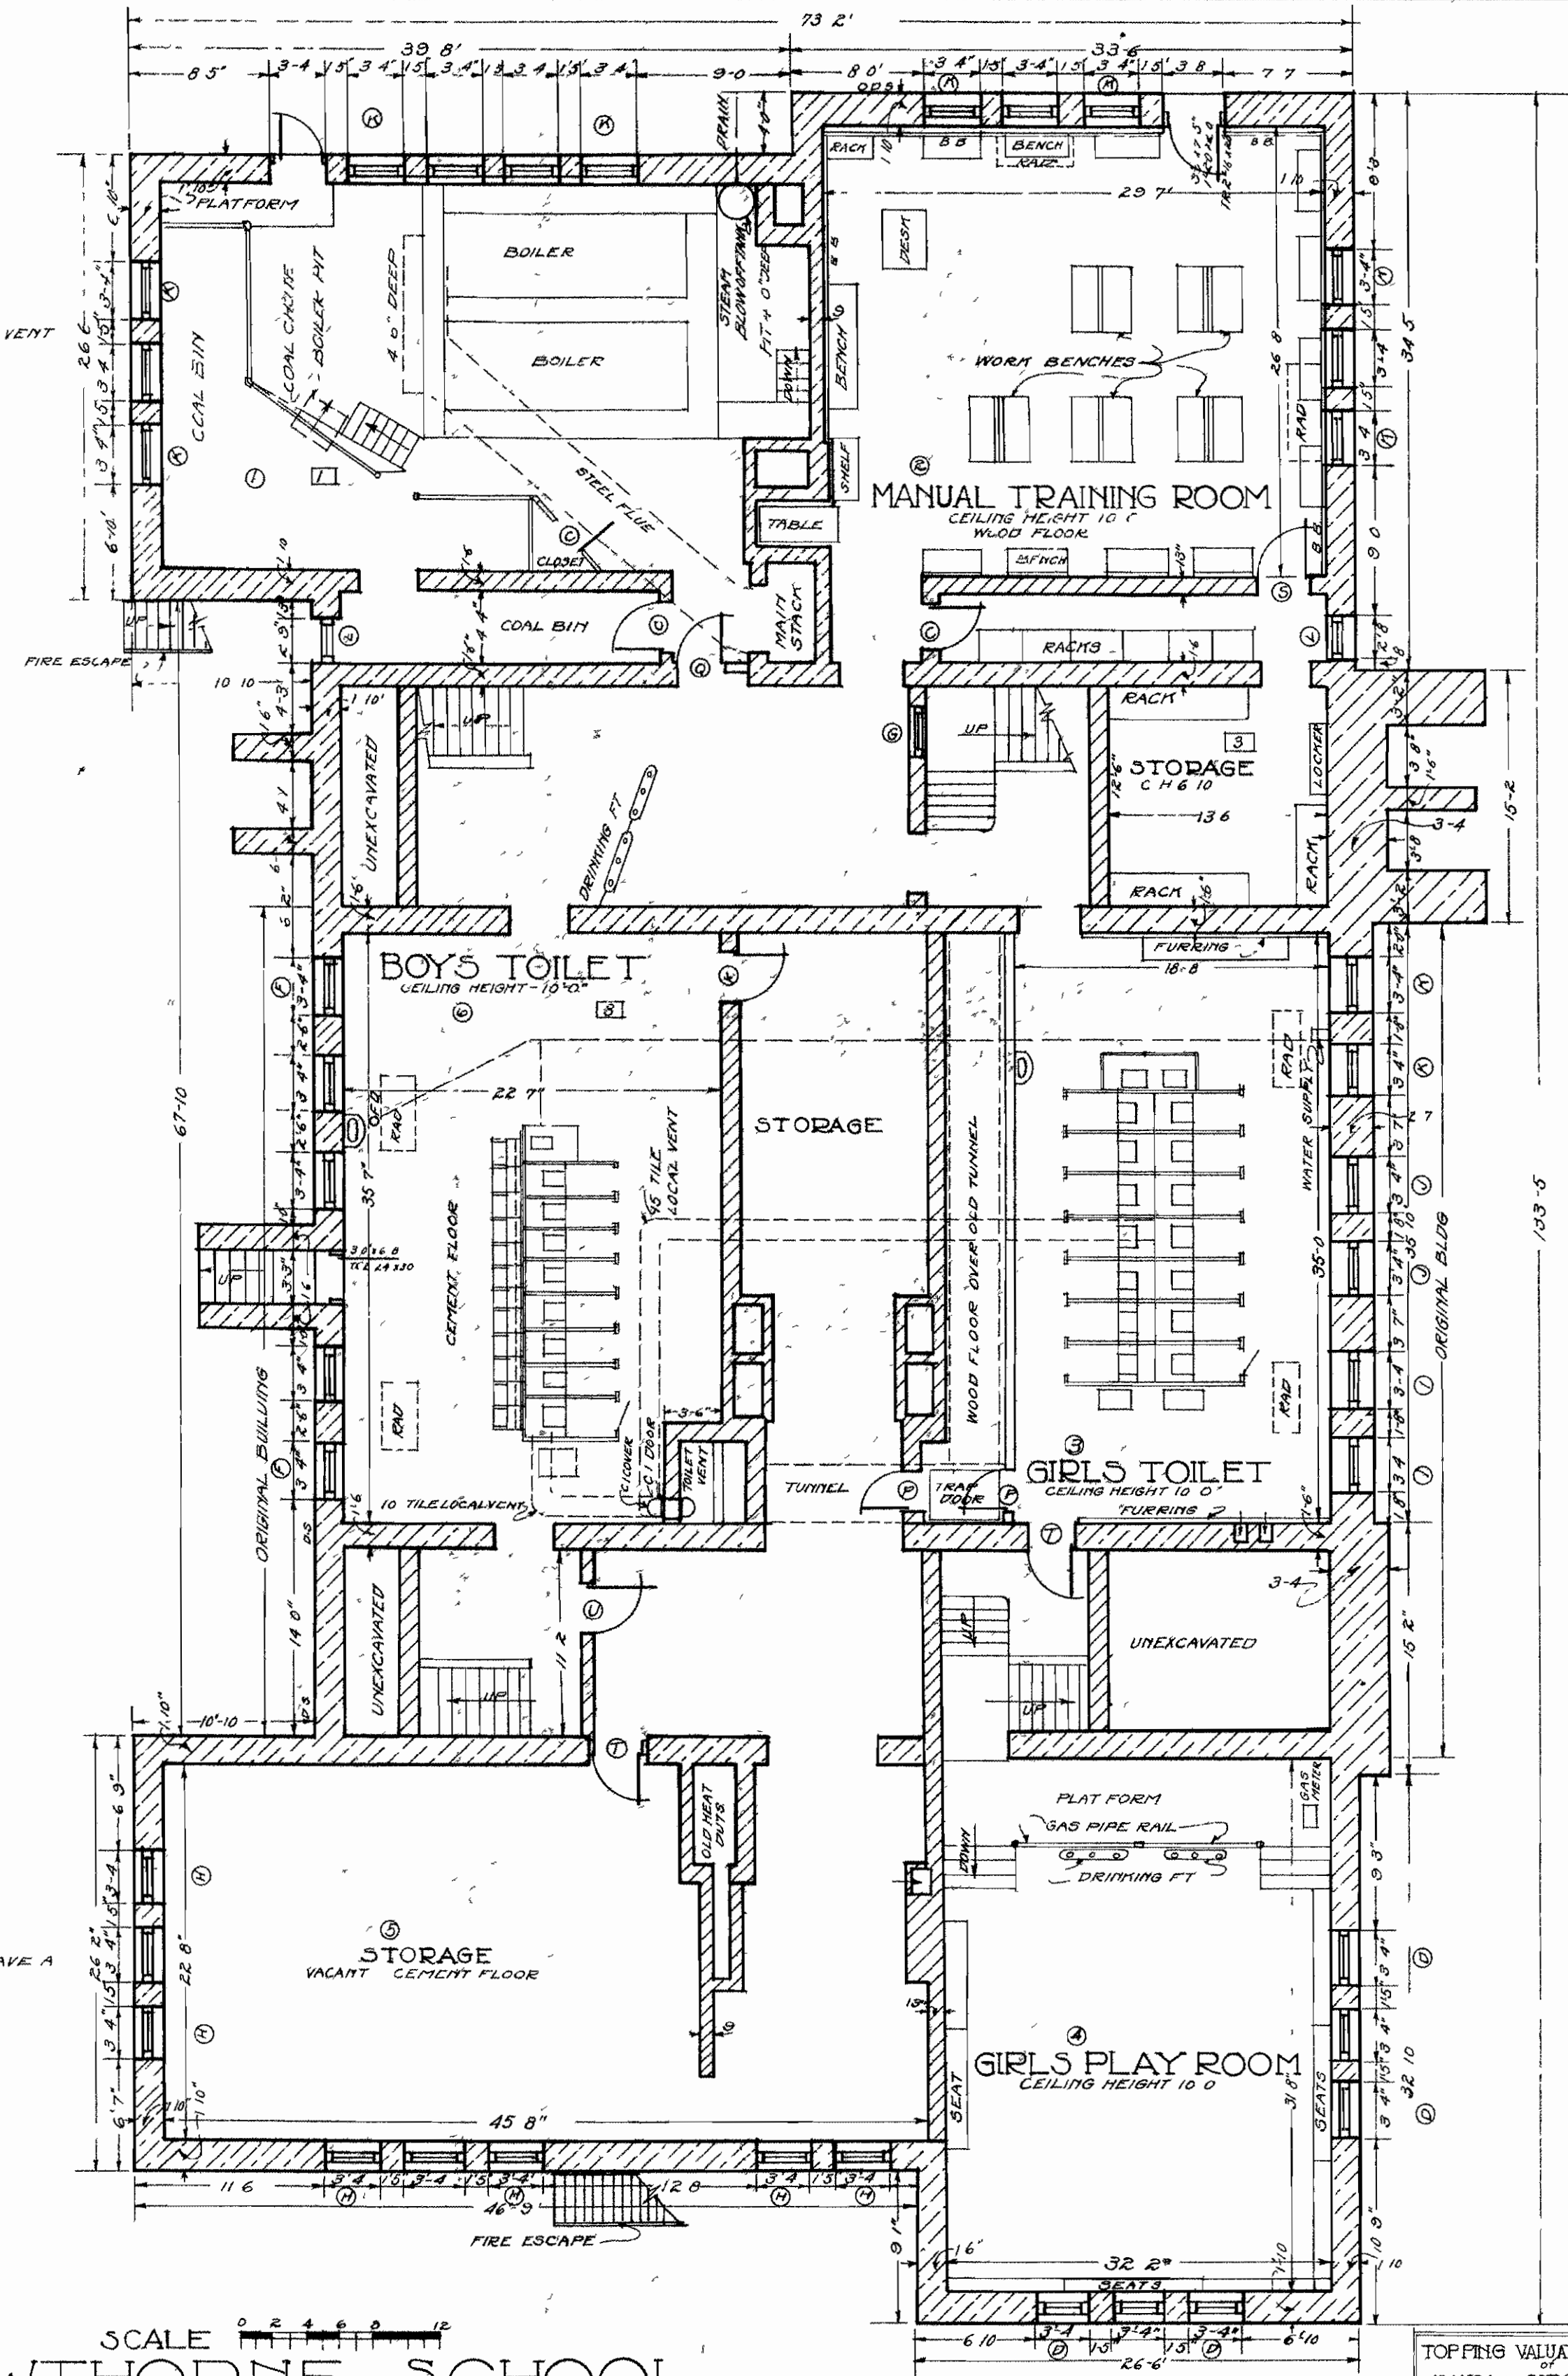

SCALE 0 2 4 6 8 10 12  
HAWTHORNE SCHOOL

BASEMENT PLAN

TOPPING VALUATION COMPANY  
KANSAS CITY MISSOURI  
DATE MAY 1921  
DRAWN WALKER  
TRACED HFB  
CHECKED ARS  
APPROVED C