


FIRST-FLOOR-PLAN

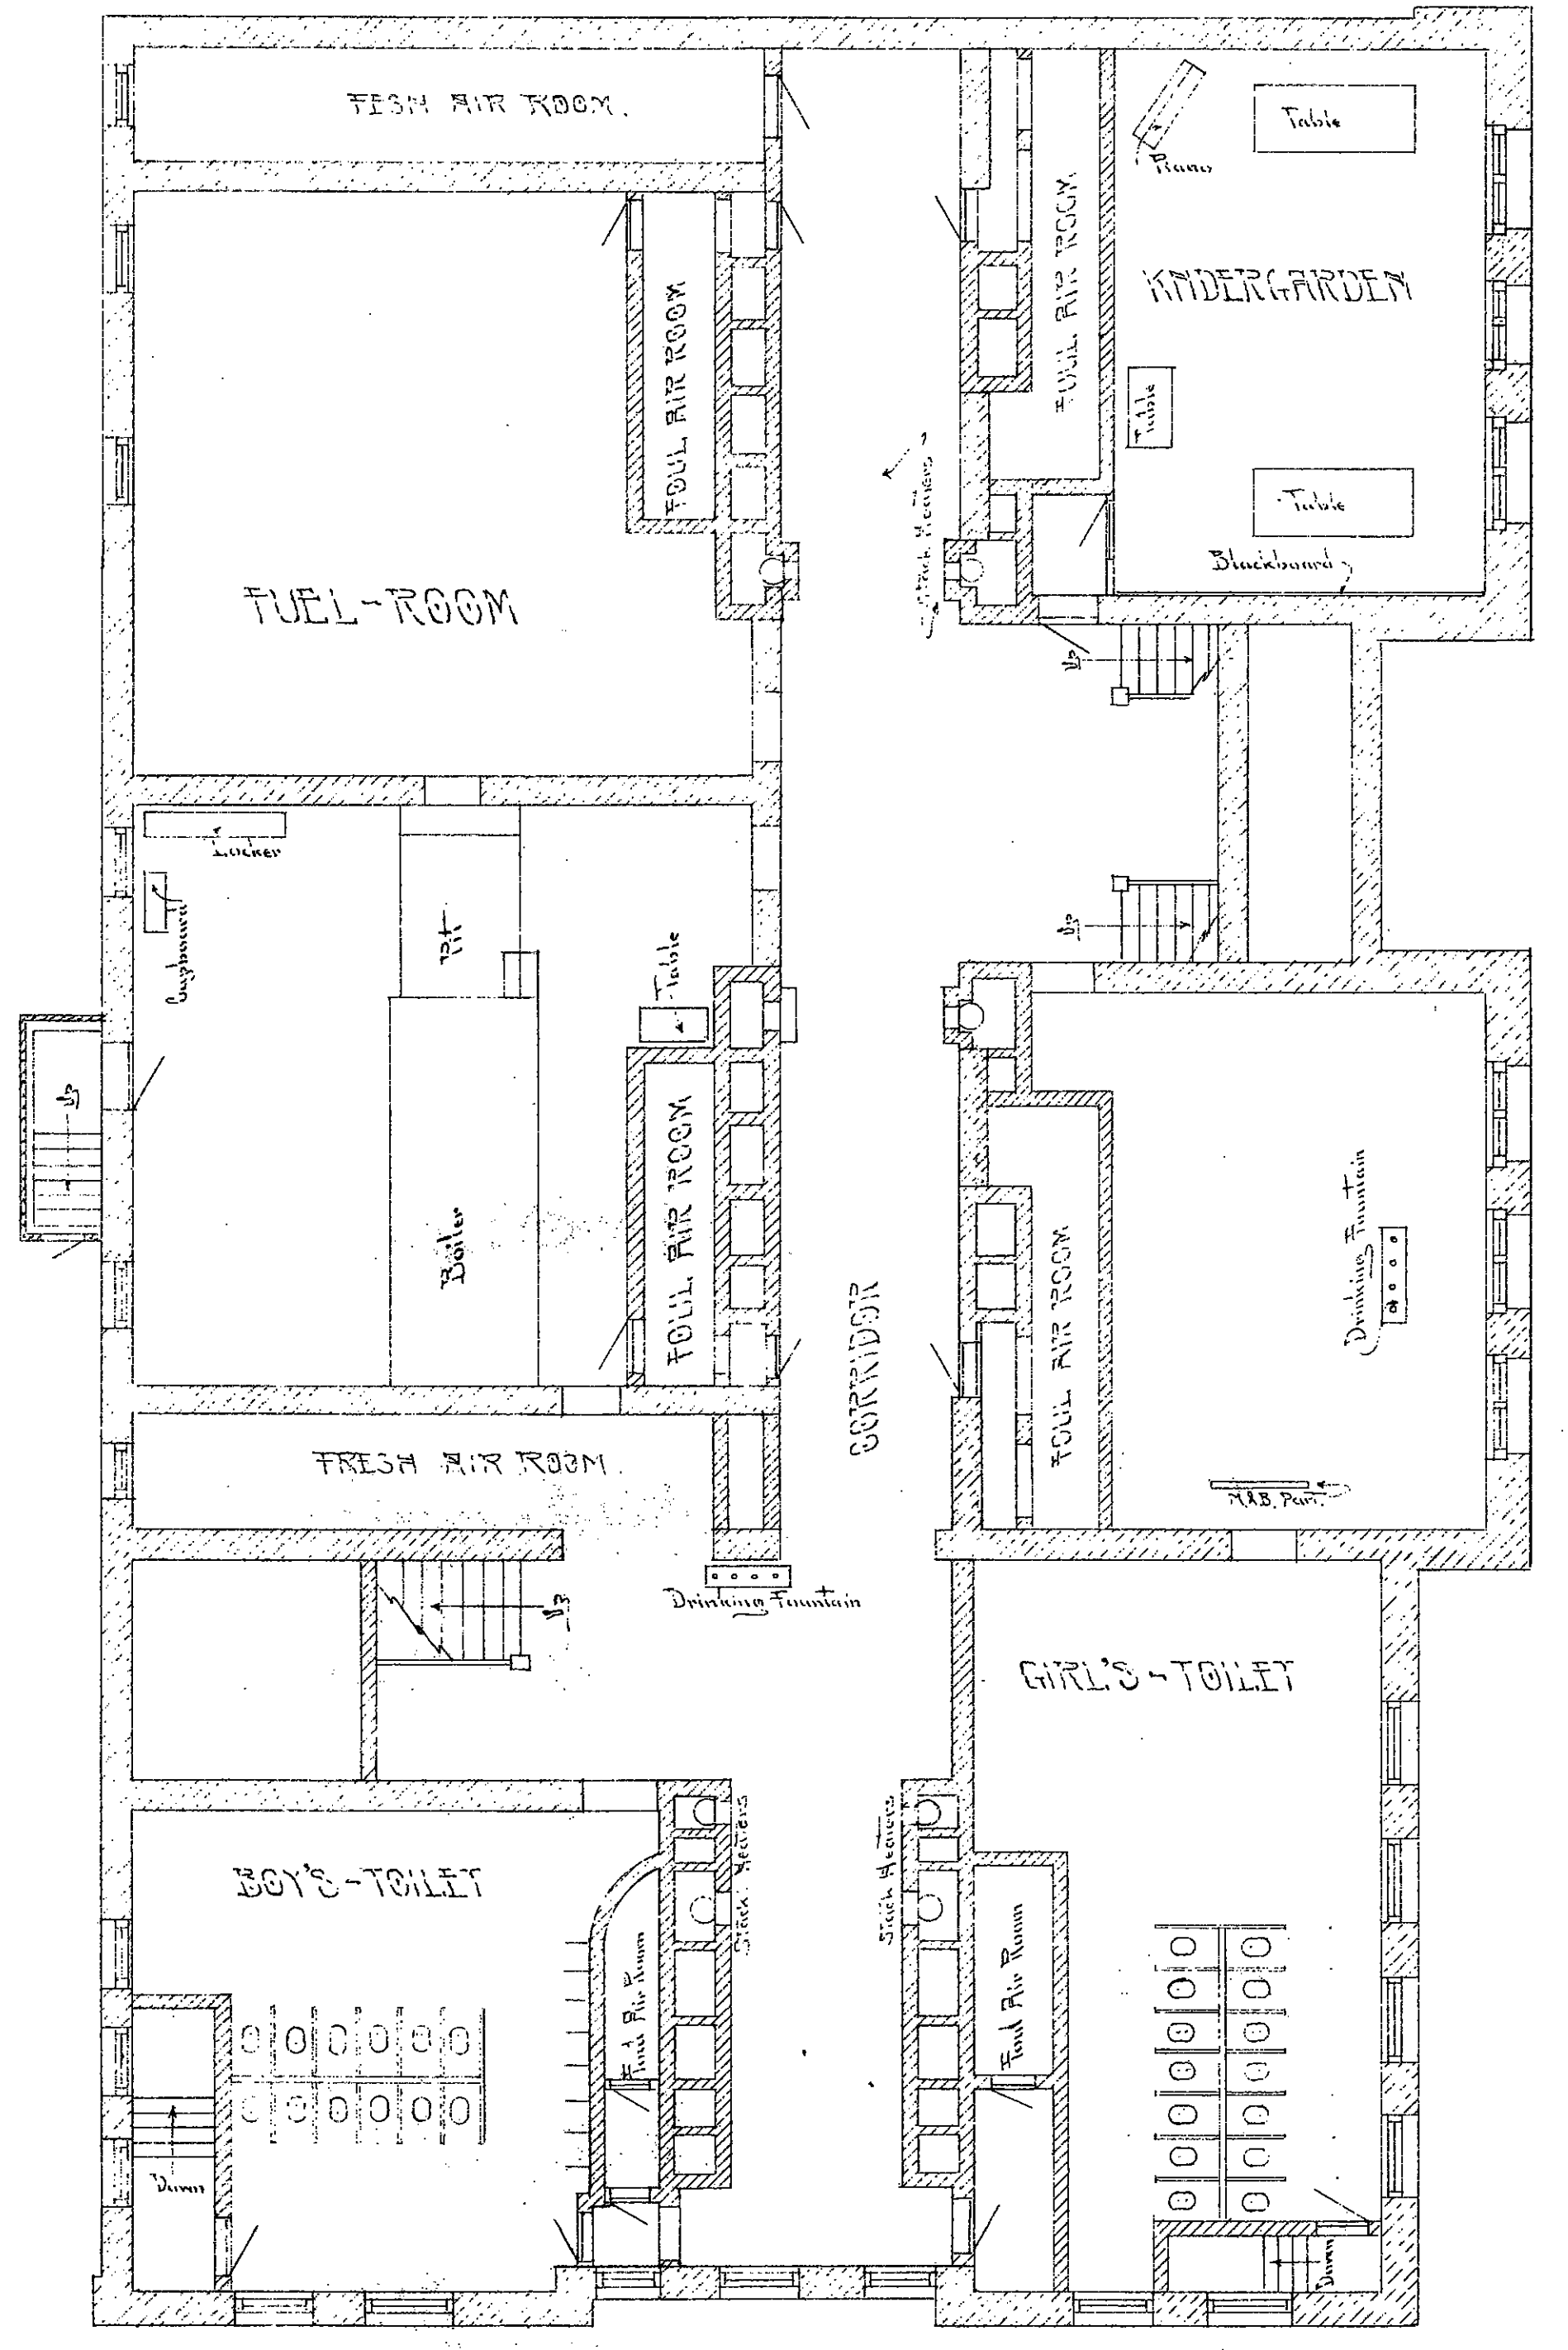

BASEMENT-FLOOR-PLAN

JOHN-FISKE-SCHOOL

Southernmost Approval Co.
 Kansas City, Mo.
 Division - Basement & 1st Floor
 John Fiske School R.R.
 Date - Dec. 1913
 Drawn - C.H.G.
 Traced - C.H.G.
 Approved - G.H.N. Ma.
 Scale 3/4" = 1'-0"