


• SOUTH • WING

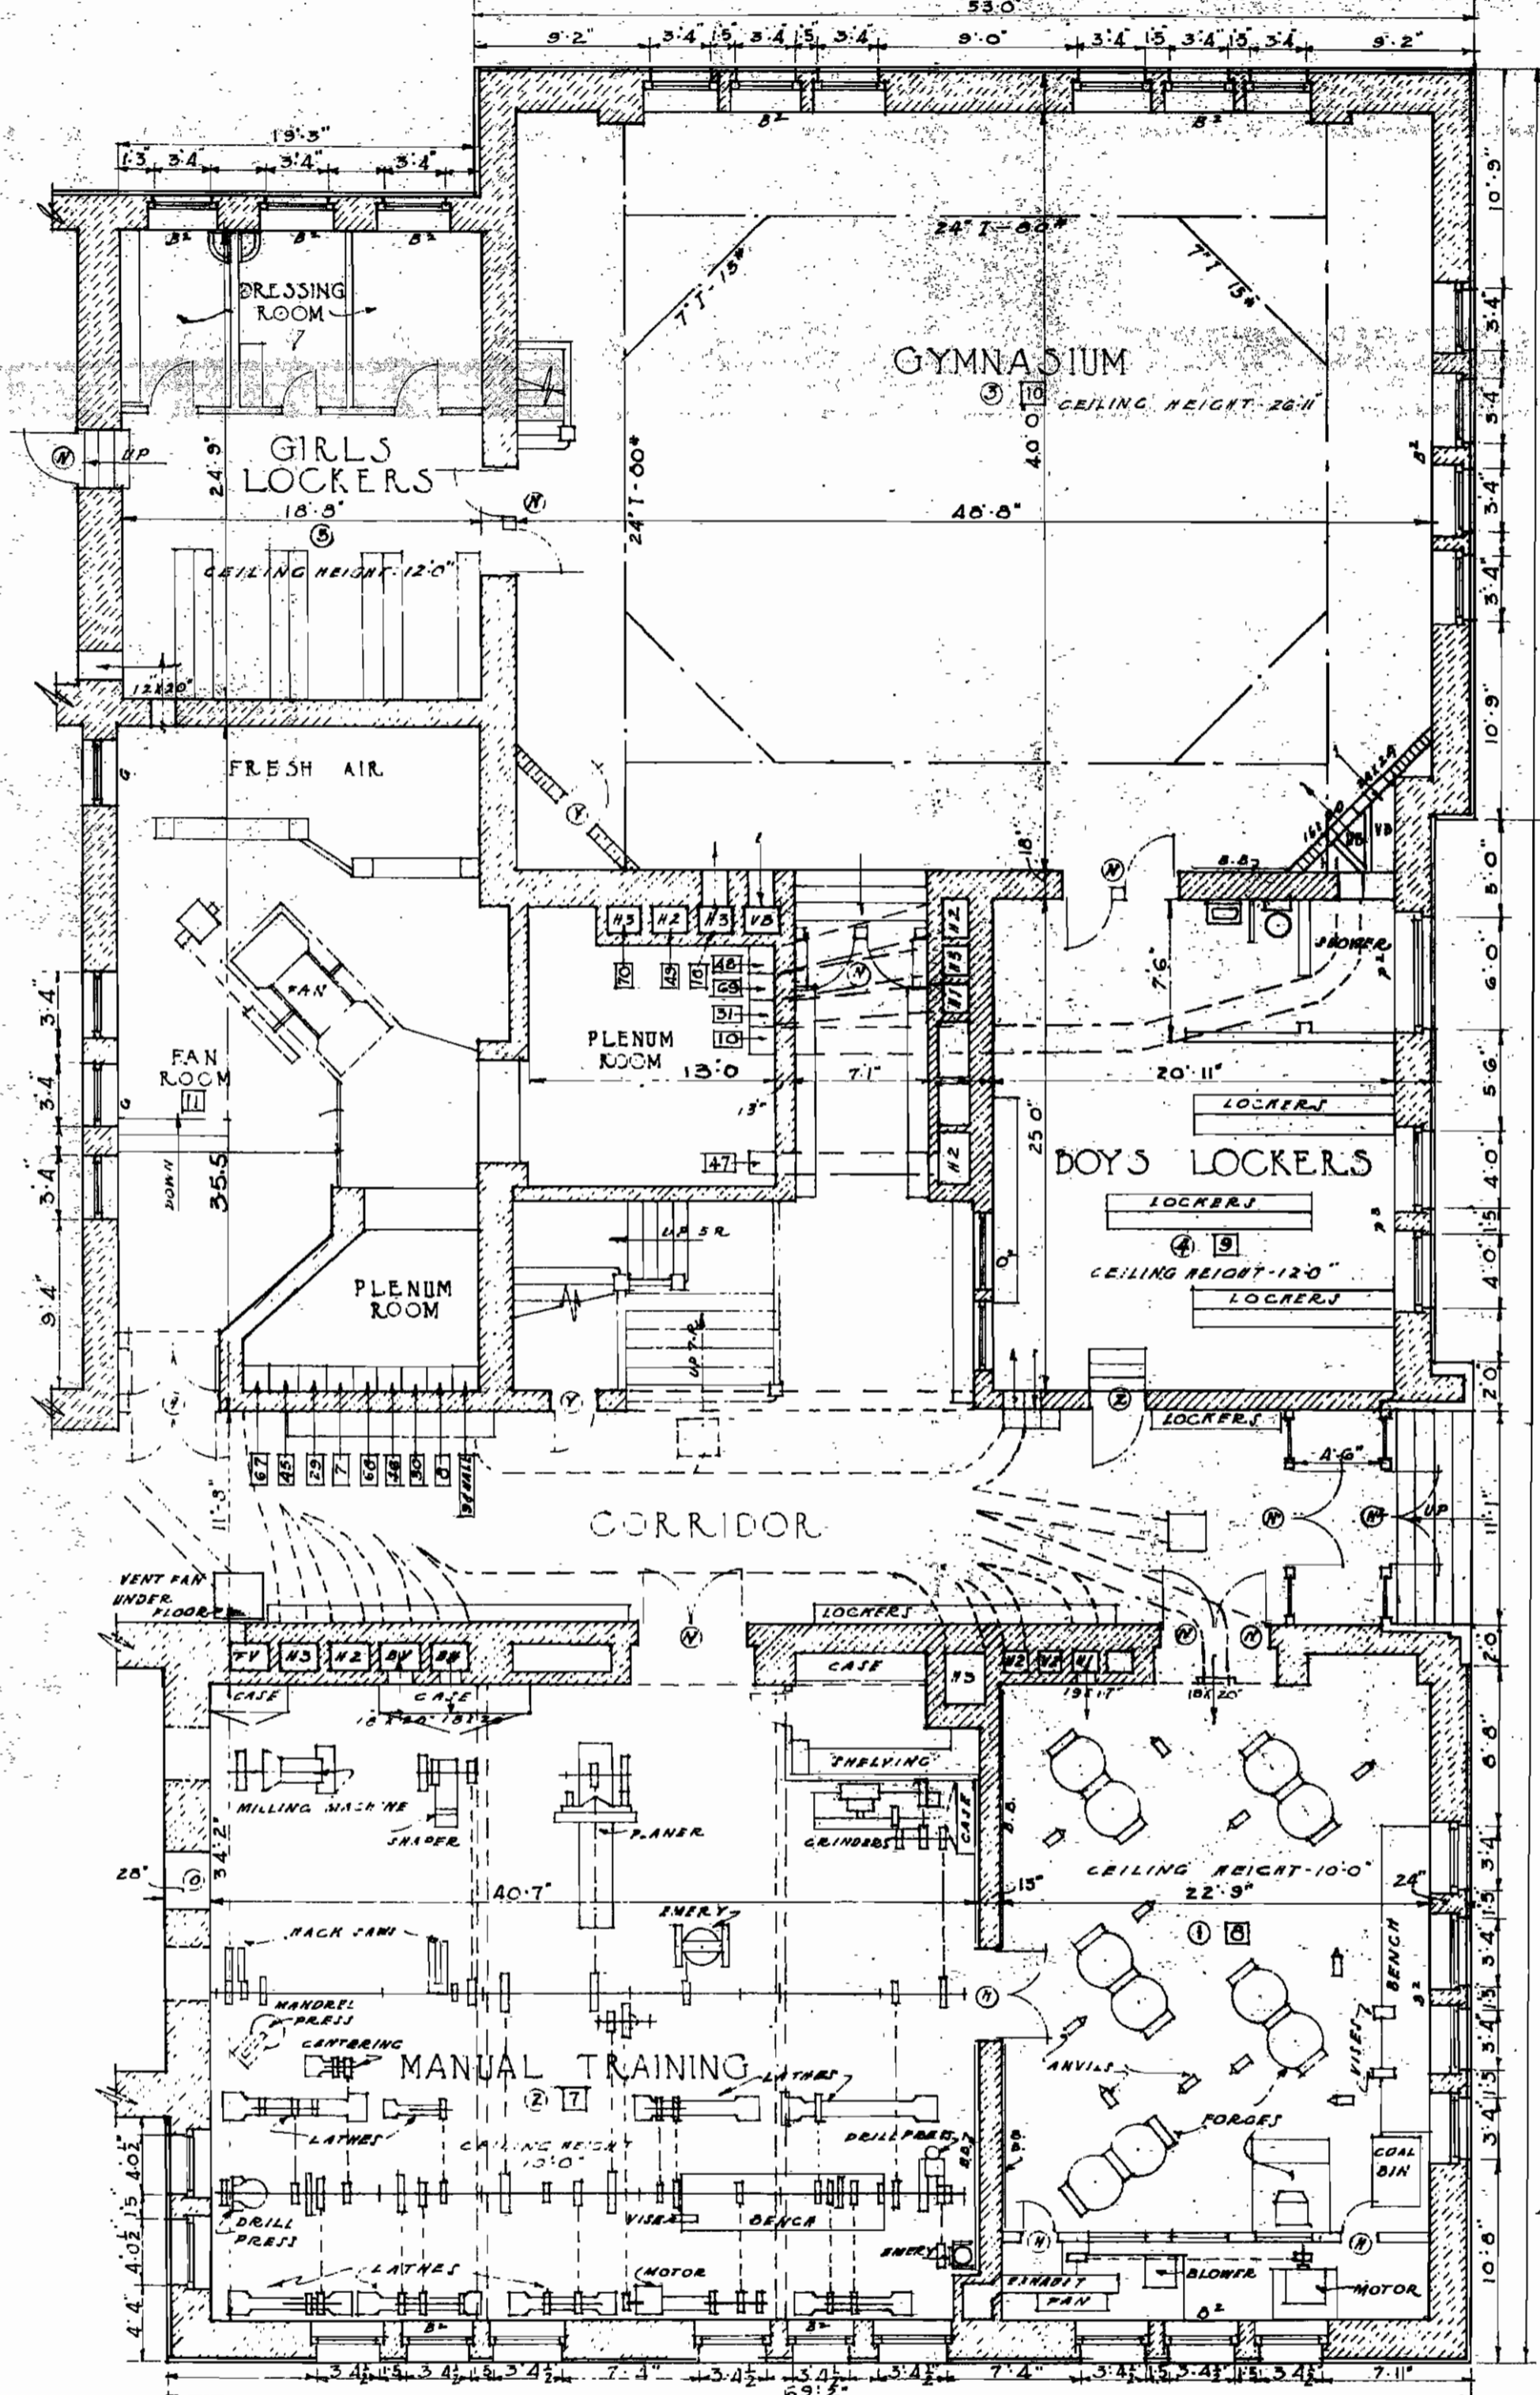

• NORTH • WING

• BASEMENT • PLAN

SCALE 1/4" = 1'-0"

NOTE:
GIVEN ROOM NUMBER - THIS [2]
OUR ROOM NUMBER - THIS [2]

• K.C.K. • HIGH • SCHOOL •

TOPPING VALUATION COMPANY
 KANSAS CITY, MISSOURI
 DATE Oct. 1920 DRAWN G.W.S.
 TRACED CARROLL CHECKED
 APPROVED