


CATHOLIC CEMETERY

PLAY GROUND

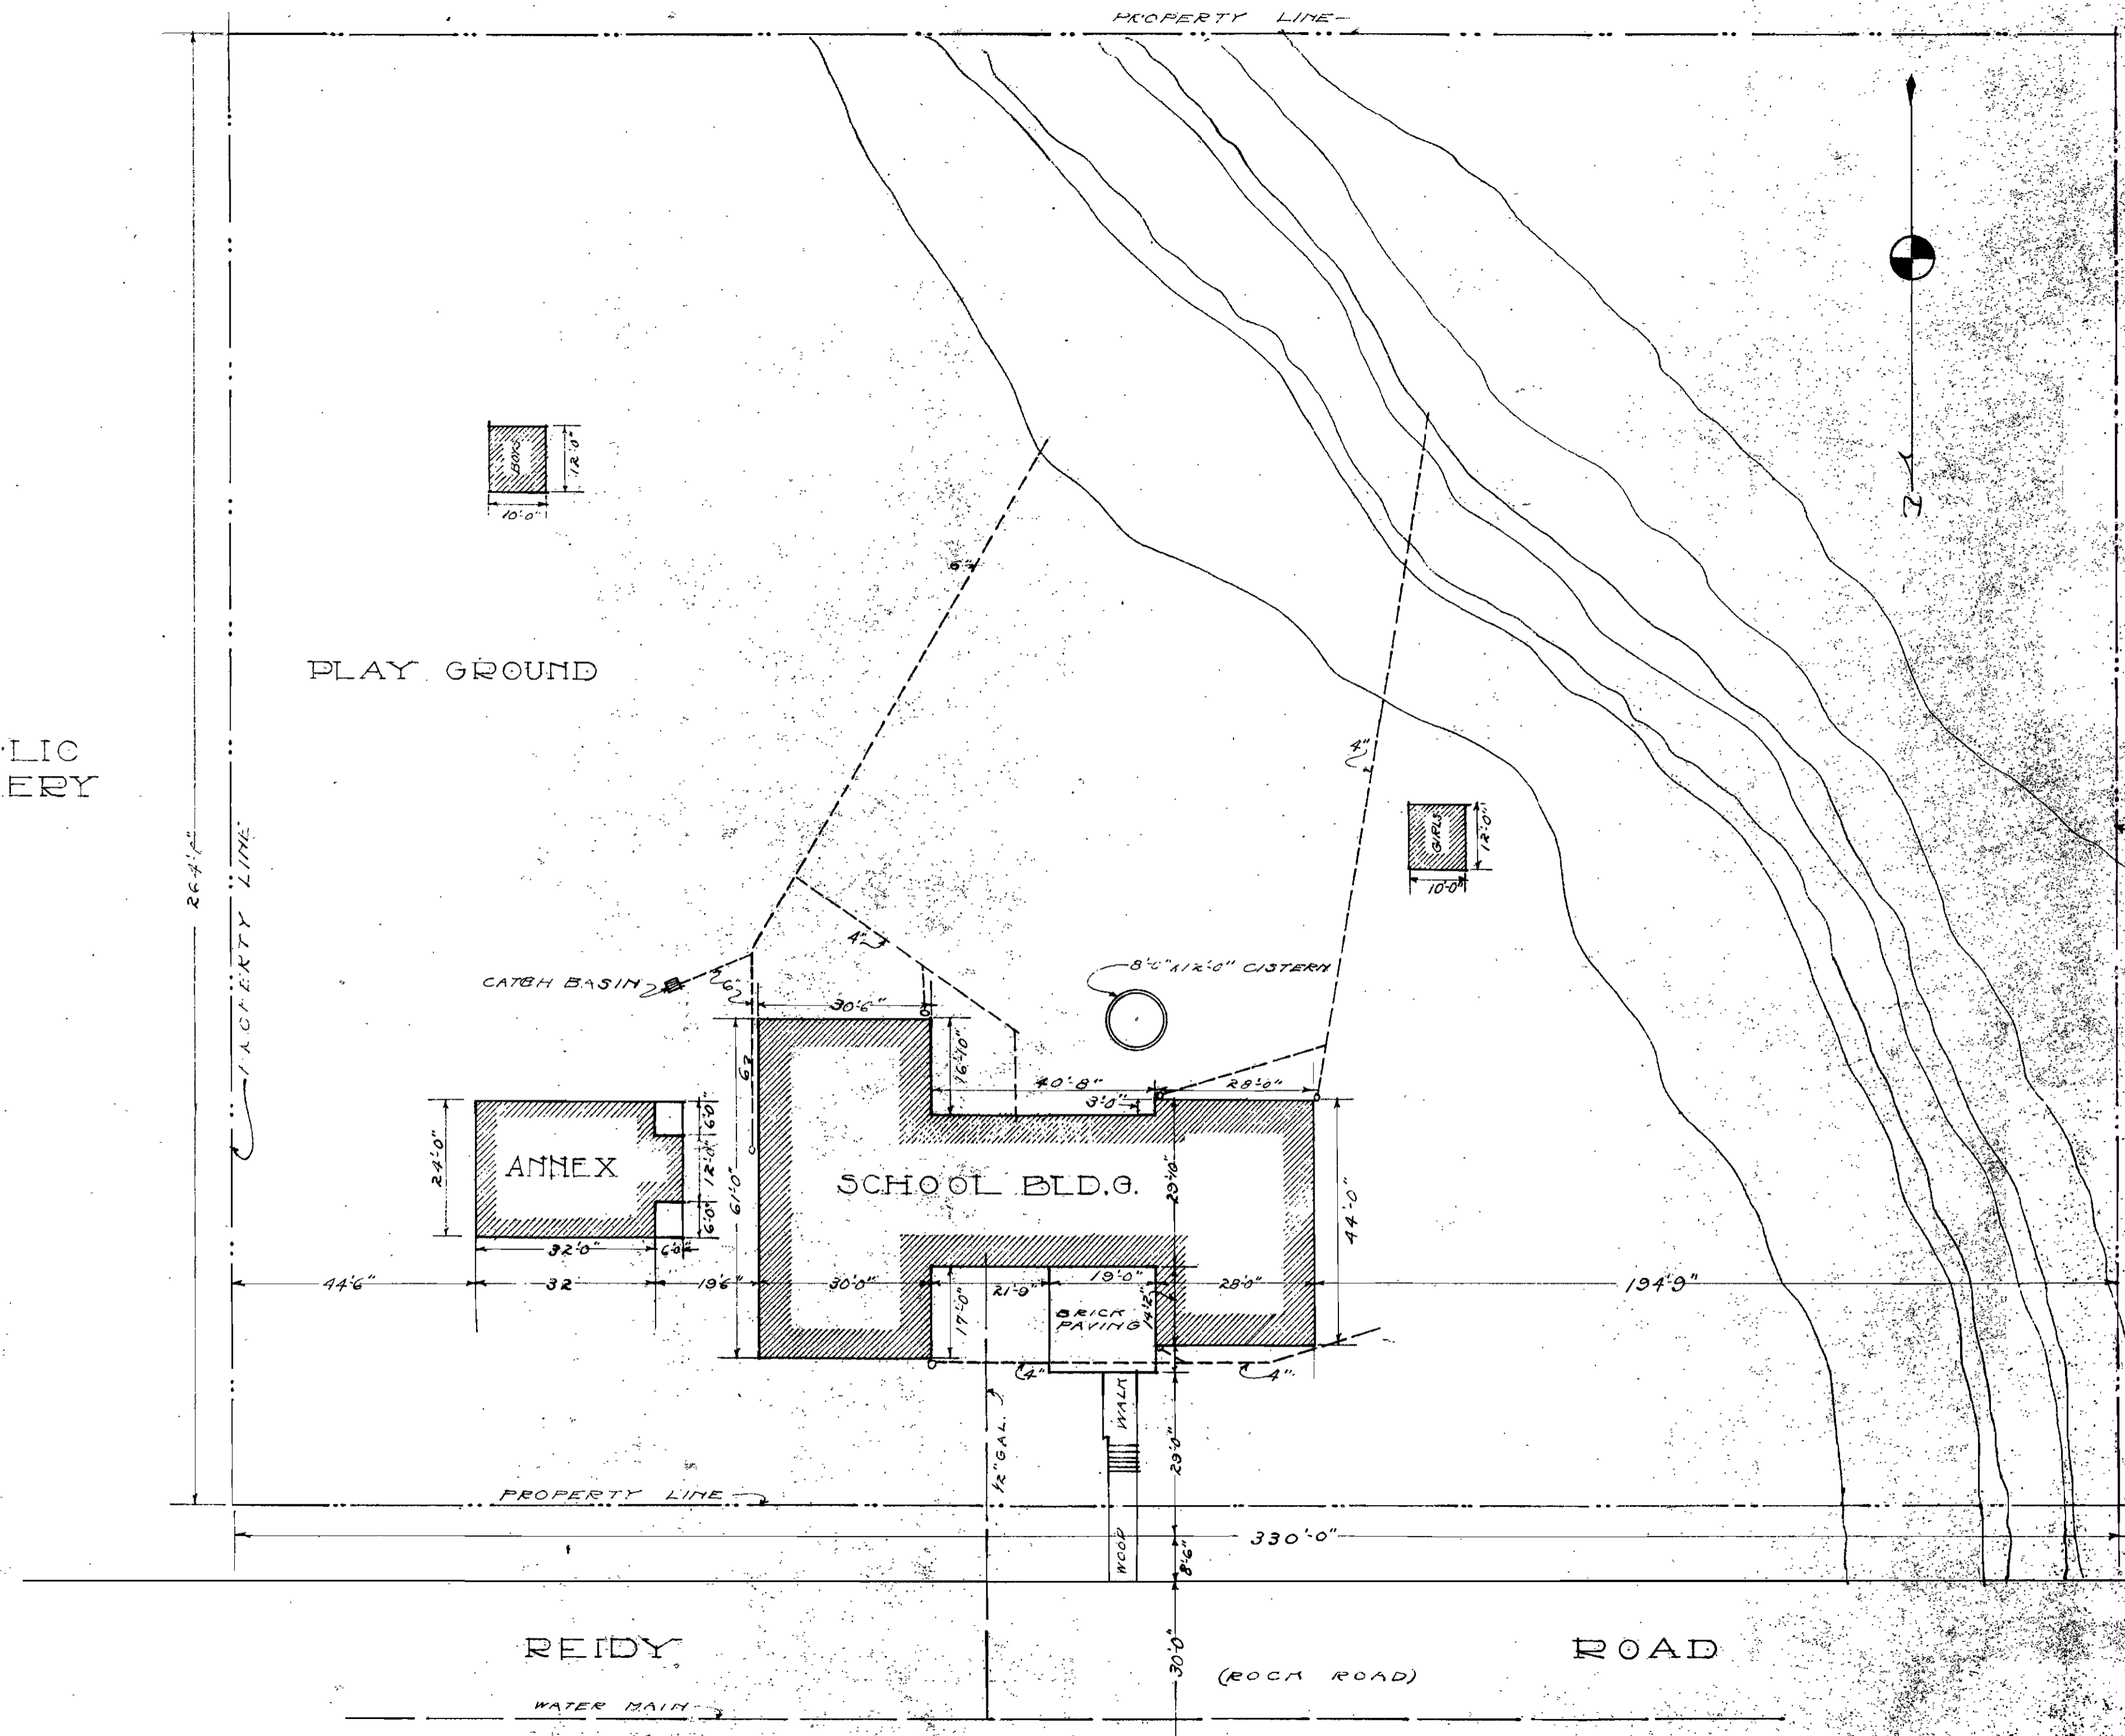

SCALE 0 5 10 15 20 30  
 PLOT PLAN  
 KERR SCHOOL

TOPPING VALUATION COMPANY KANSAS CITY MISSOURI	
DATE: JUL 27	DRAWN: A.E.S.
TRACED: F.B.	CHECKED: A.S.
APPROVED: F.J.C.	