


WINDOW SCHEDULE

MARK	SIZE	TRANS	WDO	PG
A	2-27'x33"	63"	10'	
B	1-34'x24"			
C	1-27'x23" 1-27'x23" 1-27'x23"			
D	2-24'x20"			
E	4-15'x16"			
F	6-16'x16"			
G	1-21'x30"			
H	15-36'x21"			
I	24'-24'x33"			
J	12'-24'x21"			

DOOR SCHEDULE

MARK	SIZE	GLASS	TRANS
A	2-8'x7-0 1/4"	1'-10" x 10"	
D	3-0'x7-0 1/4"		32' x 20"
C	2-6'x7-0 1/4"		
D	3-0'x6-0 1/4"		
E	2-8'x6-0 1/4"		
F	2-8'x7-0 1/4"		
G	3-6'x7-0 1/4"		
H	3-0'x7-0 1/4"		
I	2-6'x6-6 1/4"		
J	3-0'x7-0 1/4"	4'-13" x 10 1/2"	

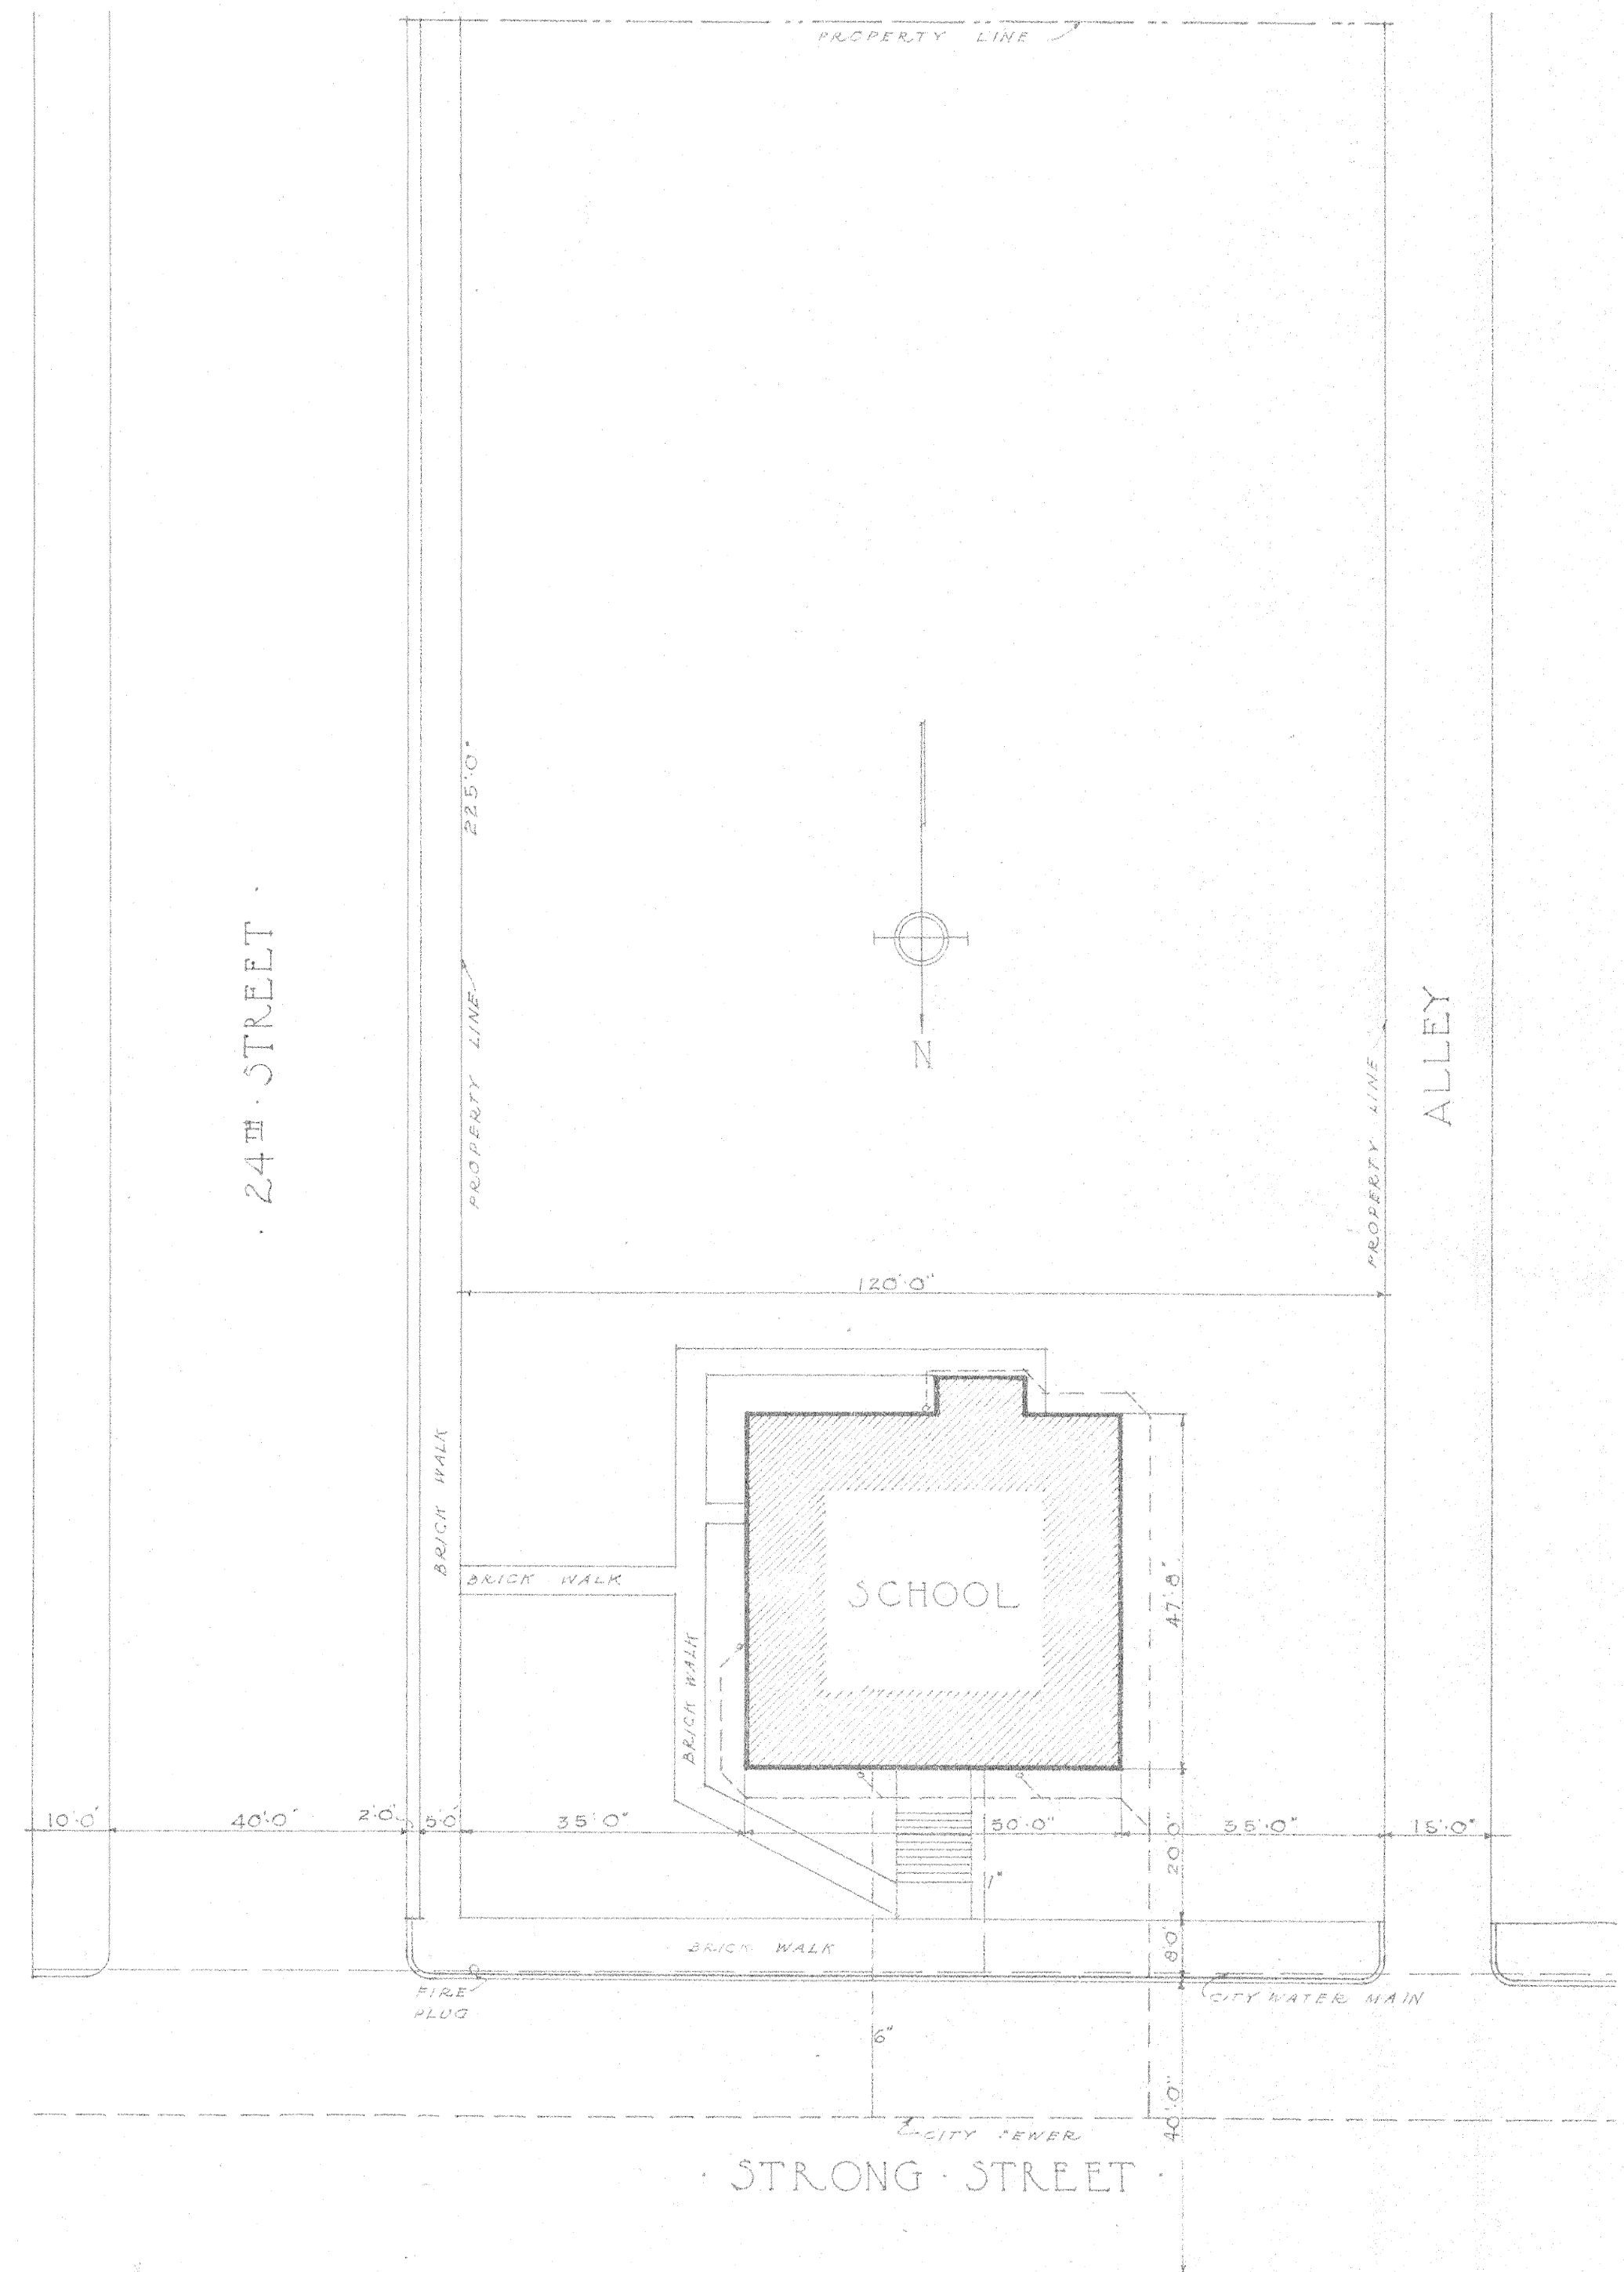

PLOT PLAN
SCALE 0 5 10 20 30

LINCOLN SCHOOL

TOPPING VALUATION COMPANY
KANSAS CITY, MISSOURI
DATE DEC 1920 DRAWN C.H.A. 22
TRACED C.H.A. 22 CHECKED H.H.T.
APPROVED [Signature]