


FIRST FLOOR PLAN

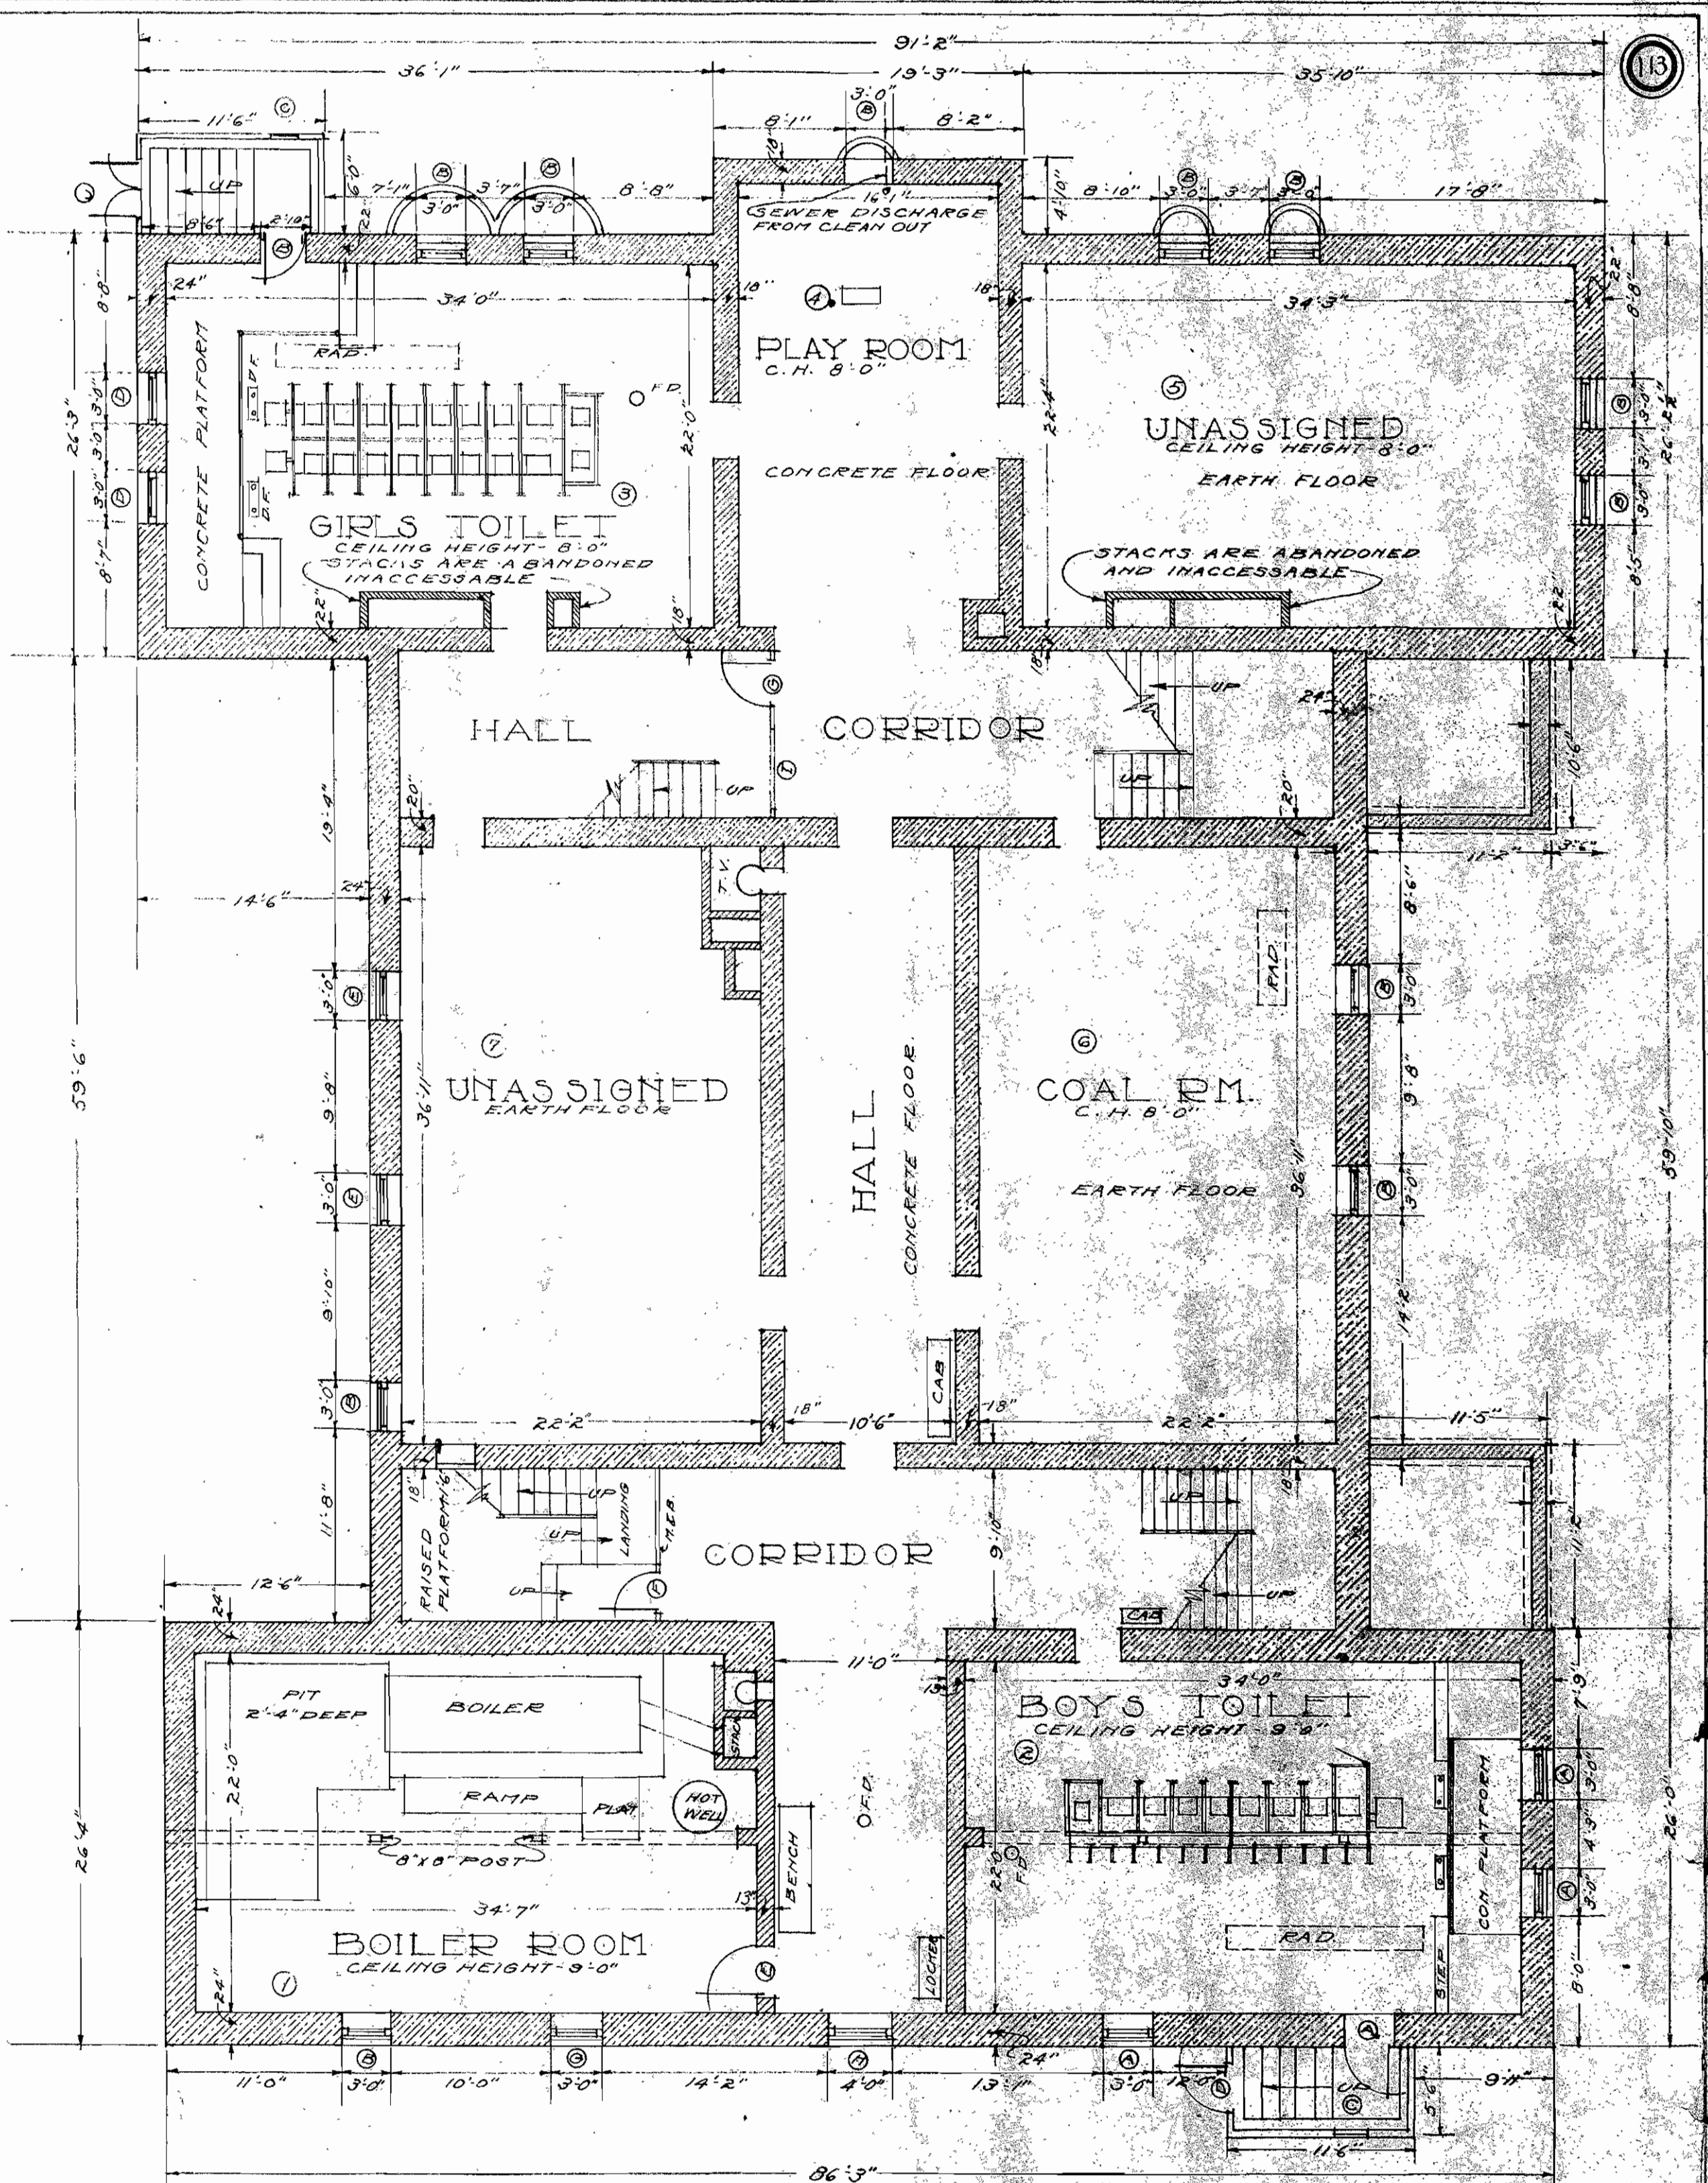

BASEMENT FLOOR PLAN

SCALE ~ 0 2 4 6 8 12
 LONGFELLOW SCHOOL

TOPPING VALIATION COMPANY
 KANSAS CITY MISSOURI
 DATE JUNE 1921 DRAWN A.P.S.
 TRACED H.P. CHECKED H.P.S.
 APPROVED F.D.C.