


ROOF PLAN

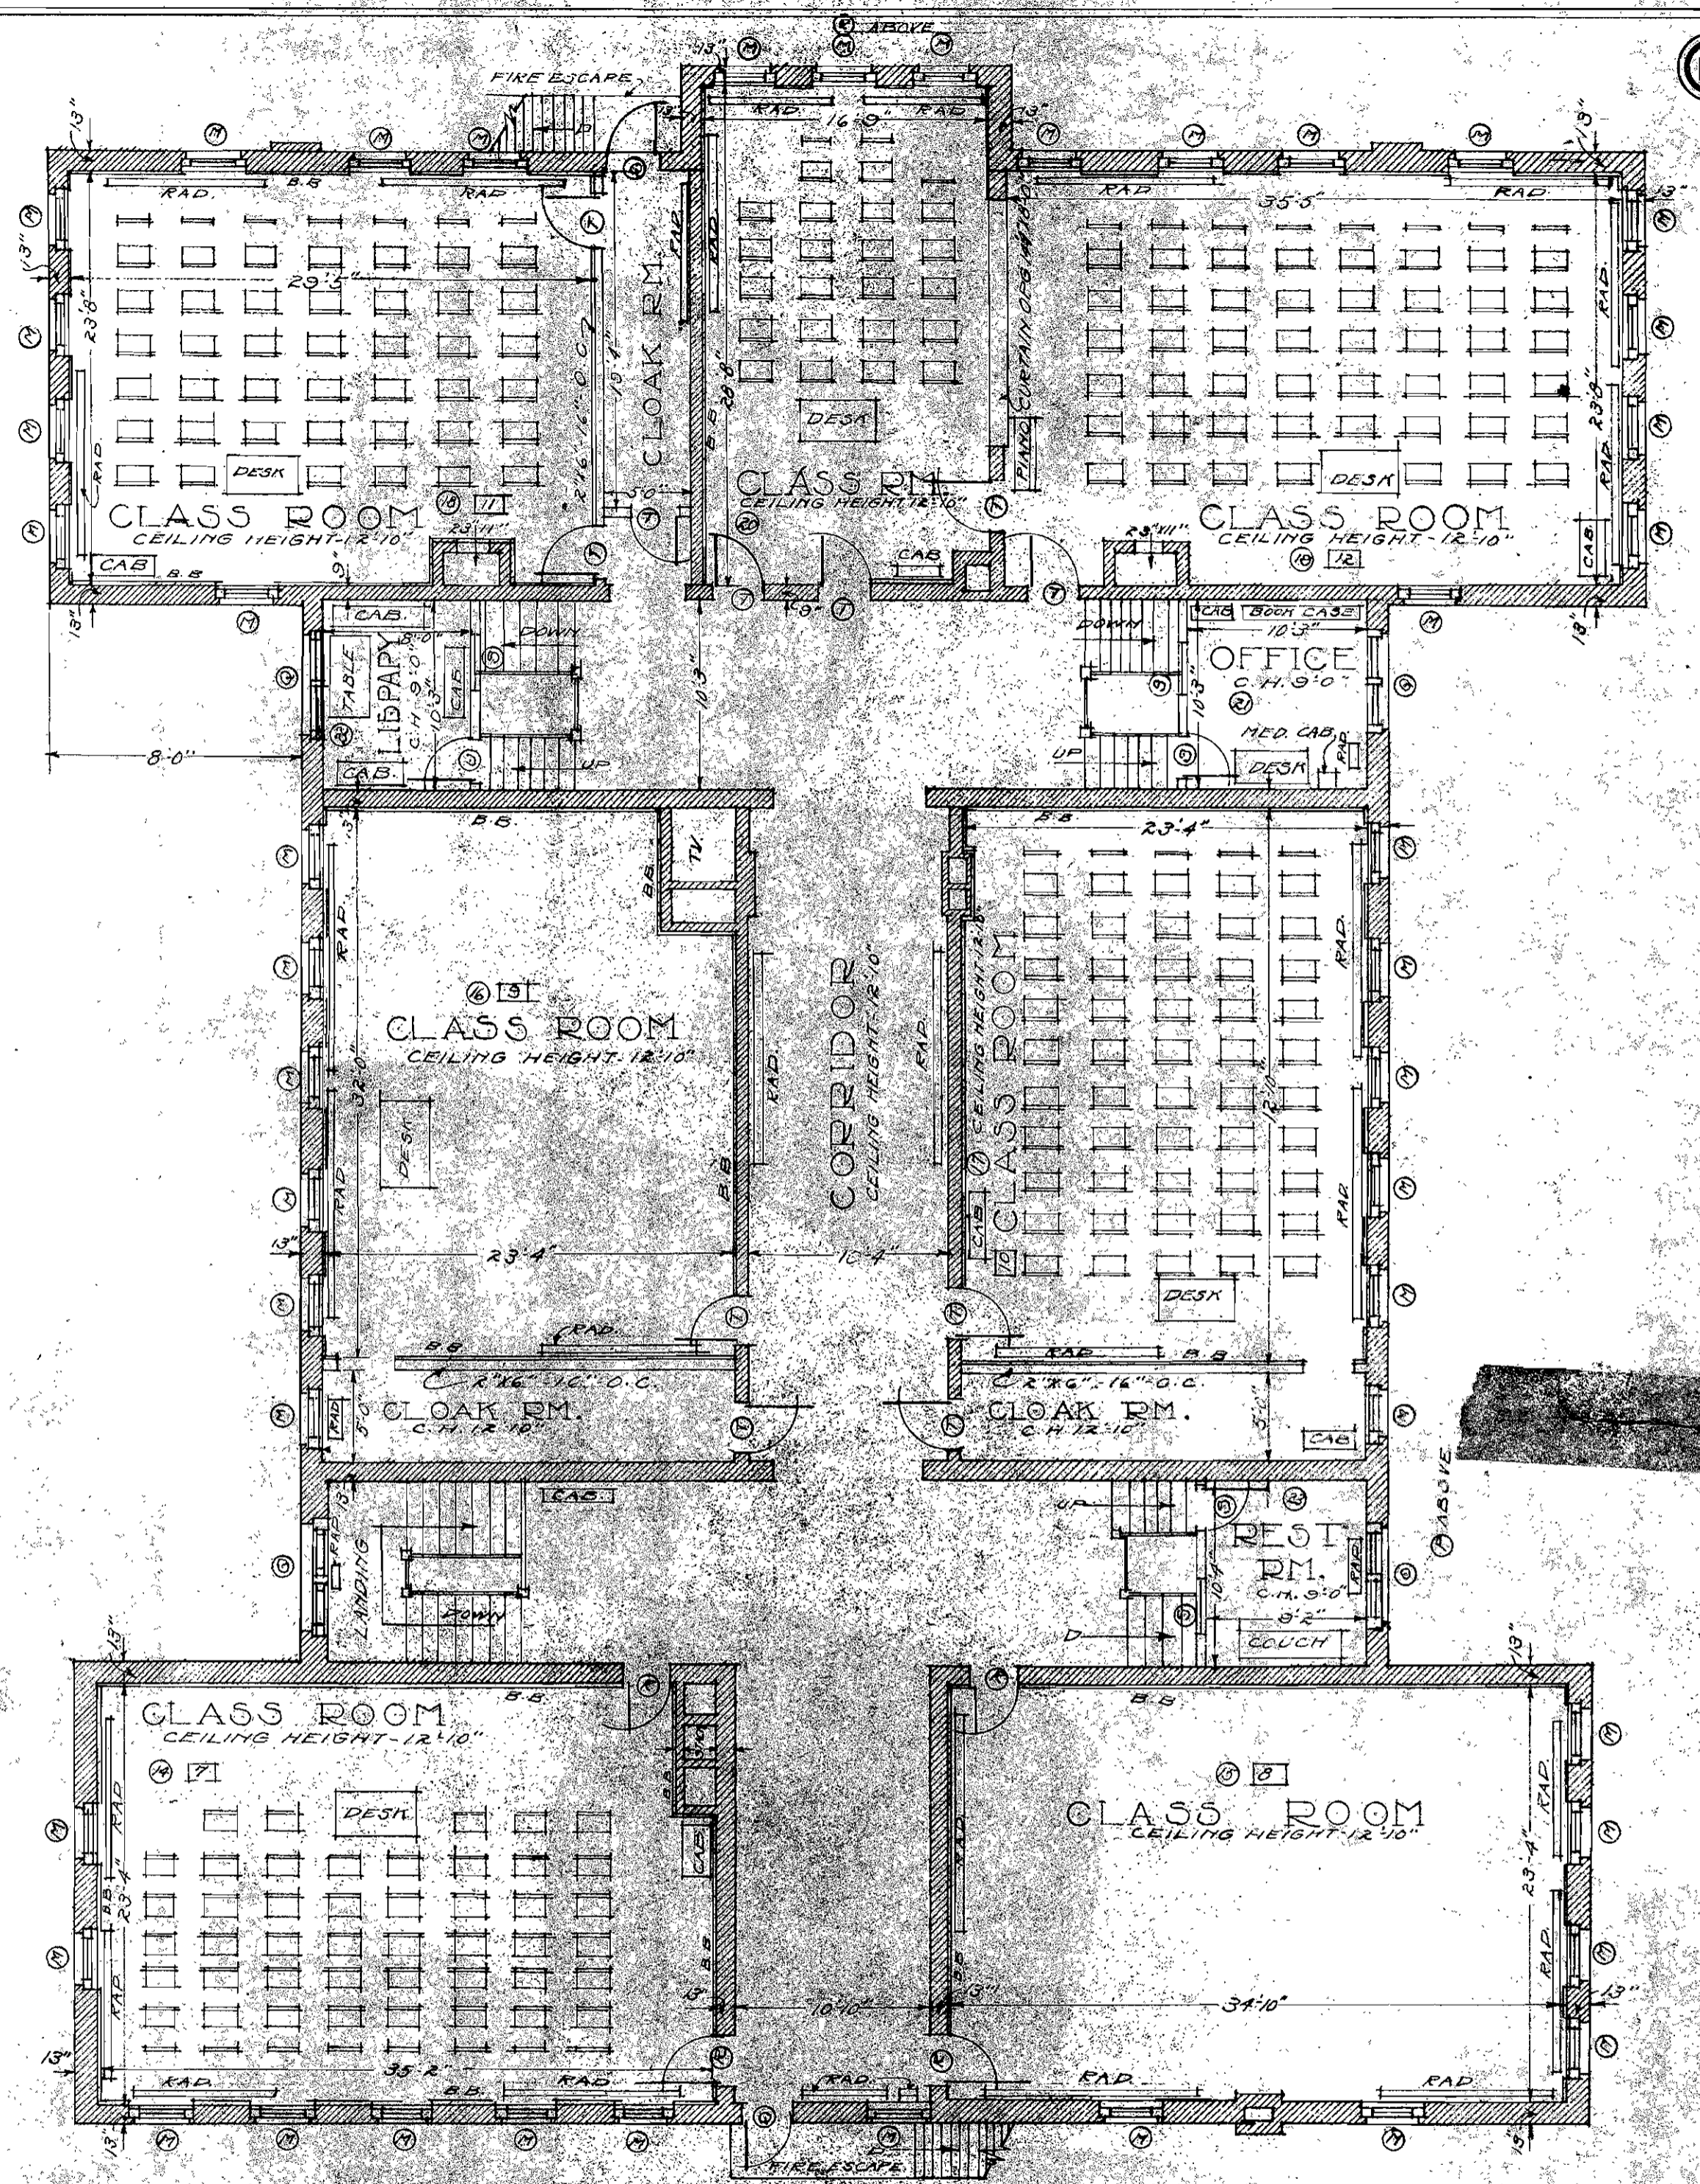

SECOND FLOOR PLAN

SCALE 0 2 4 6 8 12

LONOFELLOW SCHOOL

TOPPING VALIATION COMPANY	
KANSASCITY MISSOURI	
DATE - June 22	DRAWN - A.E.S.
TRACED - H.F.B.	CHECKED - A.E.S.
APPROVED F.J.C.	