


THIRTY-THIRD STREET


THIRTY-SECOND STREET

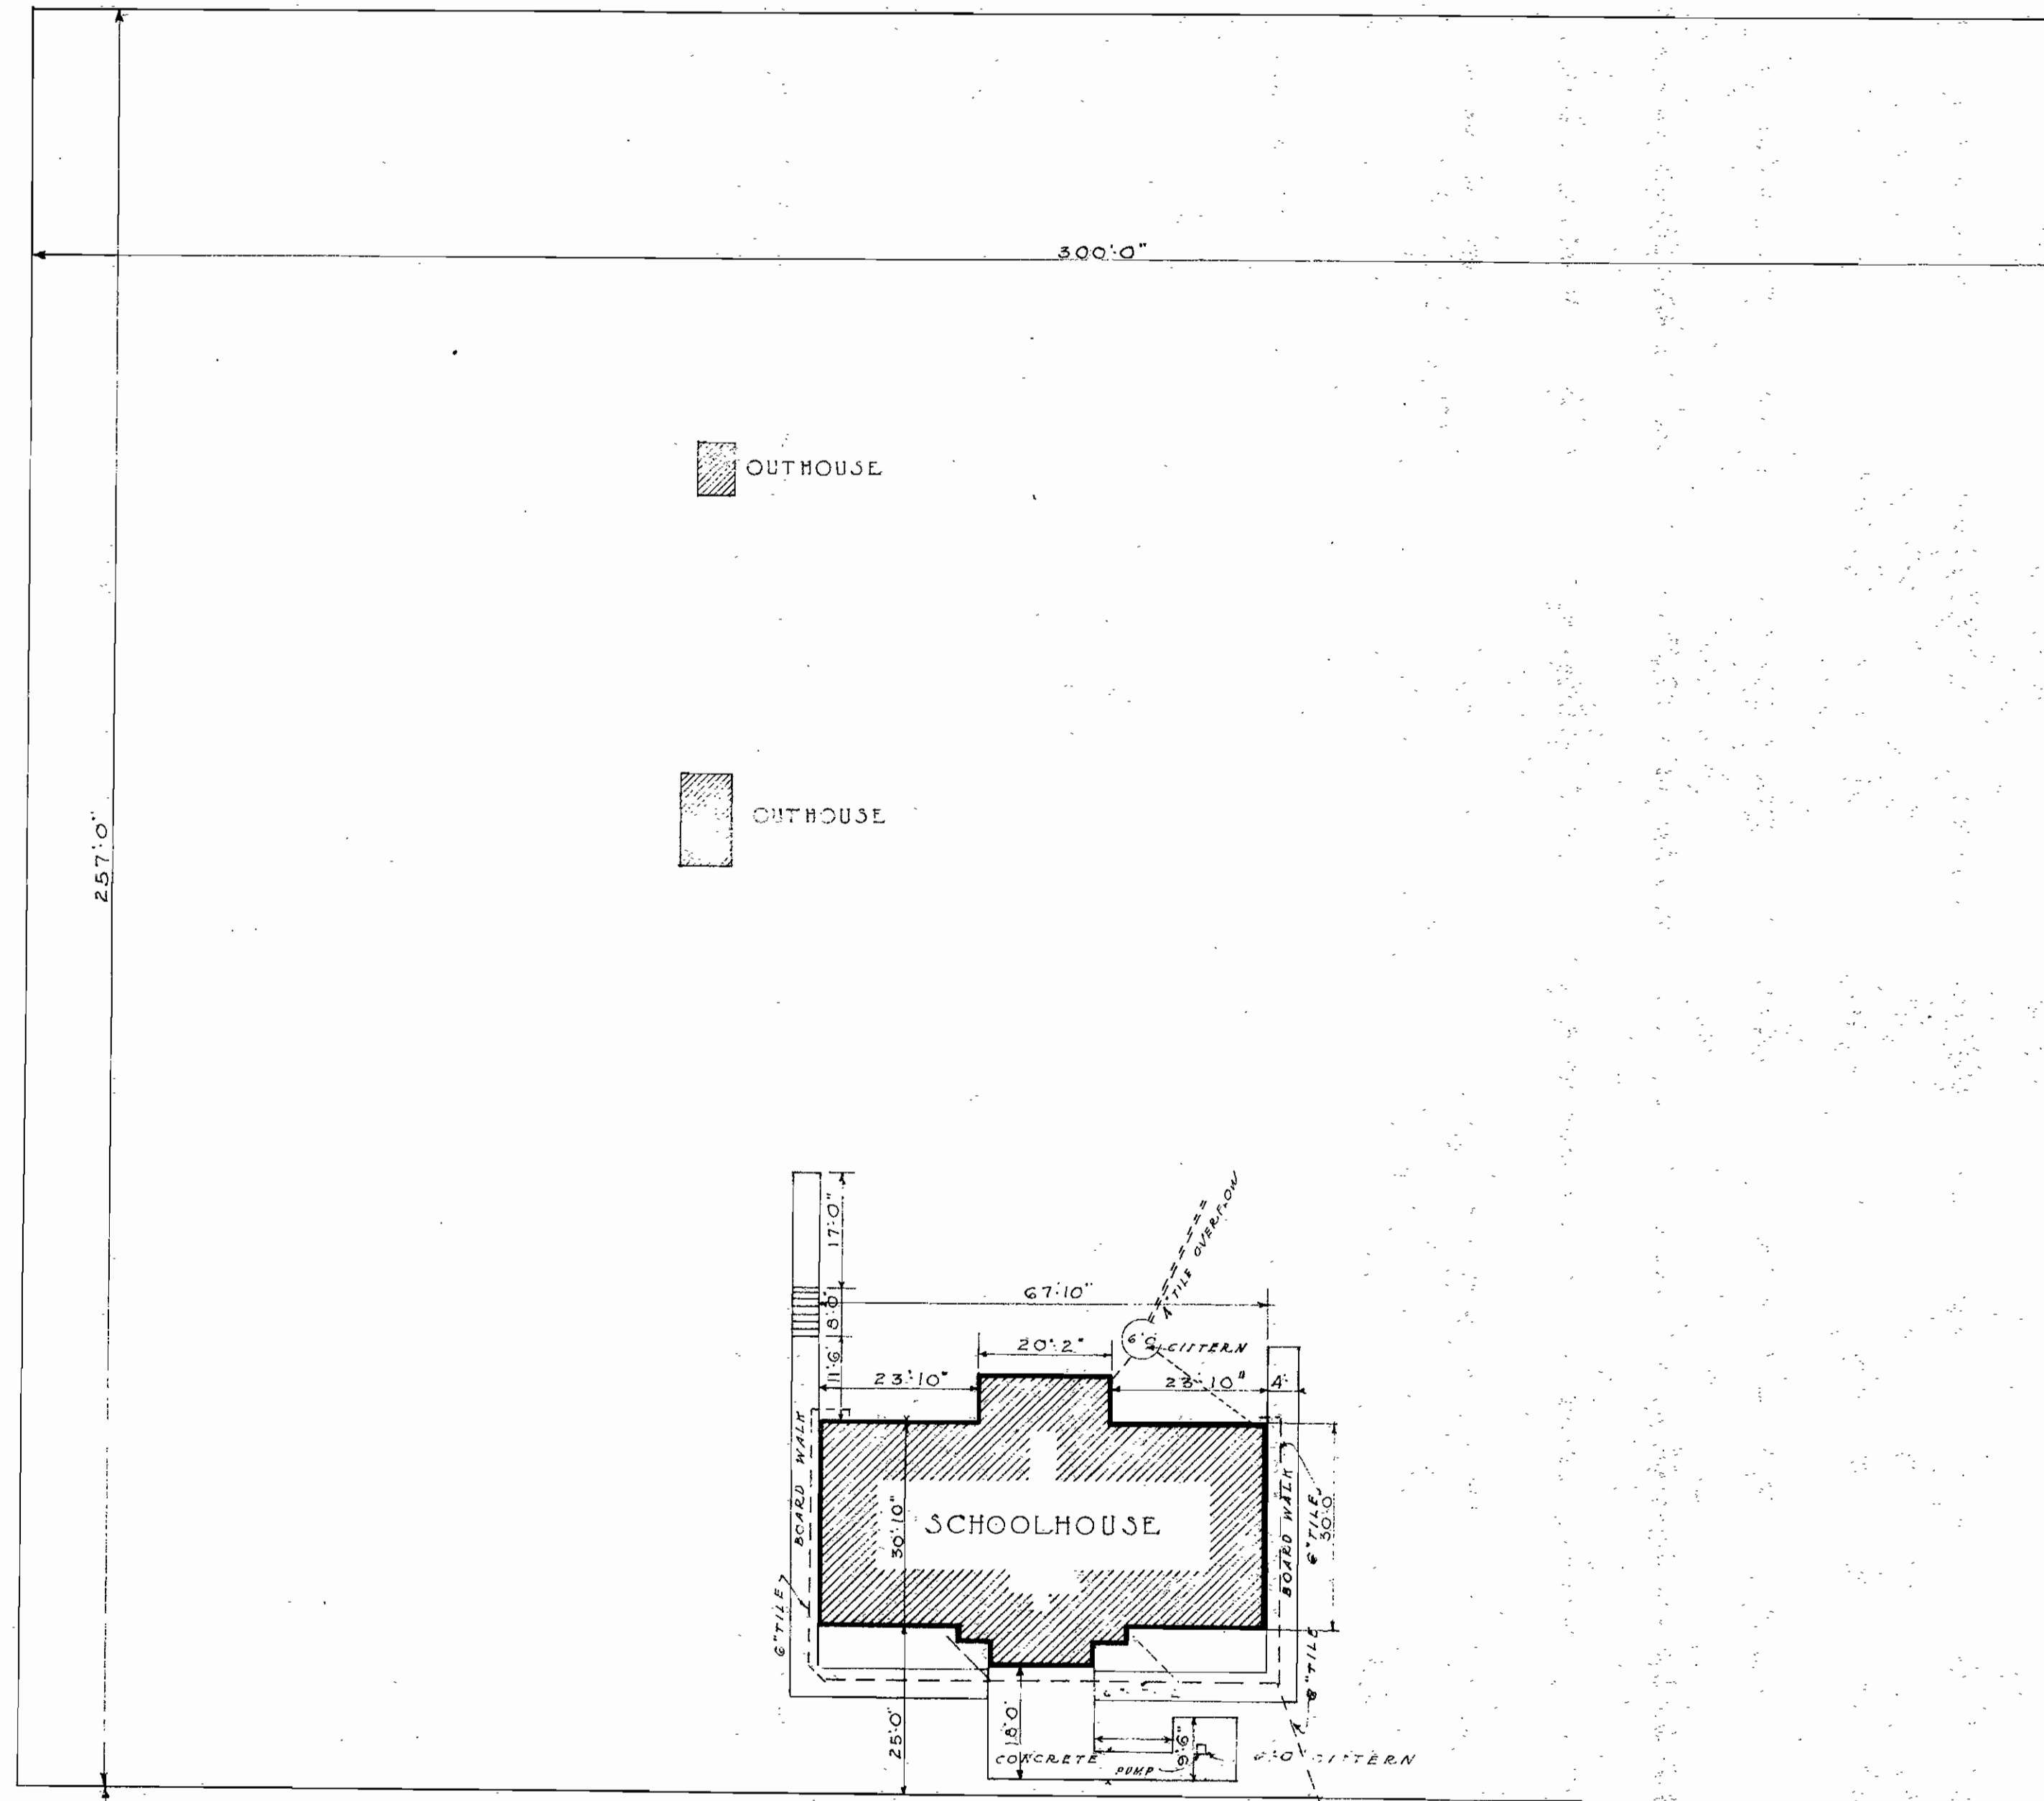

HASKELL AVENUE

• PLOT PLAN •
SCALE 0 5 10 15 20 30

• PARKER SCHOOL •

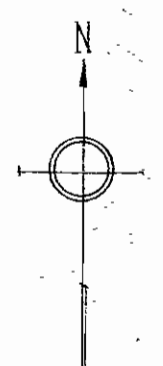

TOPPING VALUATION COMPANY	
KANSAS CITY MISSOURI	
DATE NOV 1920	DRAWN COMPTON
TRACED R.W. CHECKED 11/27	
APPROVED J.C.	