


CROSS SECTION

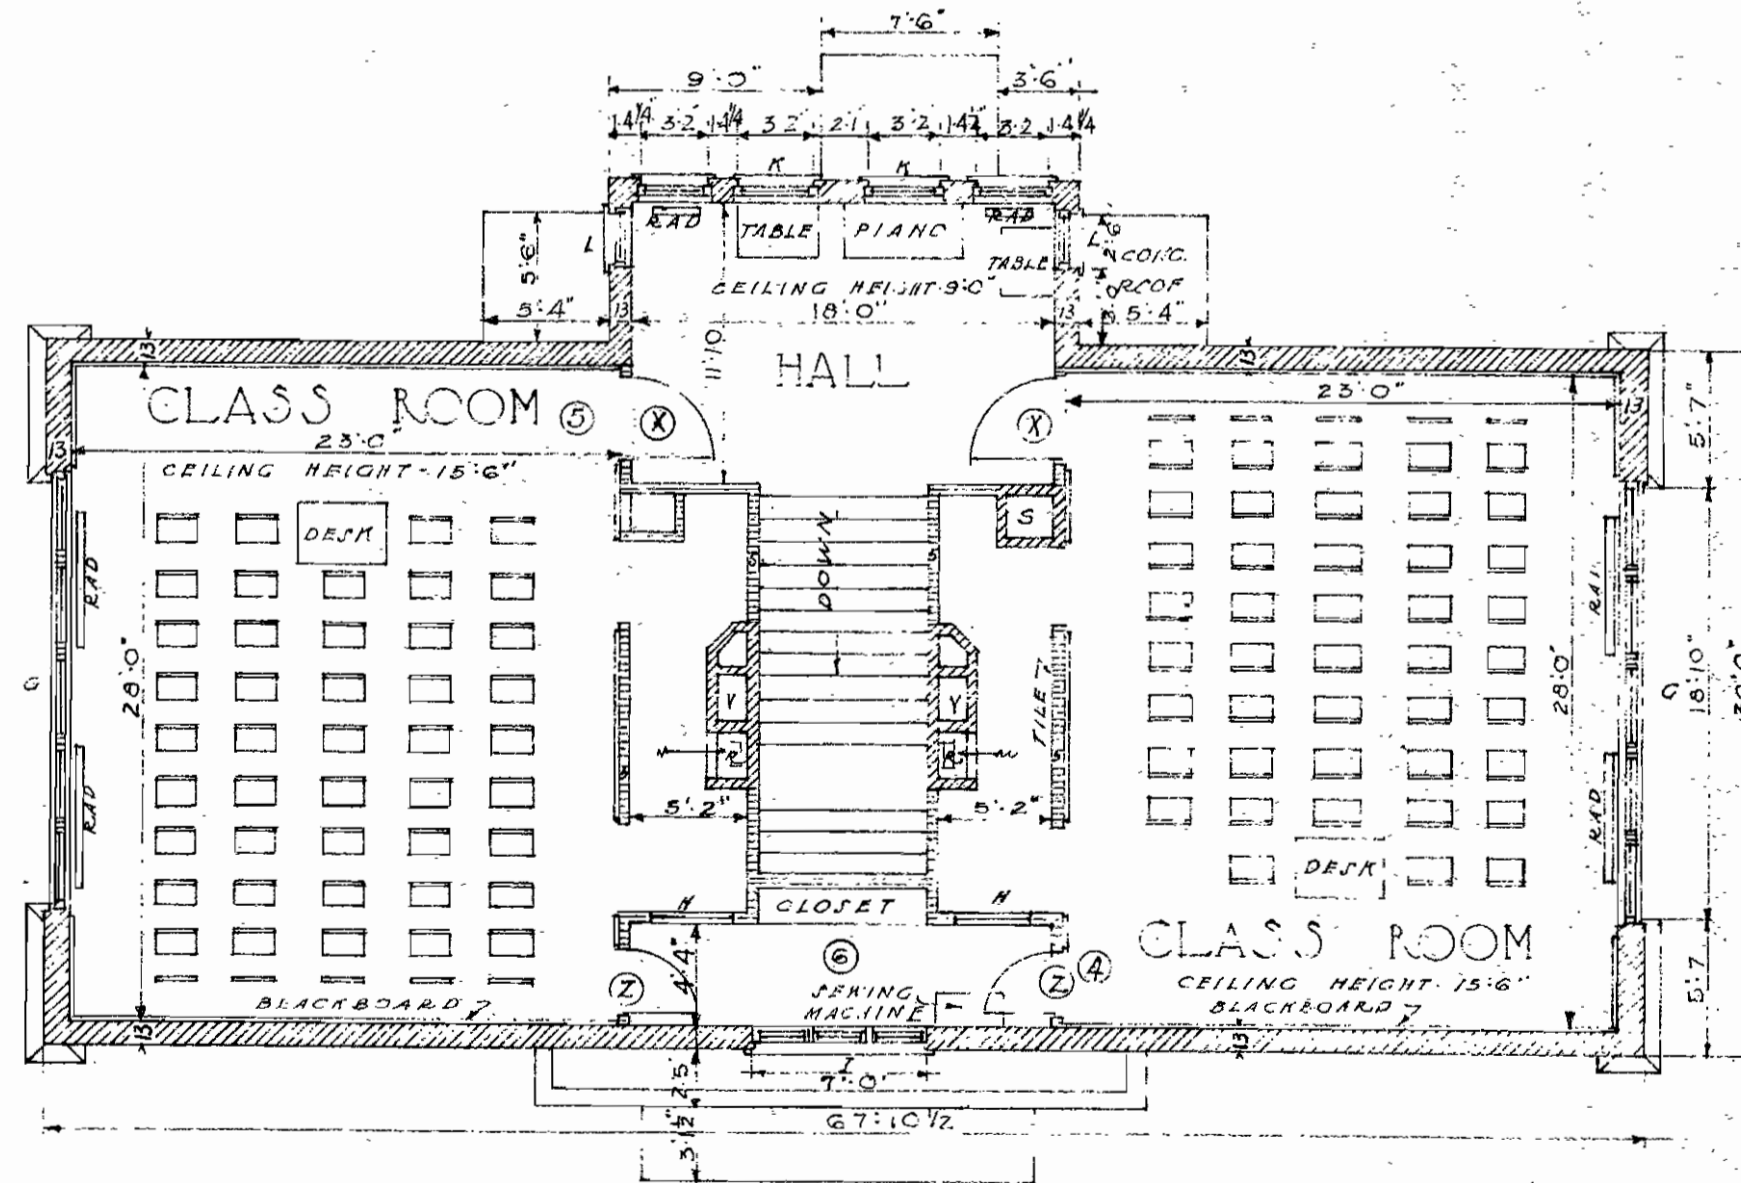

SECOND FLOOR PLAN

SCALE 0 2 4 6 8 12

PARKER SCHOOL

TOPPING VALUATION COMPANY	
KANSAS CITY, MISSOURI	
DATE NOV 1920	DRAWN COMFORT
TRACED 2.11.1	CHECKED 4.2.2
APPROVED J. H. C.	