


FIRST FLOOR PLAN

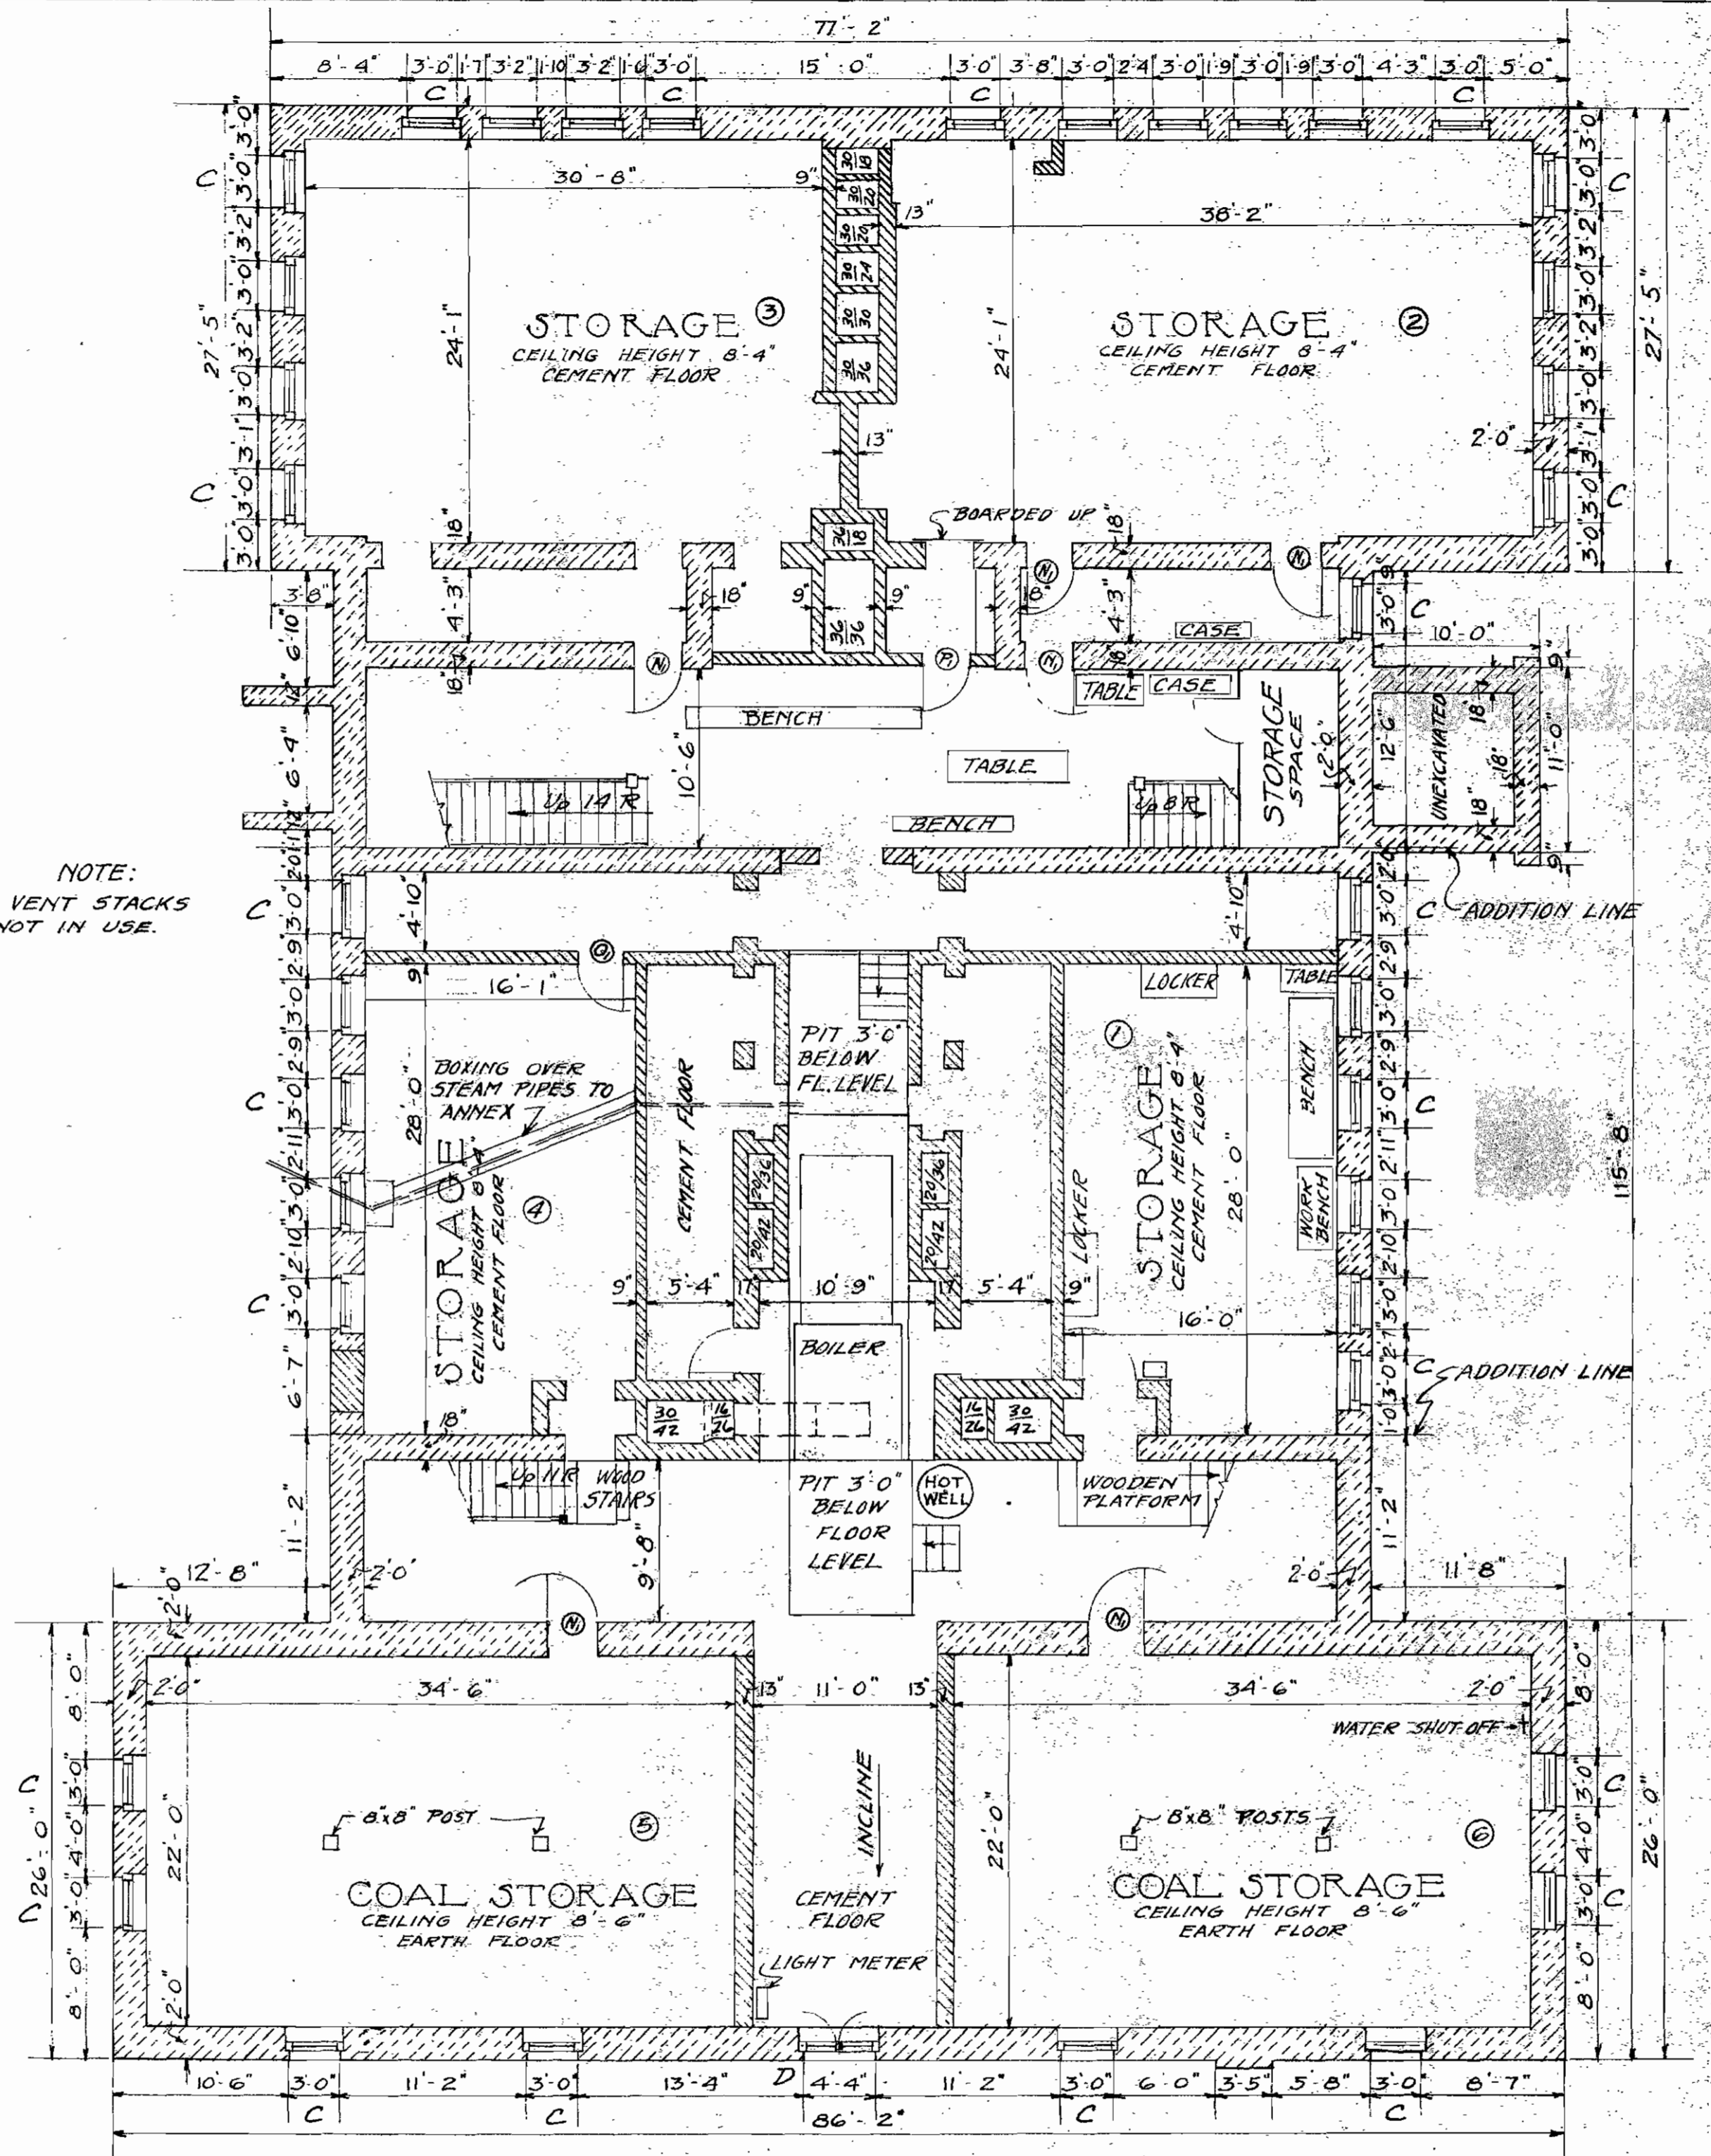

BASEMENT PLAN

NOTE:
ALL VENT STACKS
NOT IN USE.

SCALE 0 2 4 6 8 12

• PRESCOTT SCHOOL •

TOPPING VALUATION COMPANY
KANSAS CITY, MISSOURI
DATE MAR 1927 DRAWN SIMMONS
TRACED SIMMONS CHECKED A.E.G.
APPROVED J.G.C.