


SECOND FLOOR PLAN

NOTE:
VENT STACKS NOT IN USE.
OUTSIDE WINDOW DIMENSIONS
SAME AS ON FIRST FLOOR.
EXCEPT AS OTHERWISE SHOWN.

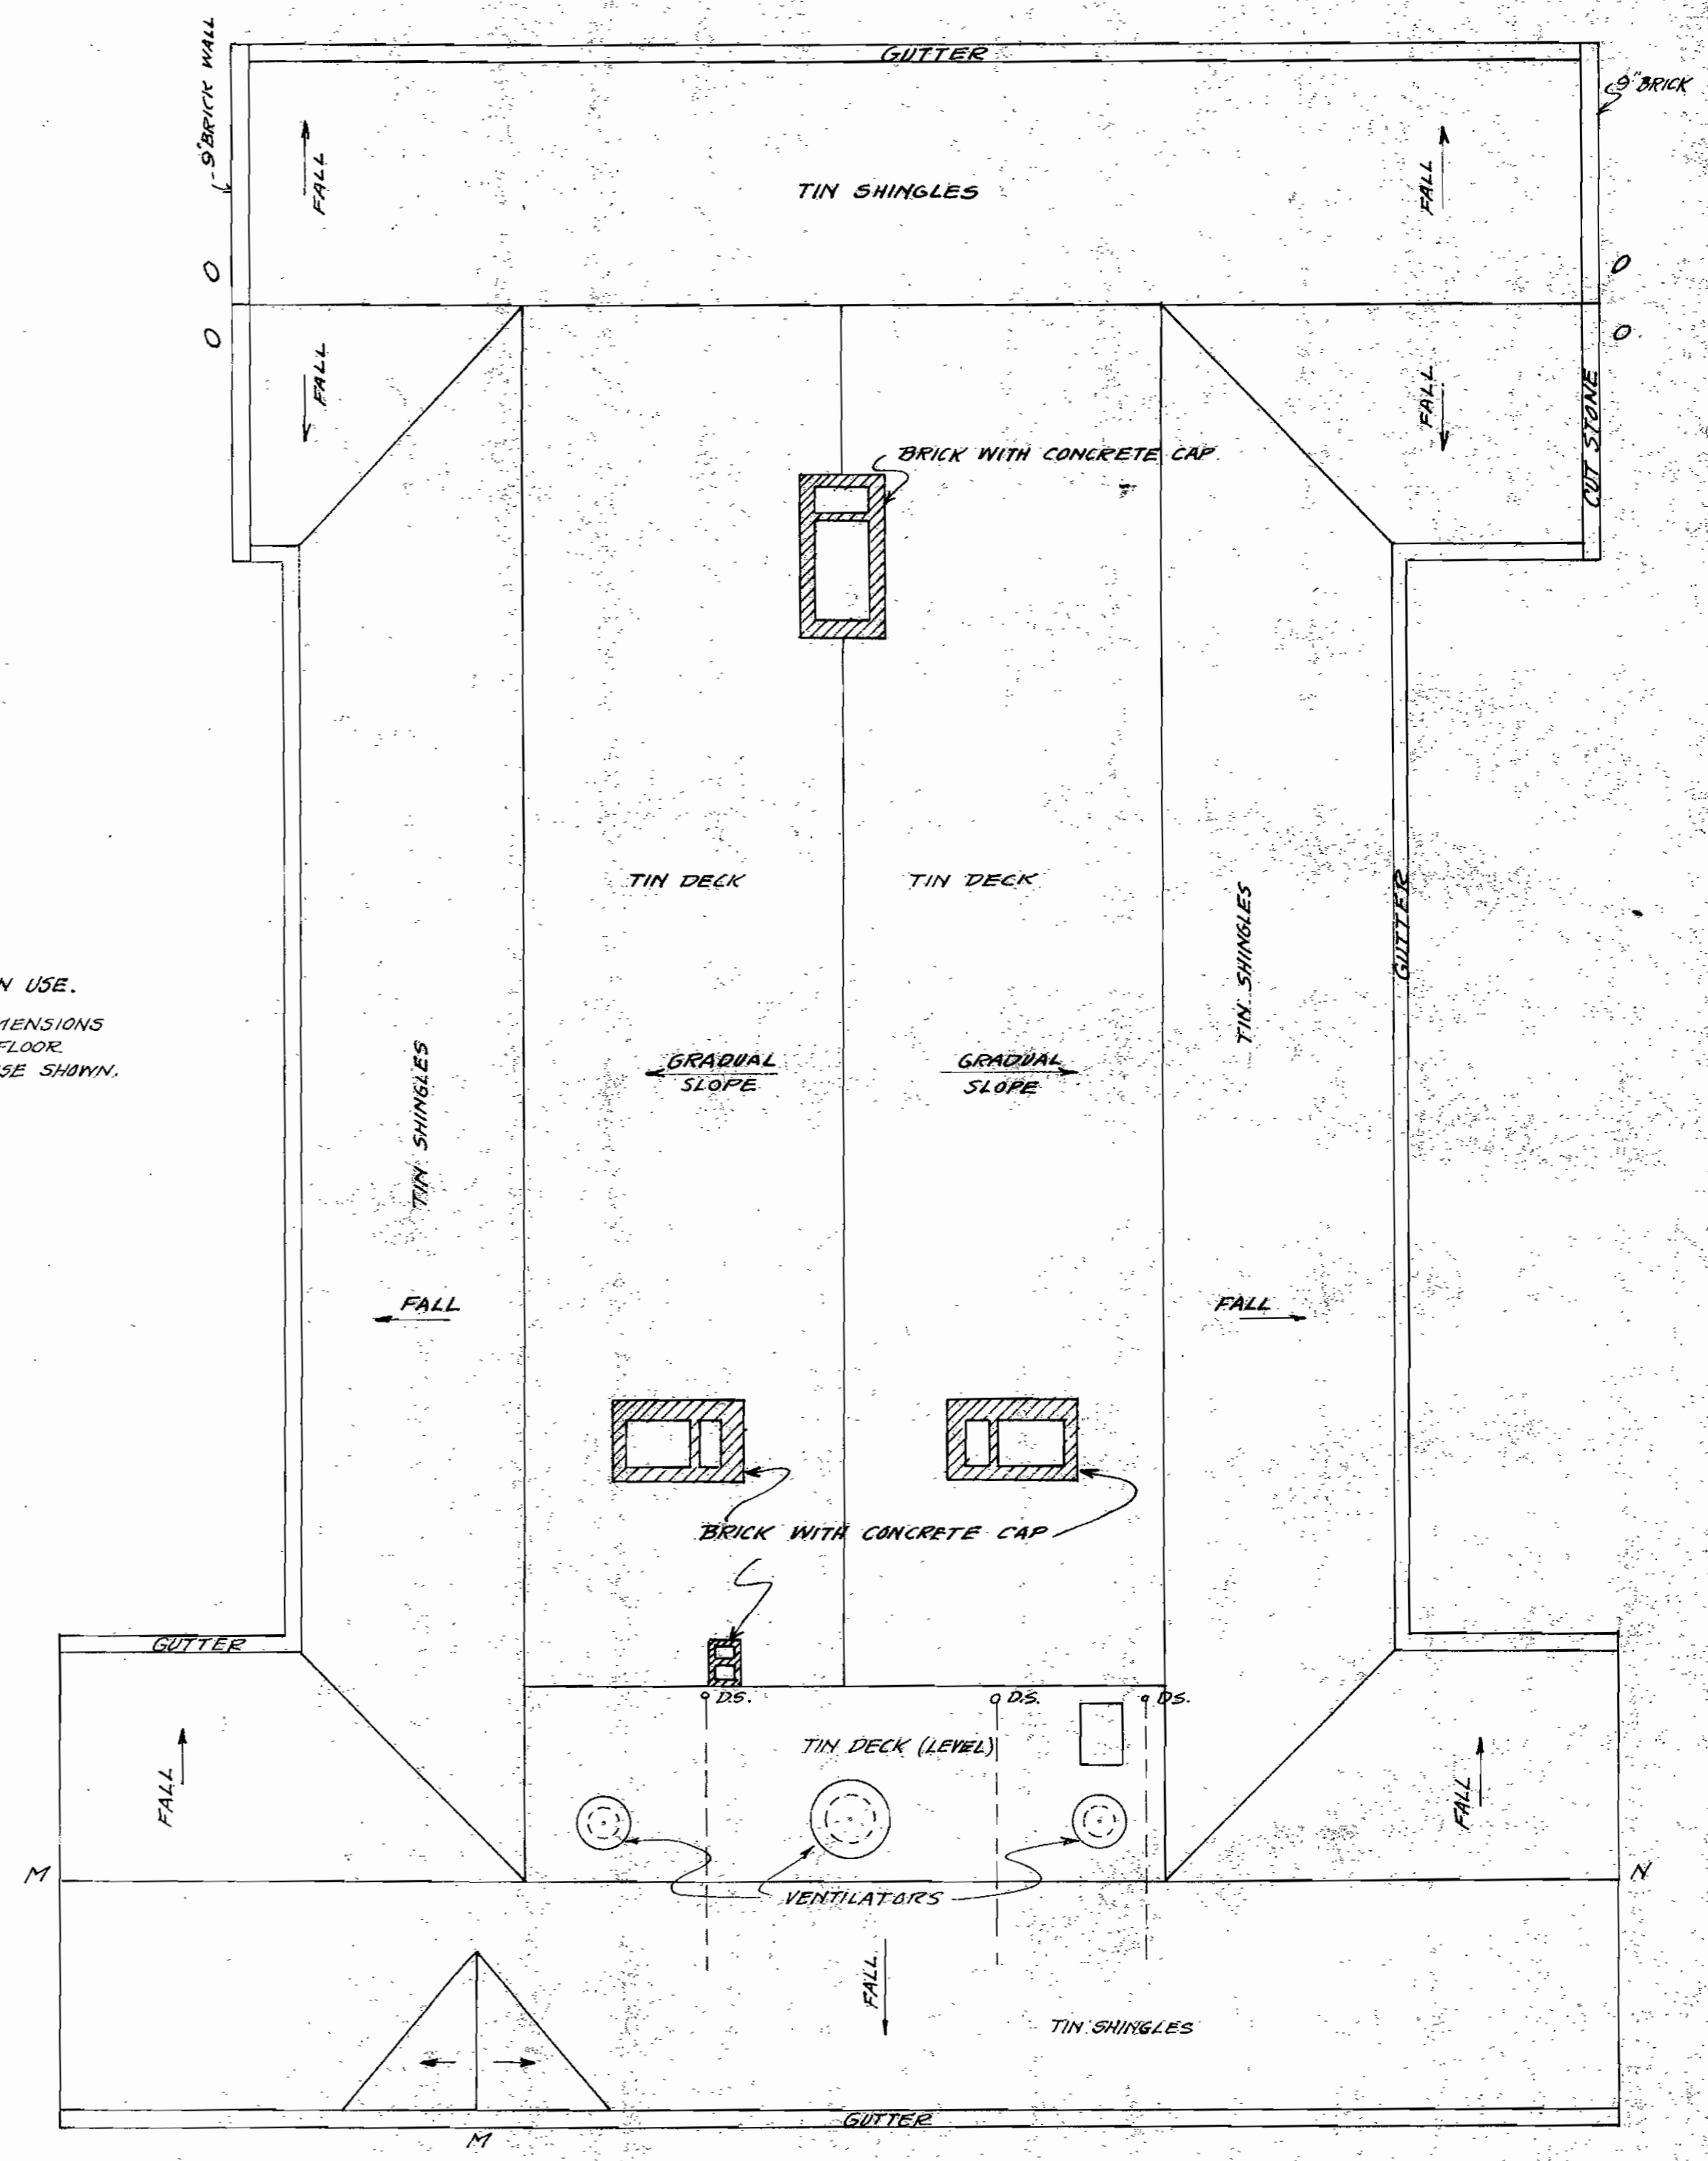

ROOF PLAN

SCALE 0 2 4 6 8 12
• PRESCOTT • SCHOOL •

TOPPING VALUATION COMPANY
KANSAS CITY, MISSOURI
DATE MAR. 1921 DRAWN J. MANSON
TRACED J. MANSON CHECKED A.P.S.
APPROVED F.J.C.