


SECOND FLOOR PLAN

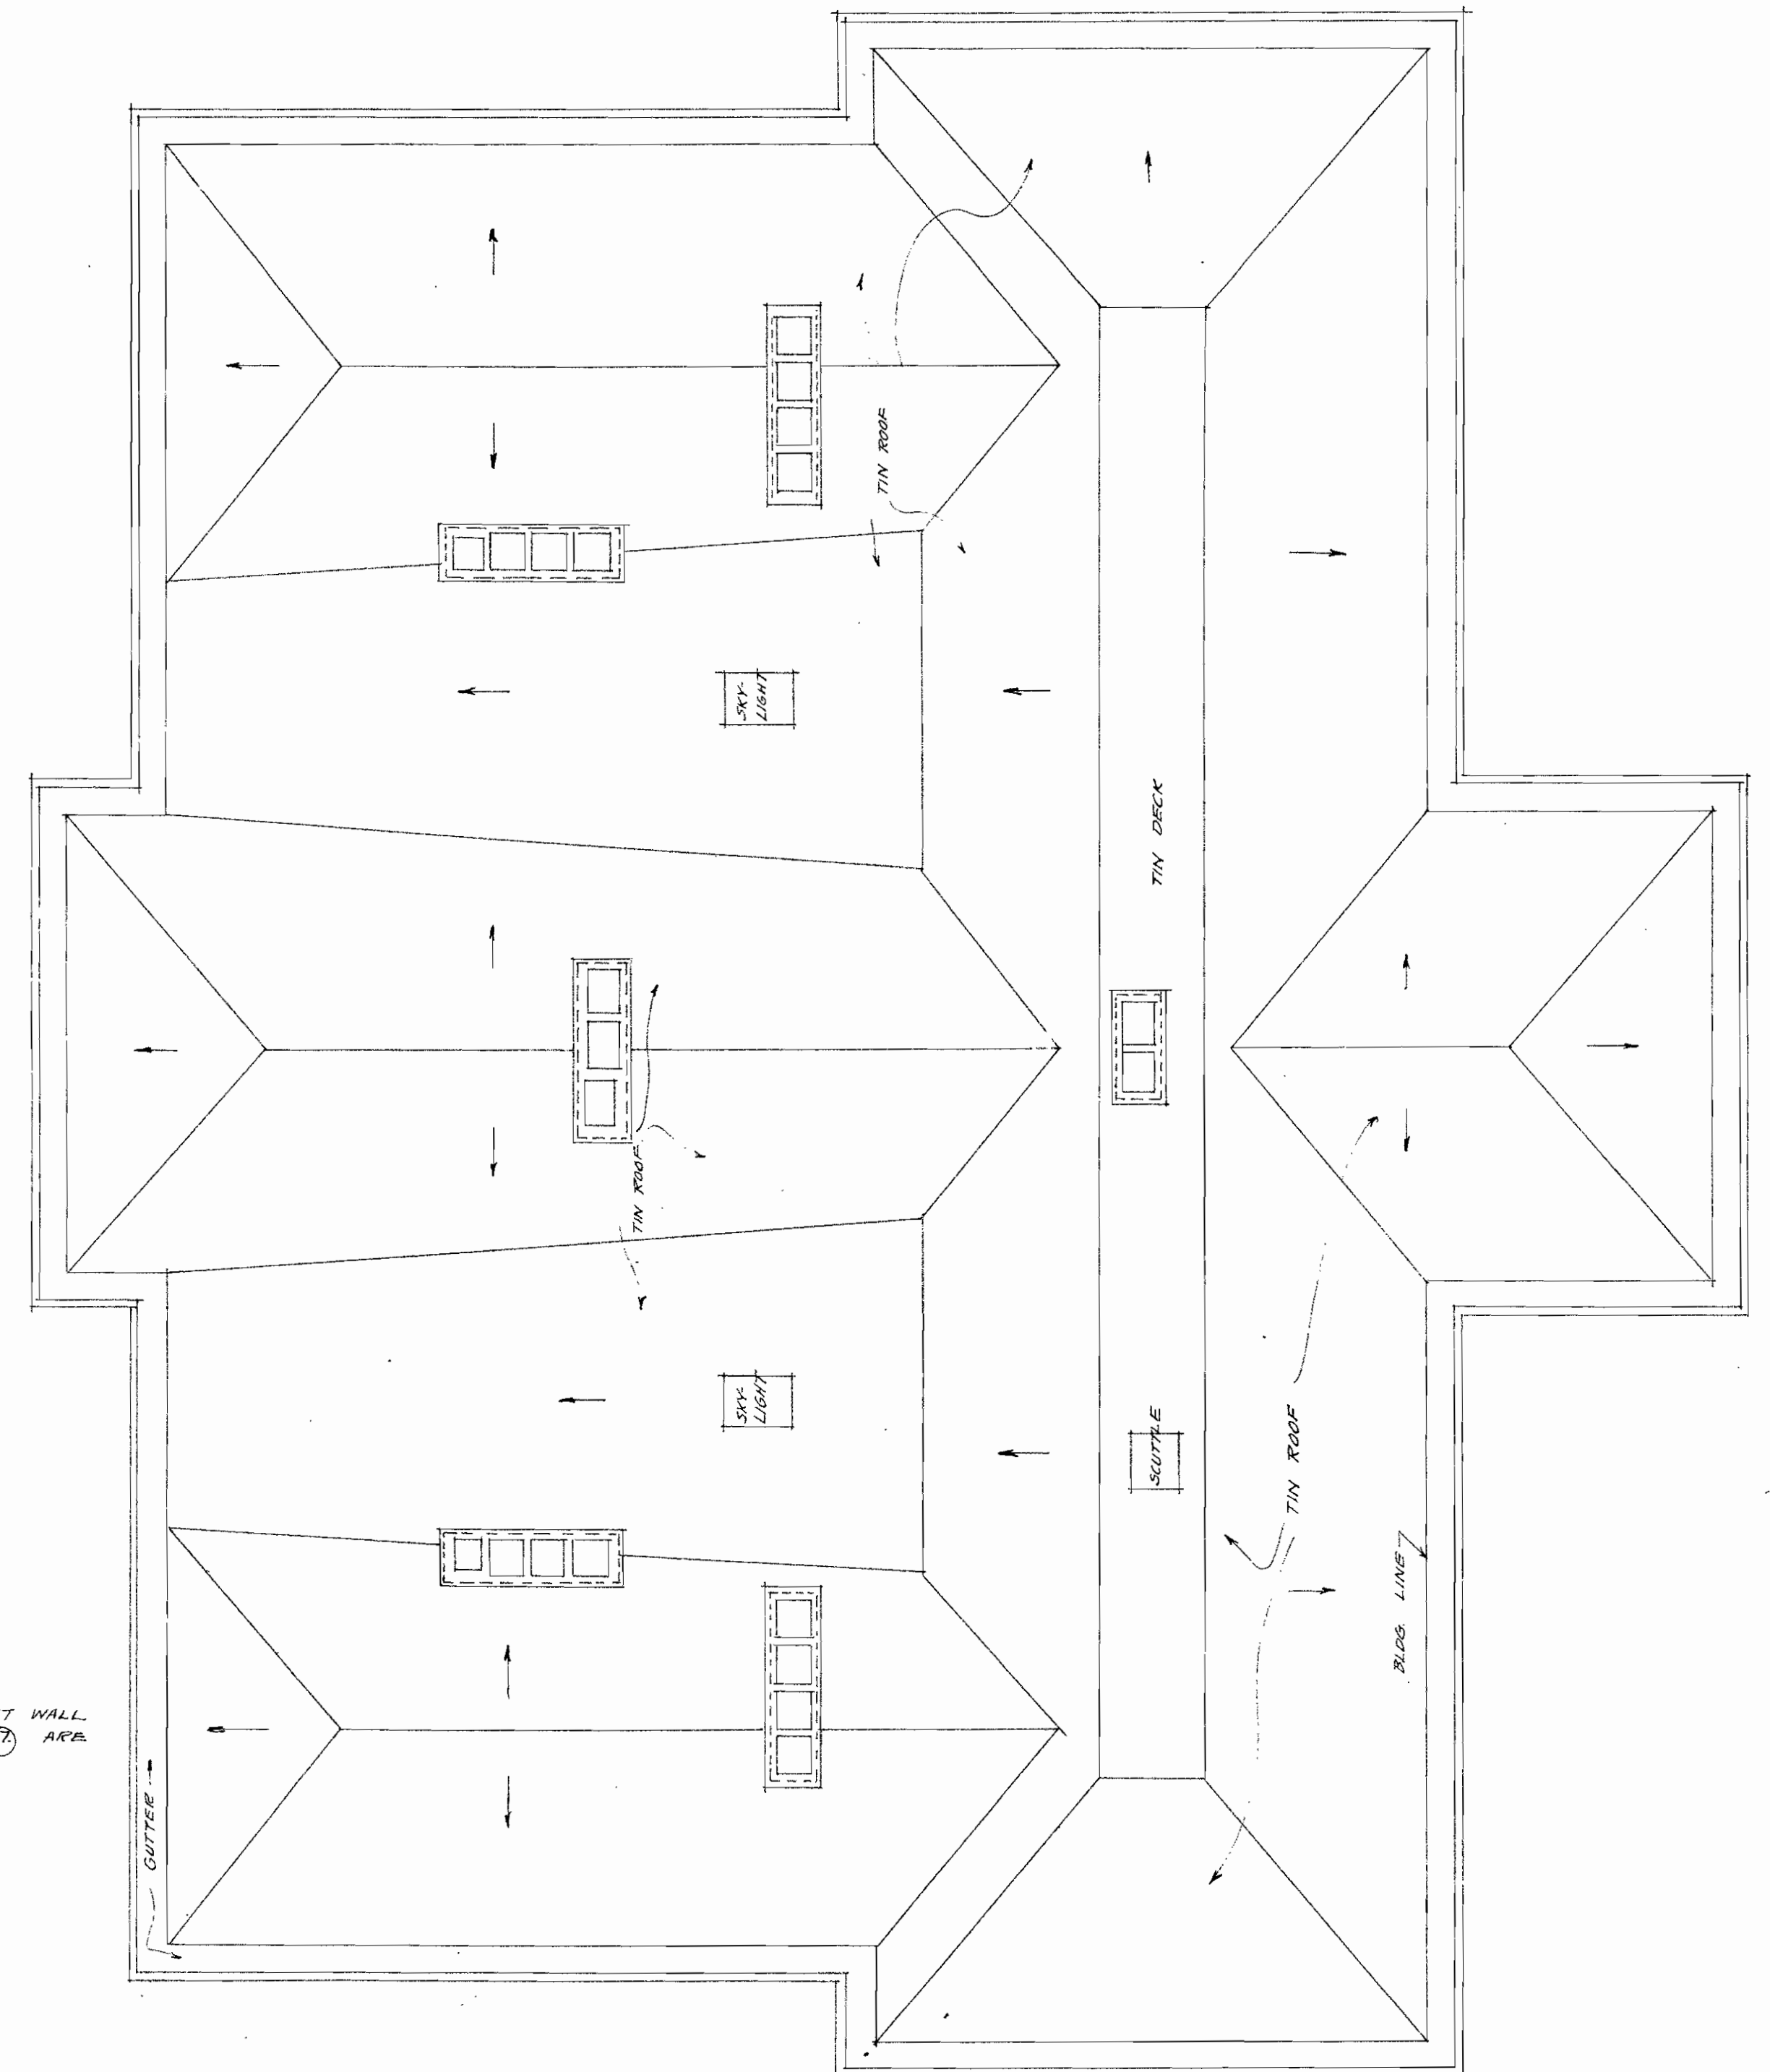

ROOF PLAN

NOTE:
 OUTSIDE WALLS AND EAST WALL
 OF ROOMS (12) AND (17) ARE
 FURRED.

SCALE 0 2 4 6 8 12
 • RIVERVIEW • SCHOOL •

TOPPING VALUATION COMPANY
 KANSAS CITY MISSOURI
 DATE MAR. 1921 DRAWN SWANSON
 TRACED MANSON CHECKED A.E.S.
 APPROVED F.G.