


SECOND FLOOR PLAN

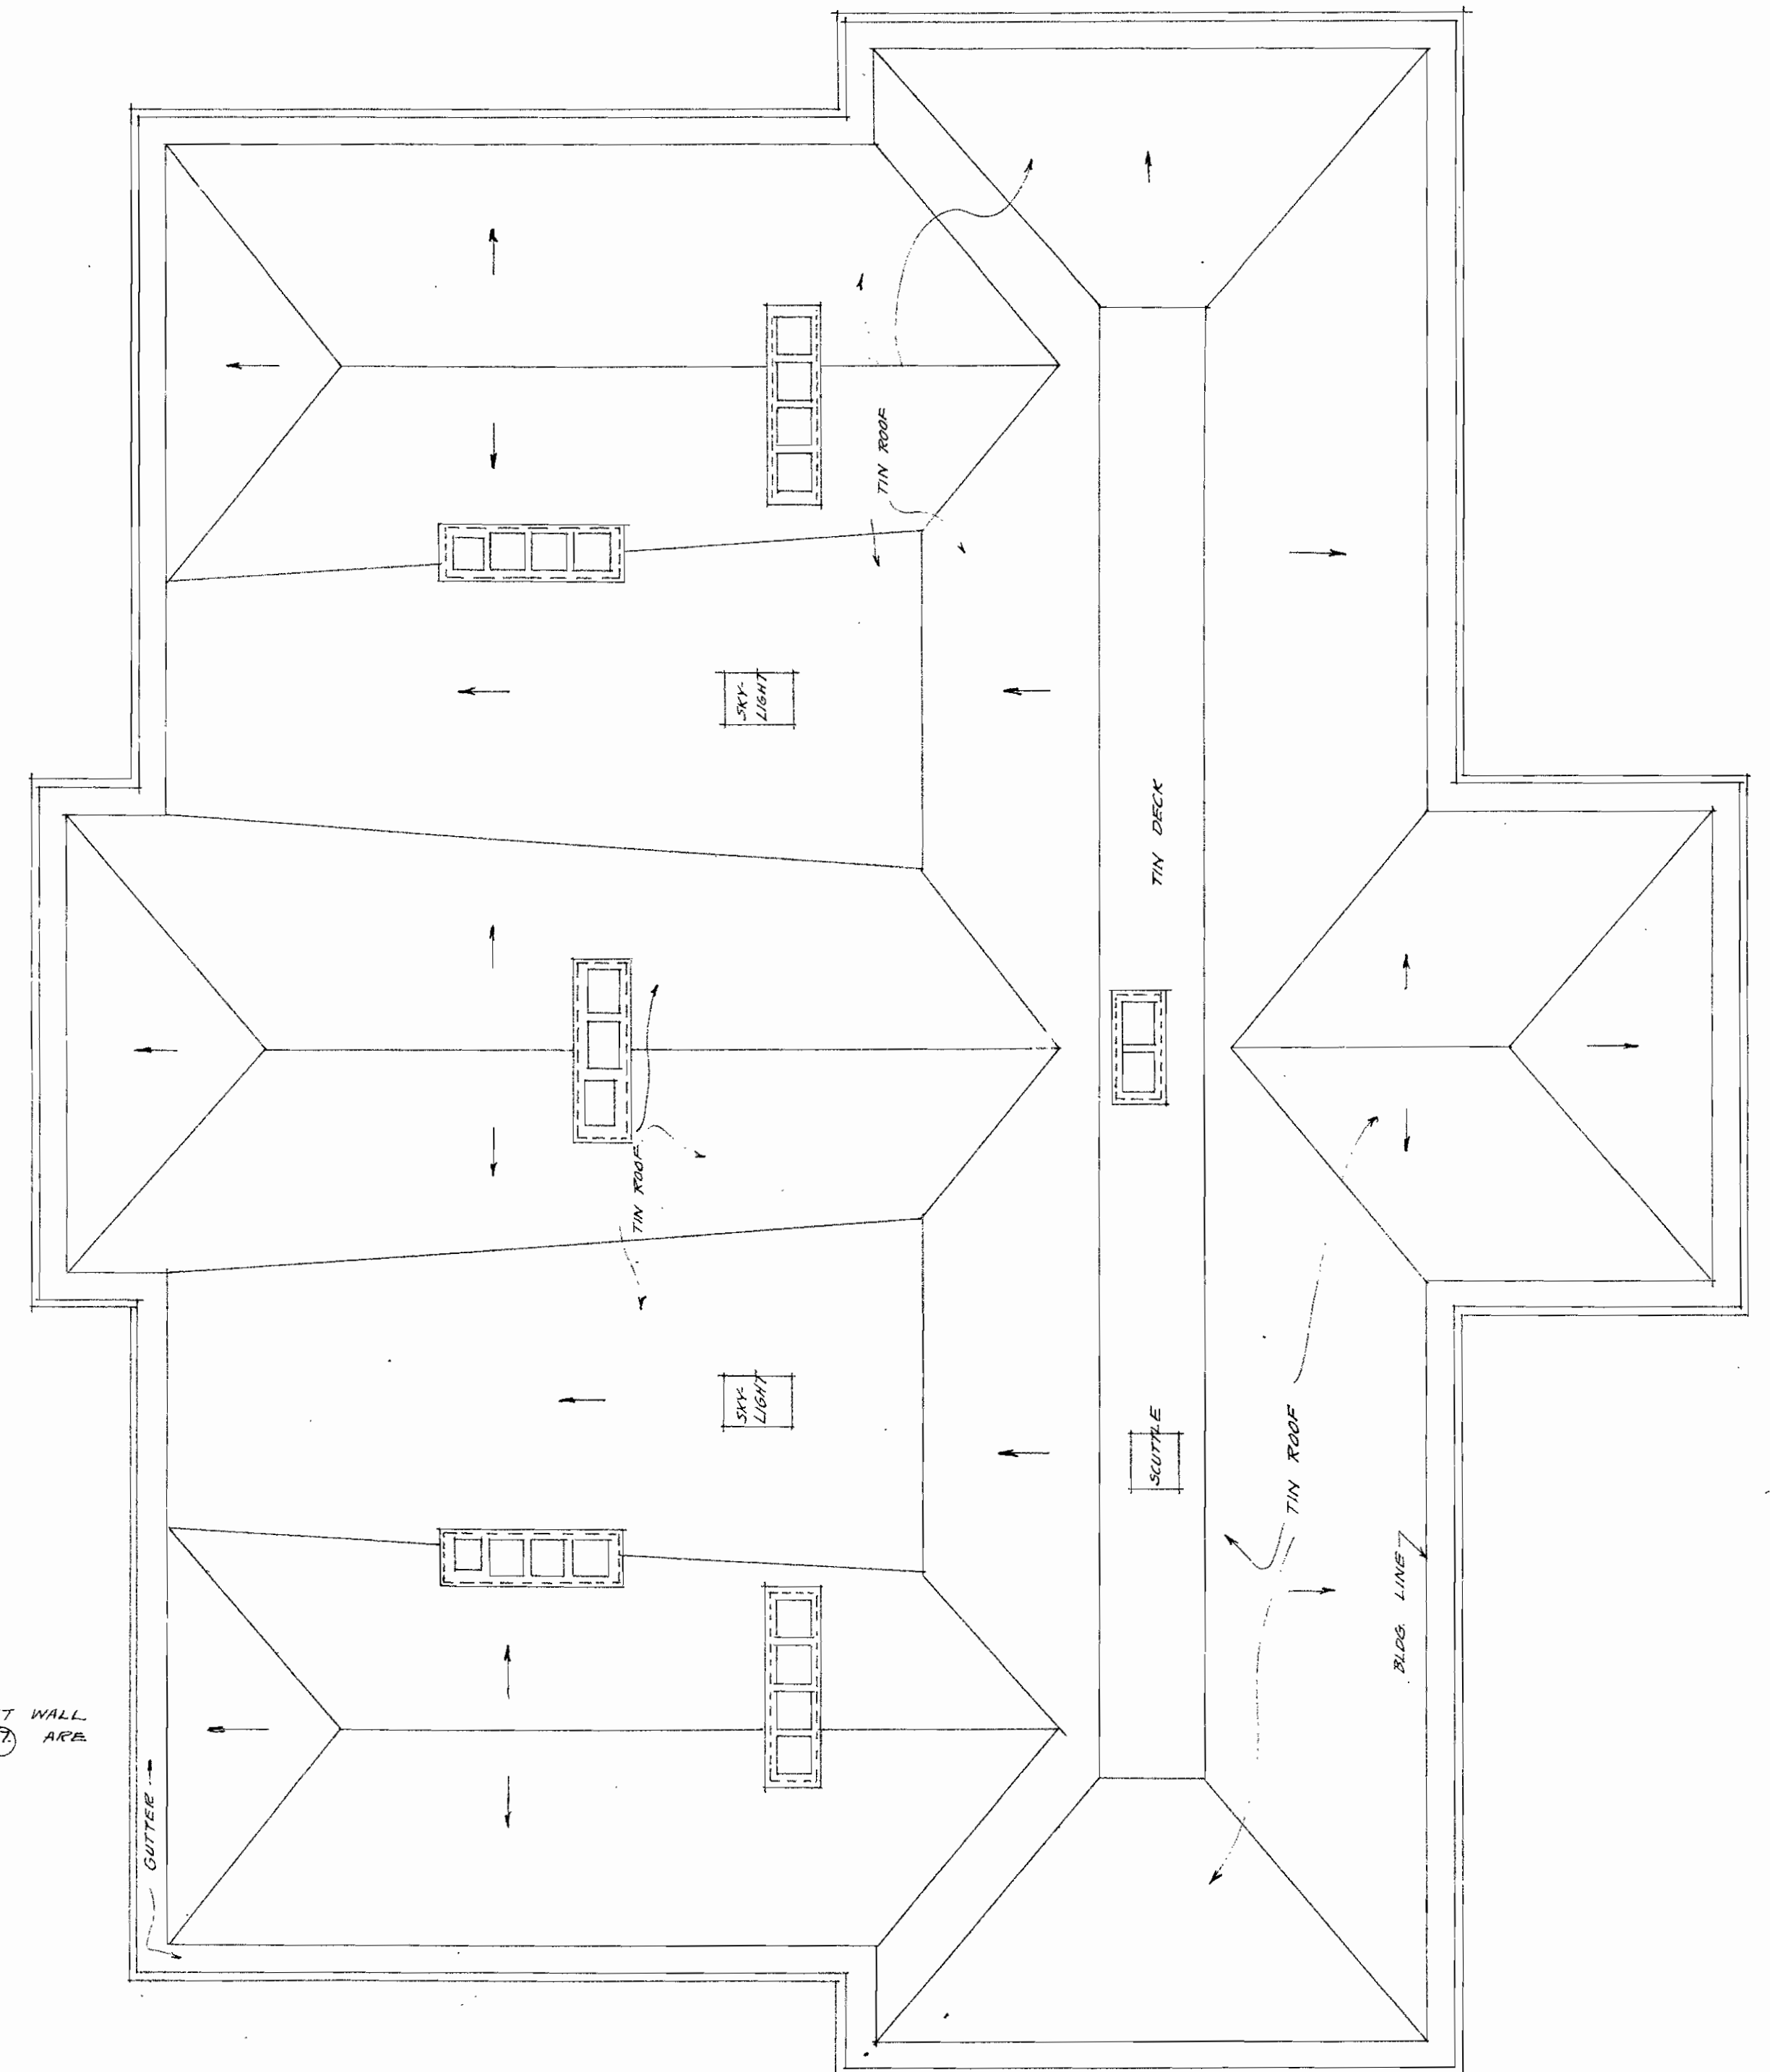

ROOF PLAN

NOTE:
 OUTSIDE WALLS AND EAST WALL
 OF ROOMS (12) AND (17) ARE
 FURRED.

SCALE 0 2 4 6 8 12
 • RIVERVIEW SCHOOL •

TOPPING VALUATION COMPANY	
KANSAS CITY MISSOURI	
DATE MAR. 1921	DRAWN SWANSON
TRACED MANSON	CHECKED A.E.S.
APPROVED F.G.	