



SECOND FLOOR

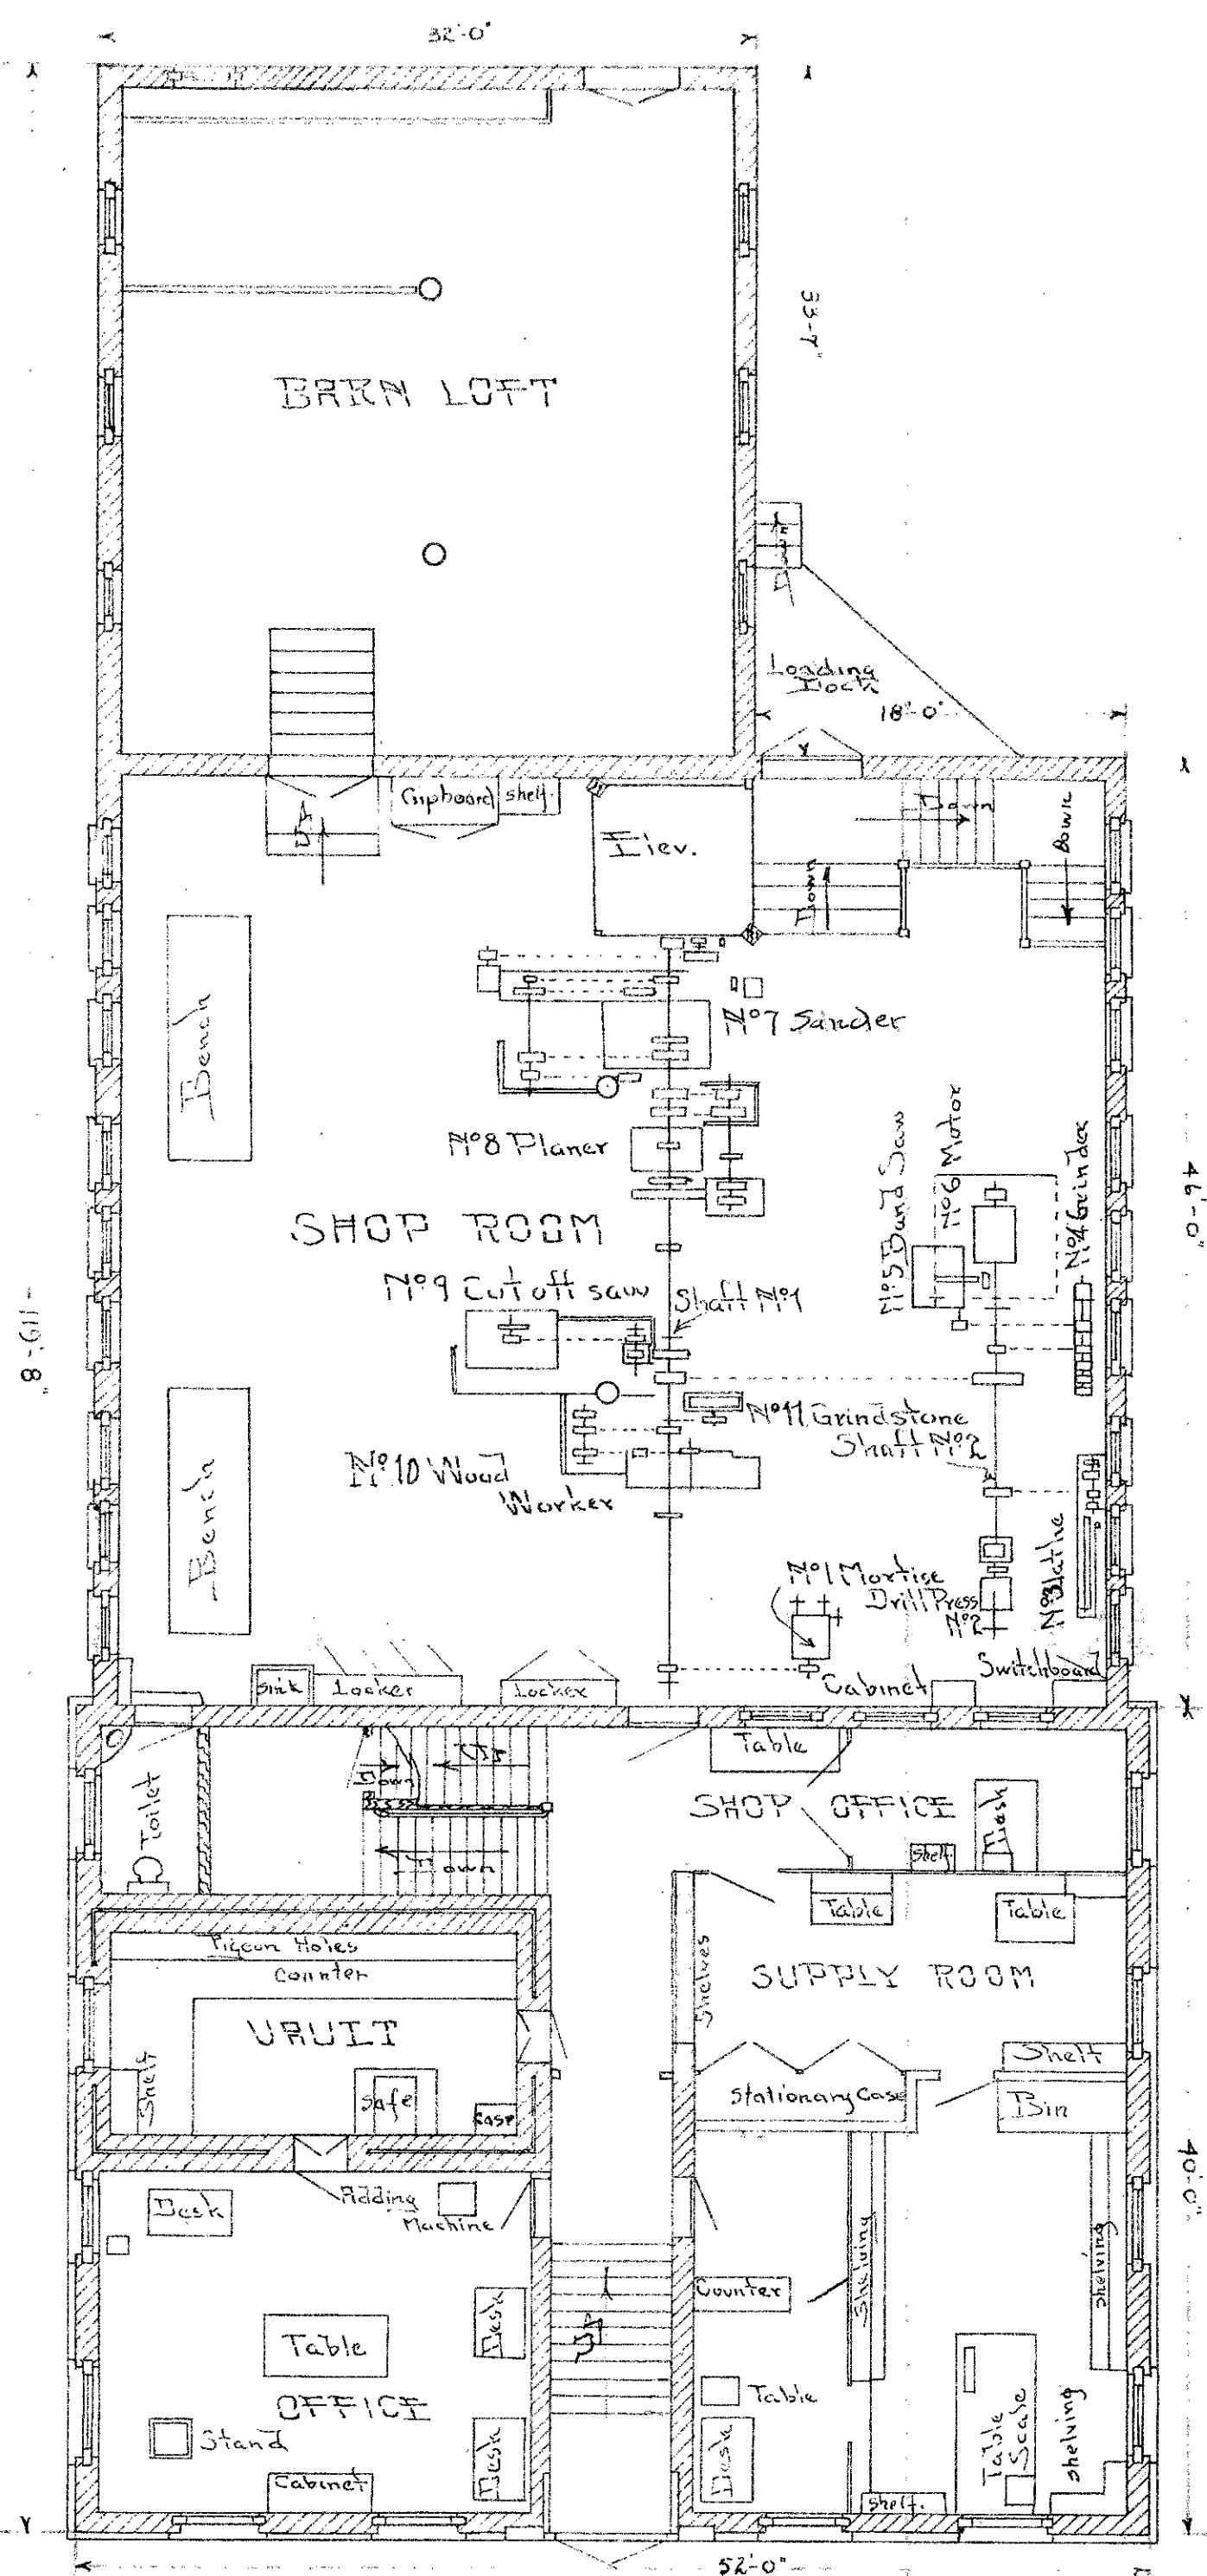

FIRST FLOOR

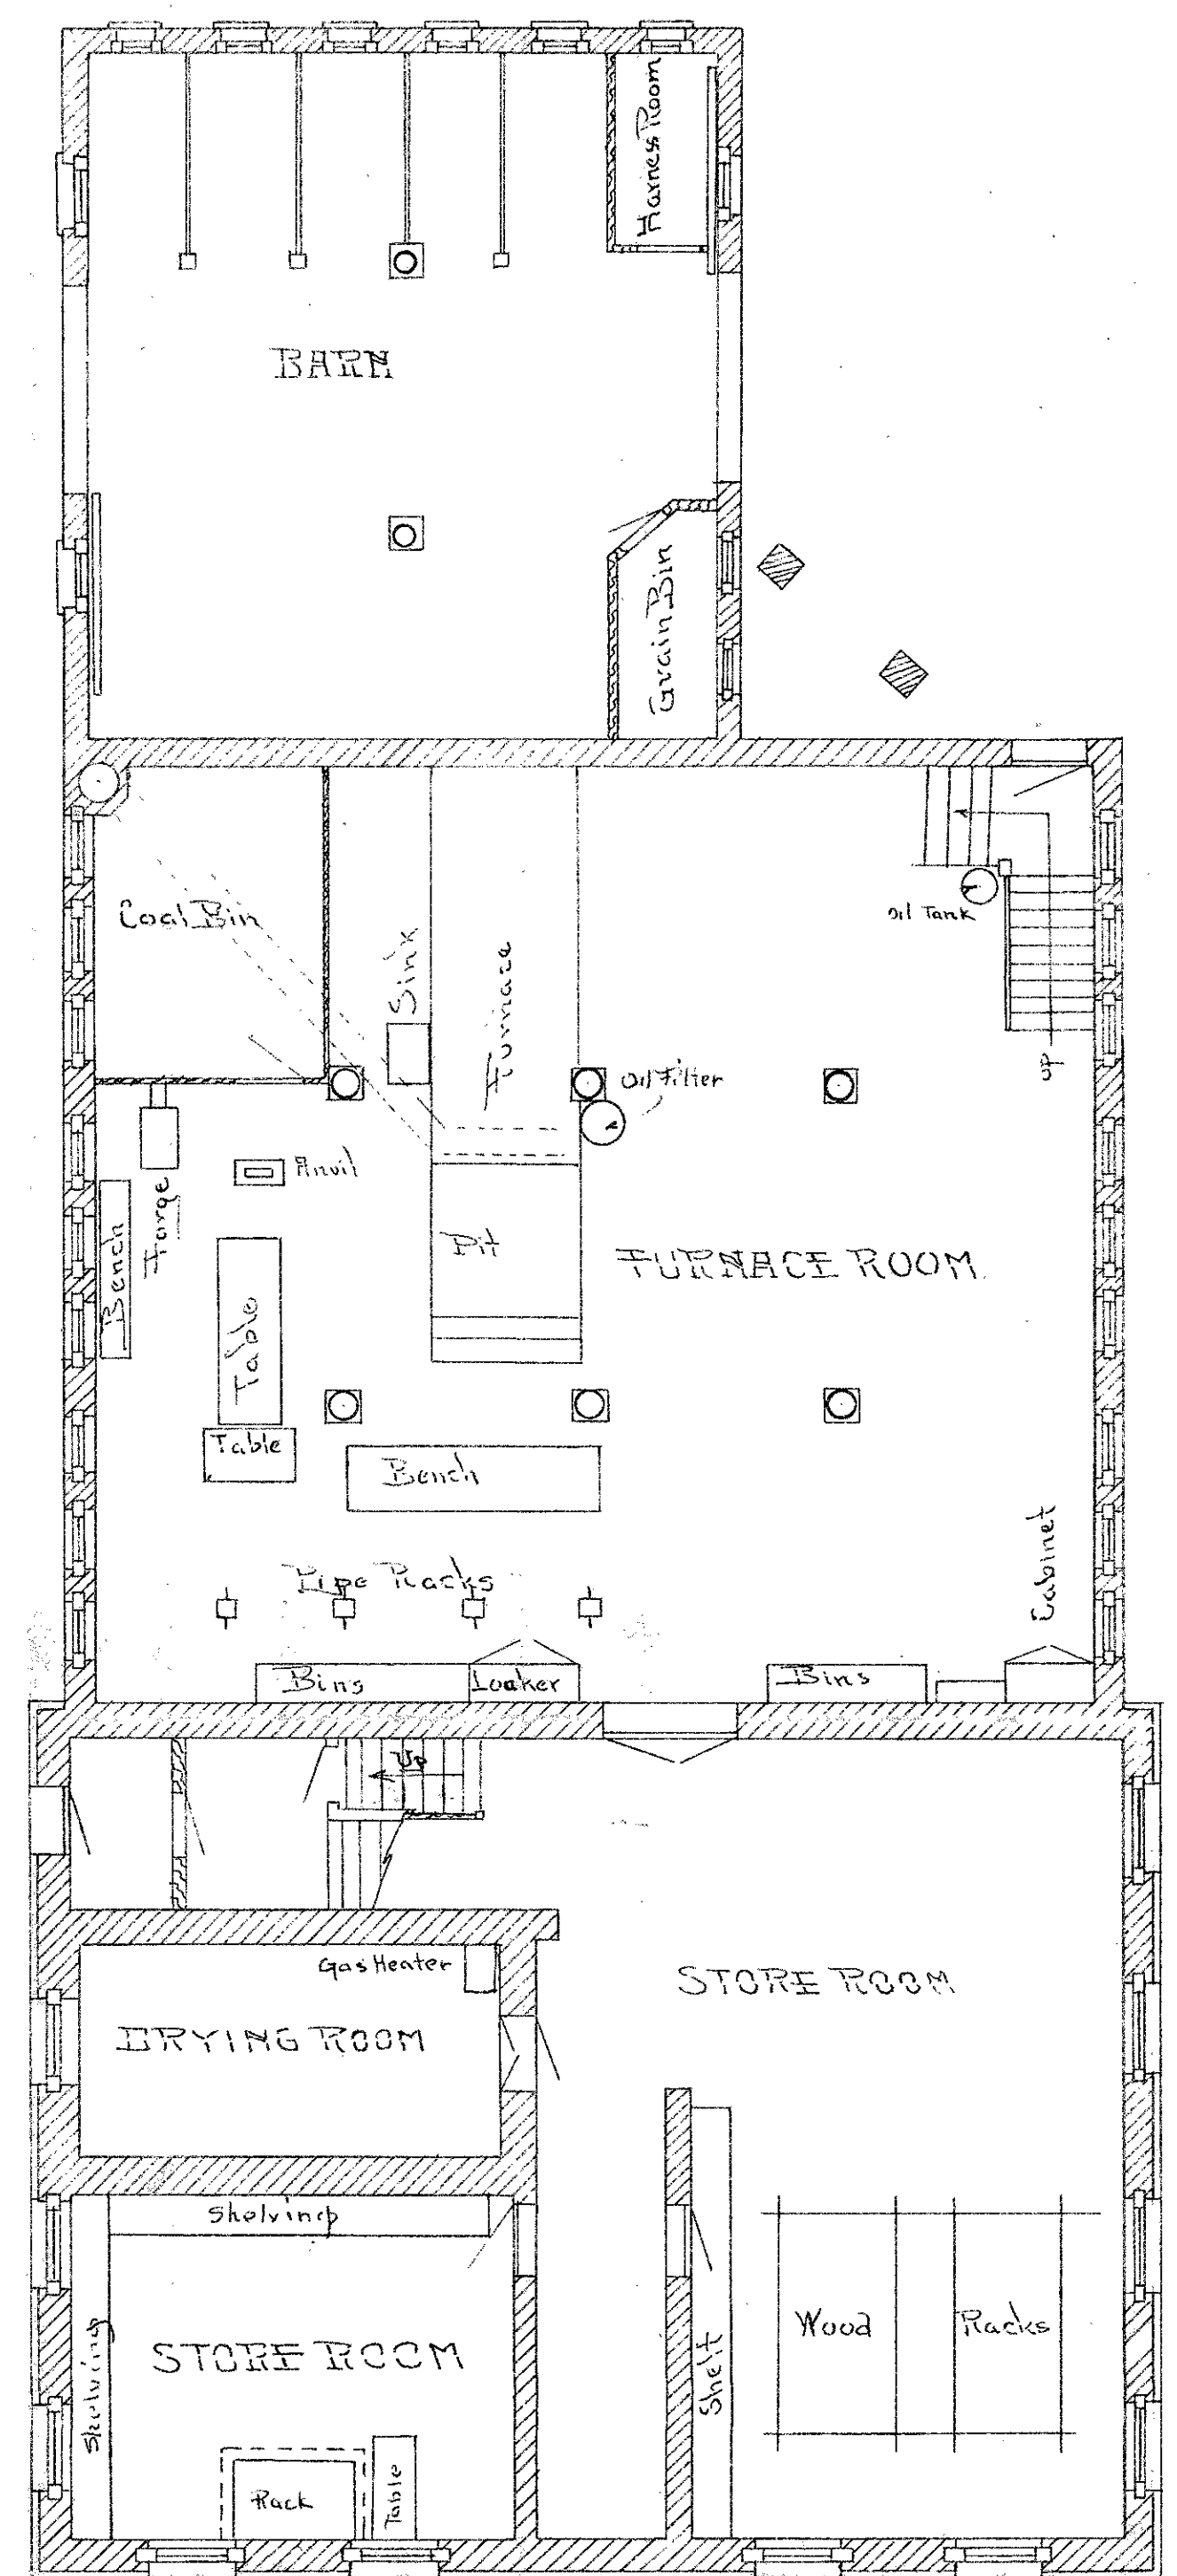

BASEMENT

BOARD OF EDUCATION SHOPS  
K.C. KANS.

Southwestern Appraisal Co.  
Kansas City Mo.  
Division Board Education Shops  
Date Jan. 1914.  
Drawn by H.A.R.  
Traced by E.P.H. Child  
Approved  
Scale 1/8" = 1 Foot. J.A.P.