




CROSS-SECTION OF SHOP LOOKING NORTH

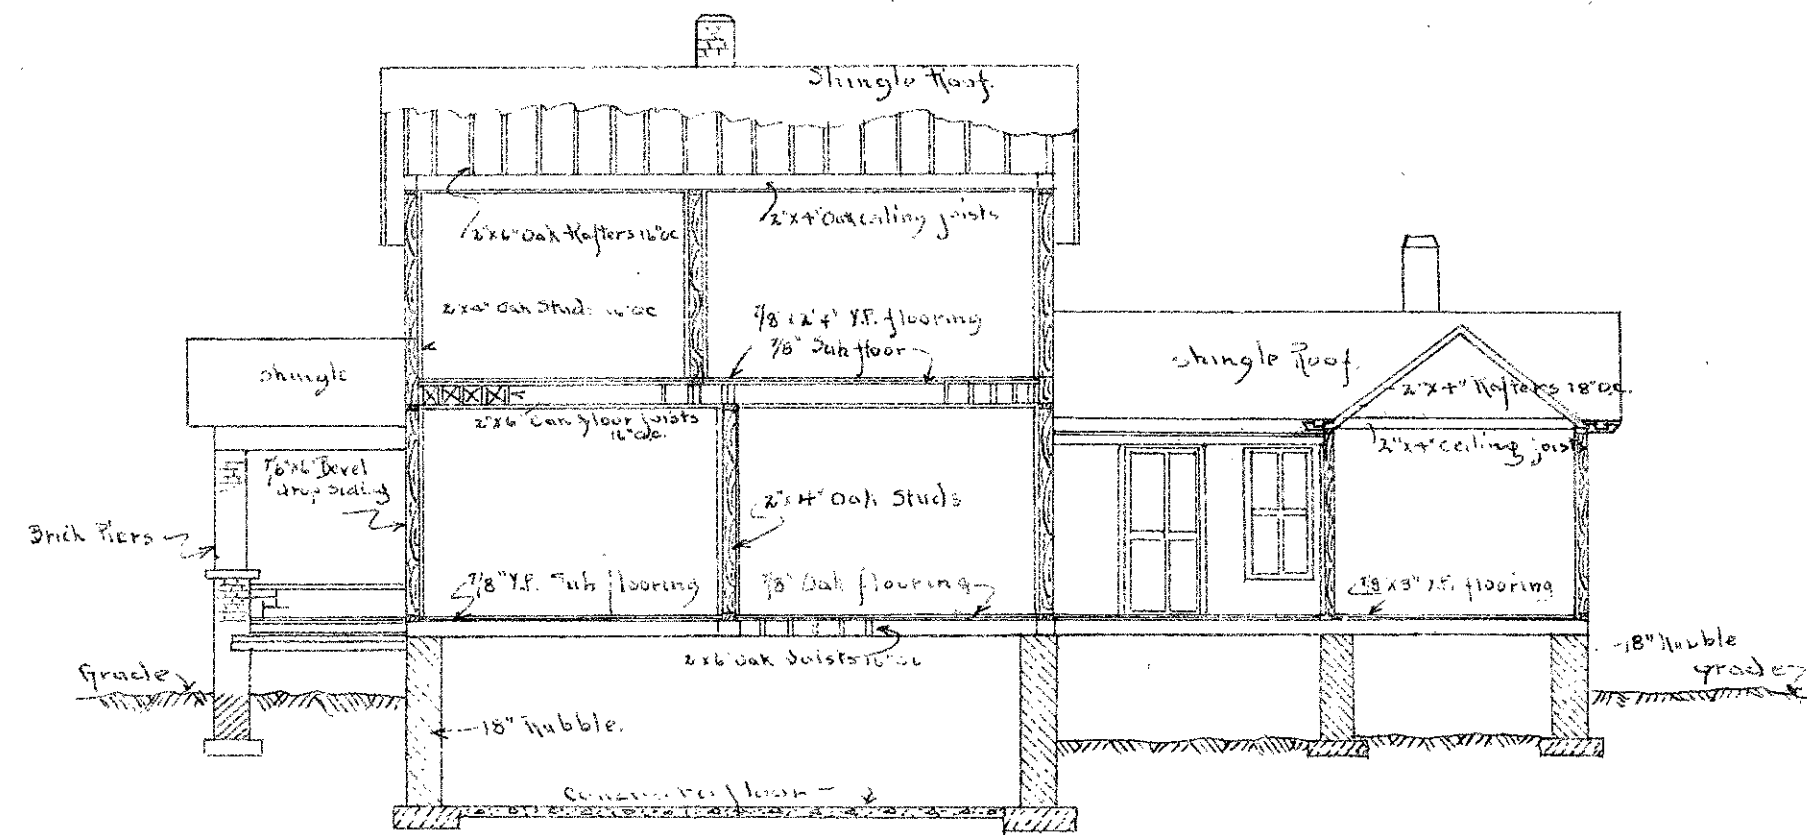


CROSS SECTION LOOKING NORTH  
SHOP RESIDENCE

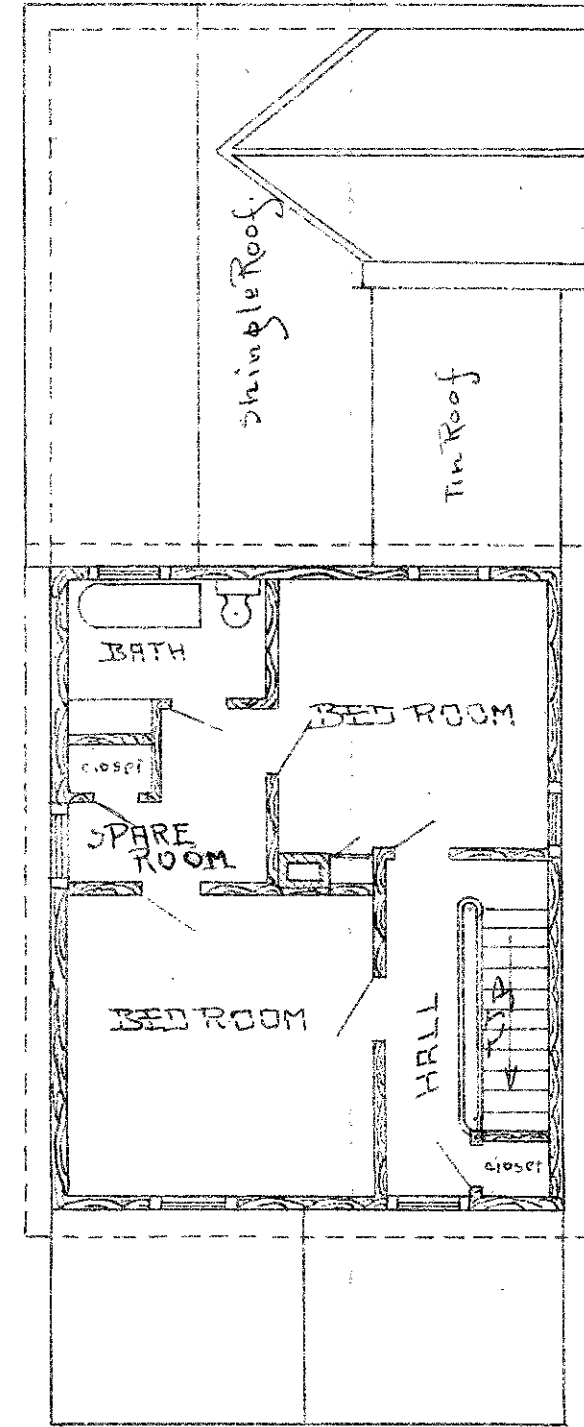

SECOND FLOOR

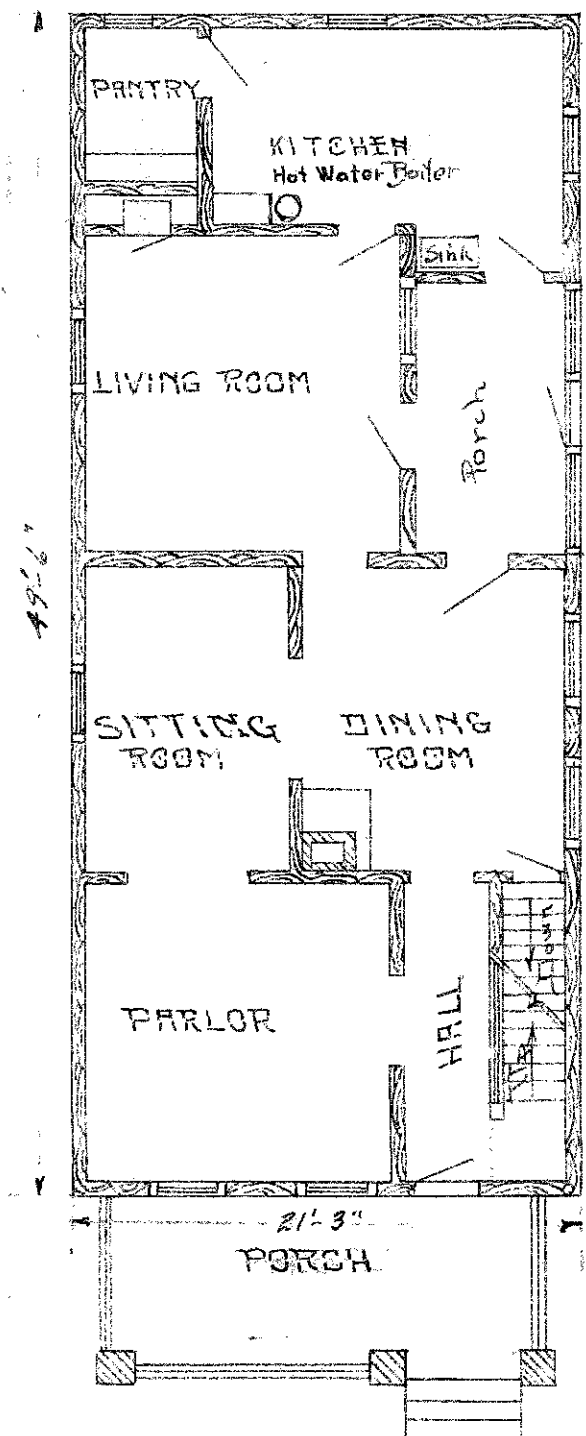

FIRST-FLOOR

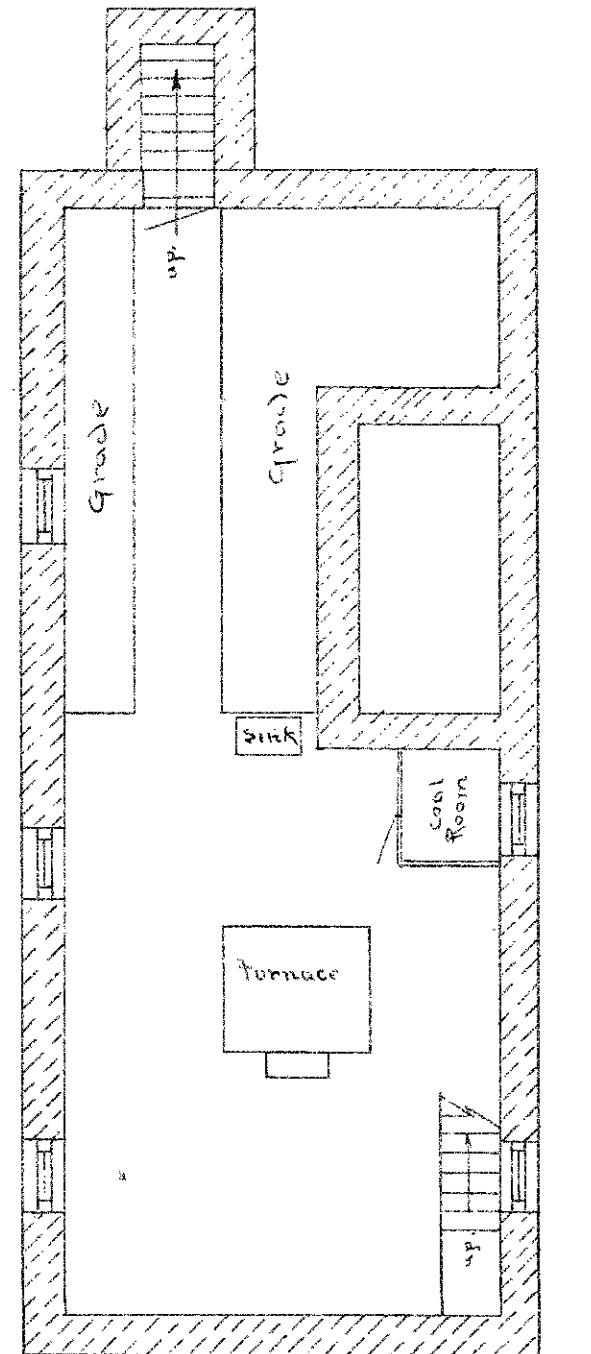

BASEMENT

# SHOP RESIDENCE

Southwestern Appraisal Co  
Kansas City Mo  
Division Board Education Shops  
Date Jan 1914  
Drawn by HHR  
Traced by C. H. chg  
Approved  
Scale 1/4\"/>