




CROSS SECTION

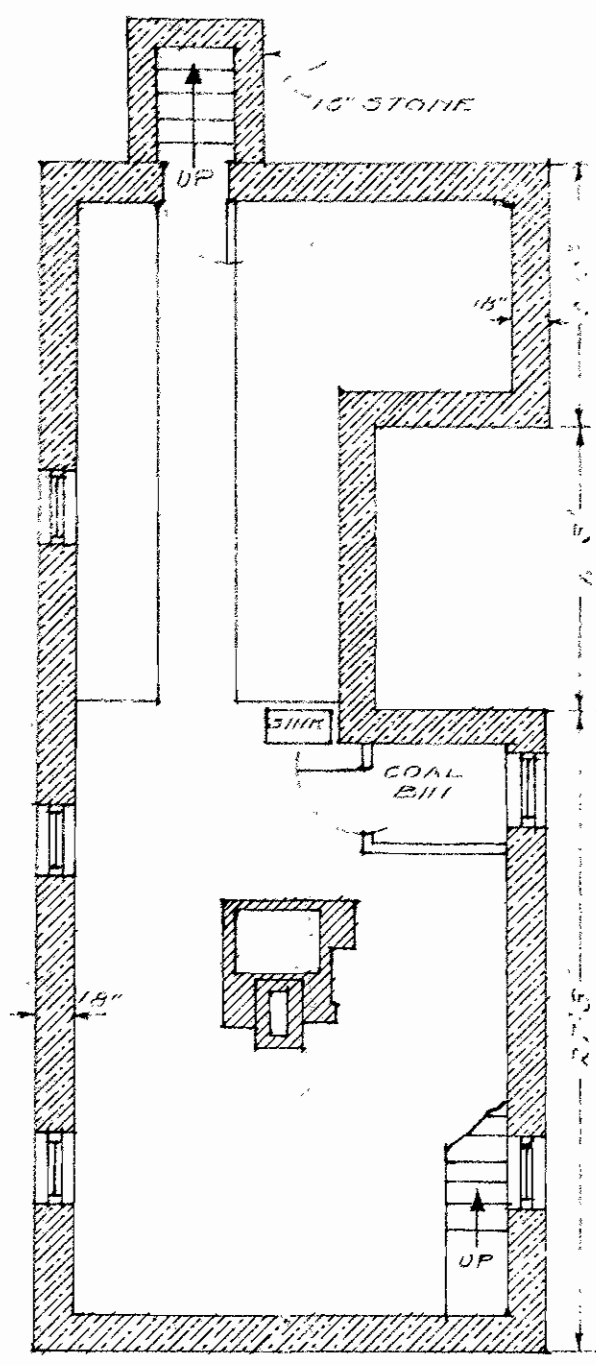


BASEMENT

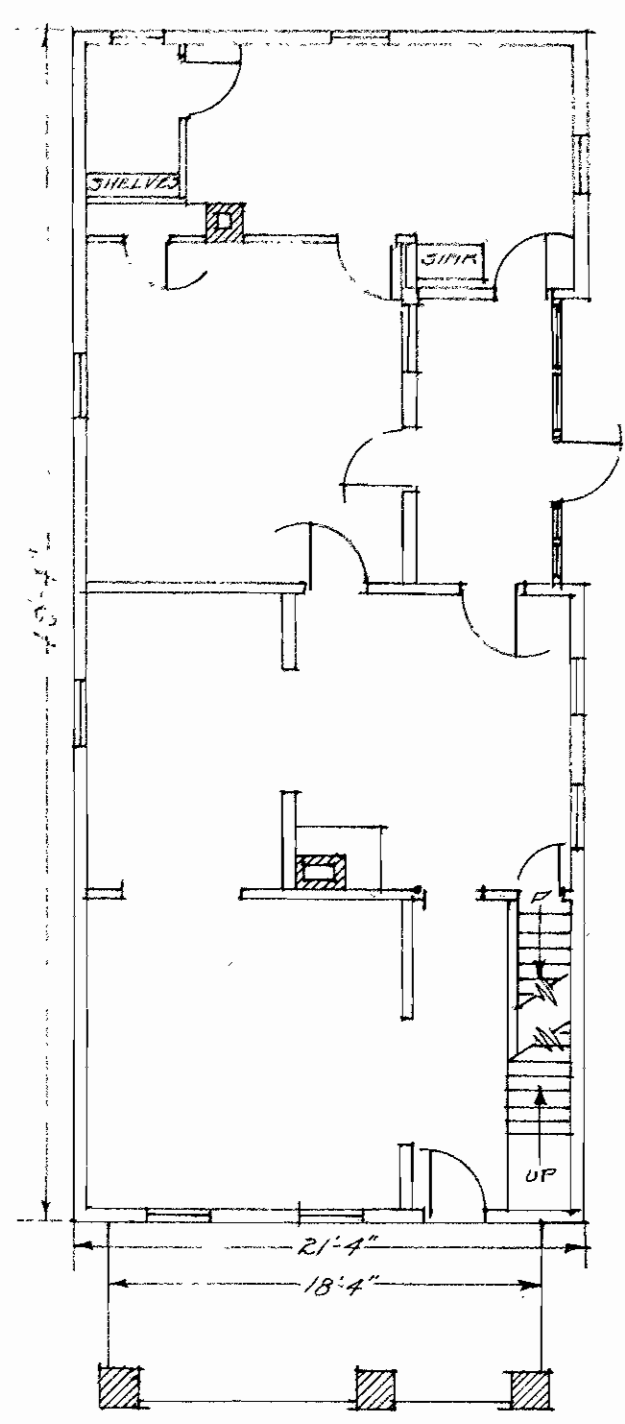

FIRST FLOOR

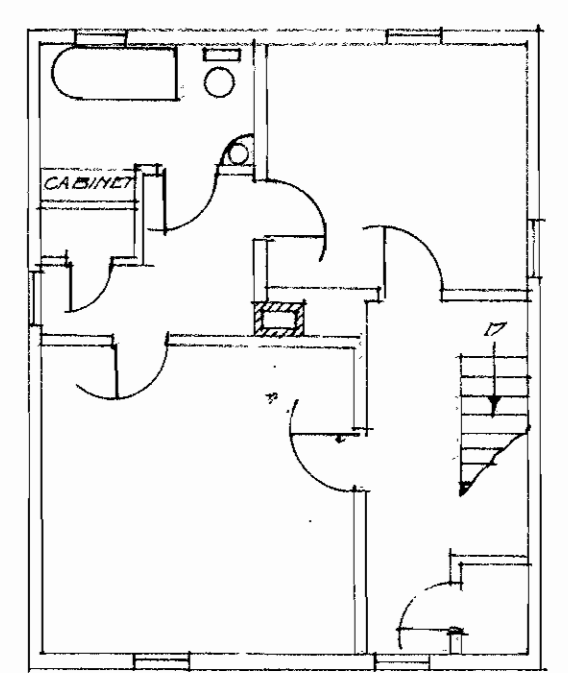

SECOND FLOOR

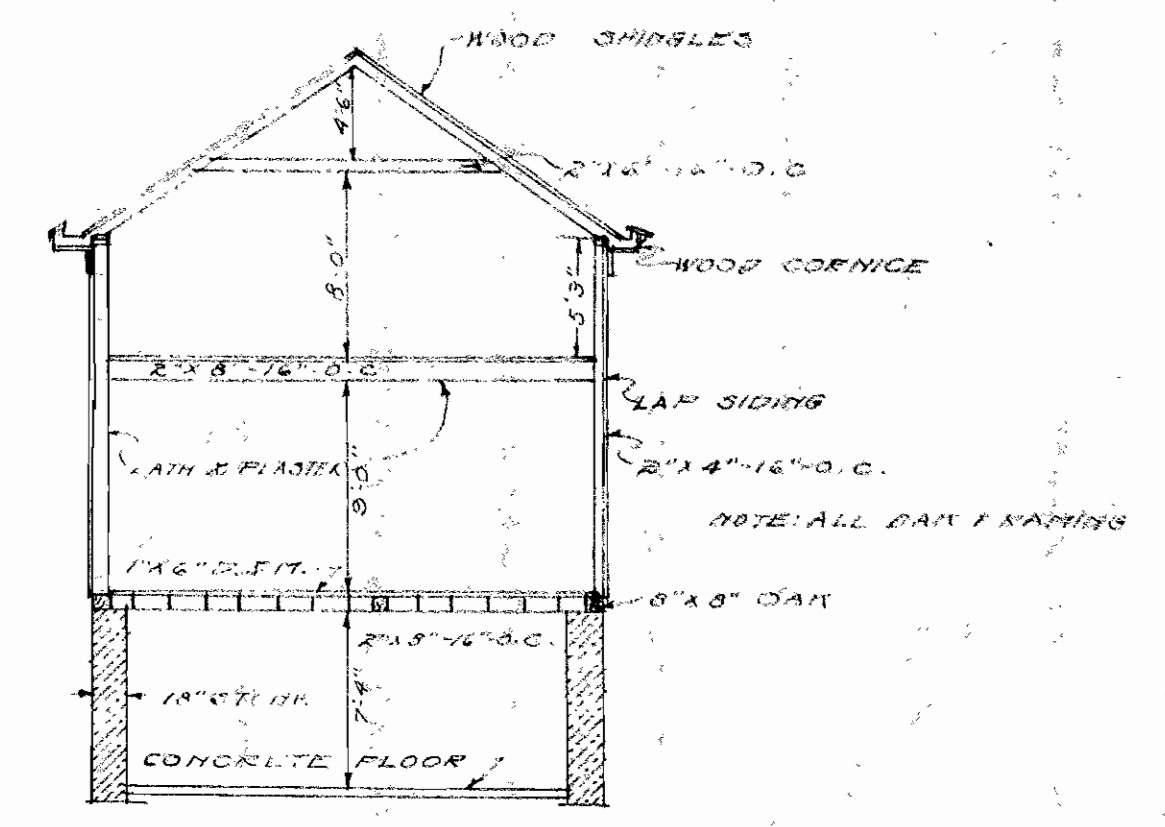

CROSS SECTION



BOARD OF EDUCATION STORE ROOM AND SHOP  
AND  
SHOP RESIDENCE

TOPPING VALIATION COMPANY	
DALLAS CITY ENGINEER	
DATE: 1911	ENGINEER: [Signature]
PREPARED BY: [Signature]	CHECKED AND: [Signature]
APPROVED: [Signature]	