


SECOND - FLOOR - PLAN

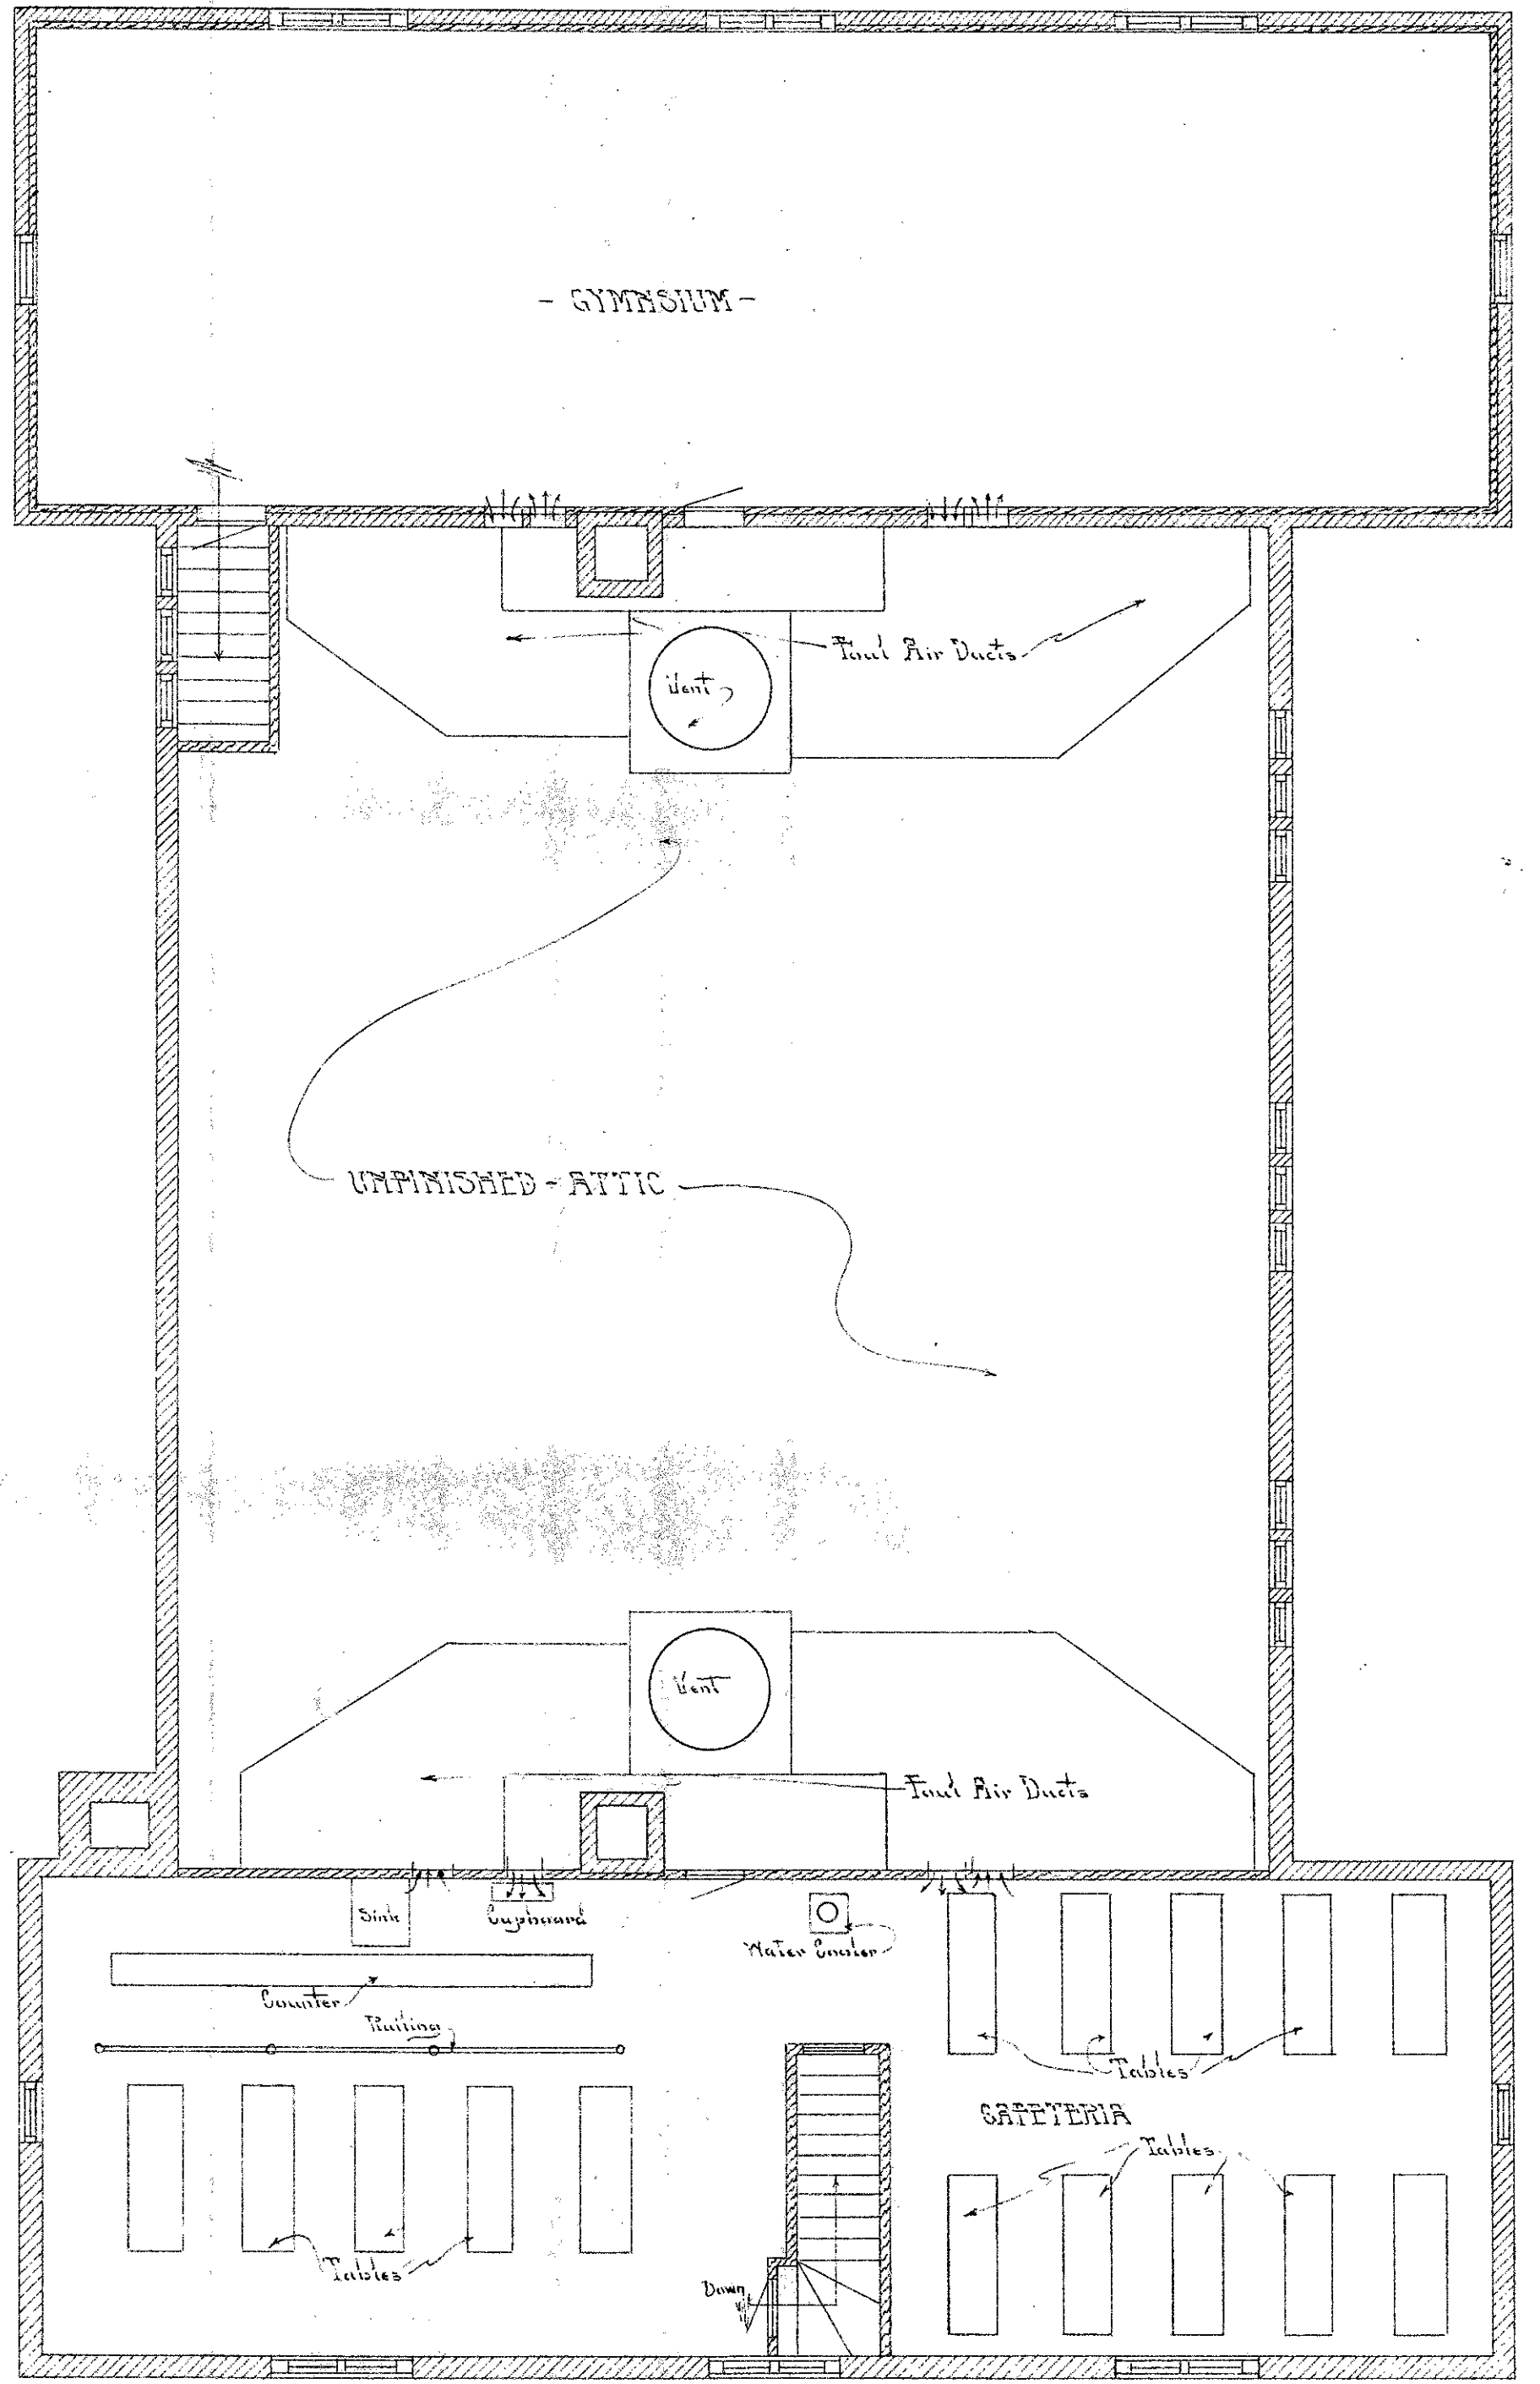

ATTIC - FLOOR - PLAN

SUMNER - HIGH - SCHOOL

Southwestern Appraisal Co.  
 Kansas City, Mo.  
 Division - 2<sup>nd</sup> & 3<sup>rd</sup> Floor  
 Sumner High School Bldg.  
 Date - Aug. 1915  
 Drawn By - S.H.  
 Traced By - S.H. Checked By - S.H.  
 Approved - H. J. ... - 15  
 Scale 3/4" = 1'.